


NOW OF FORMERLY
MARY E. & JAMES B. DAIKED

NOW OF FORMERLY
HORACE LESTER

NOW OF FORMERLY
ISA LEE BANKS

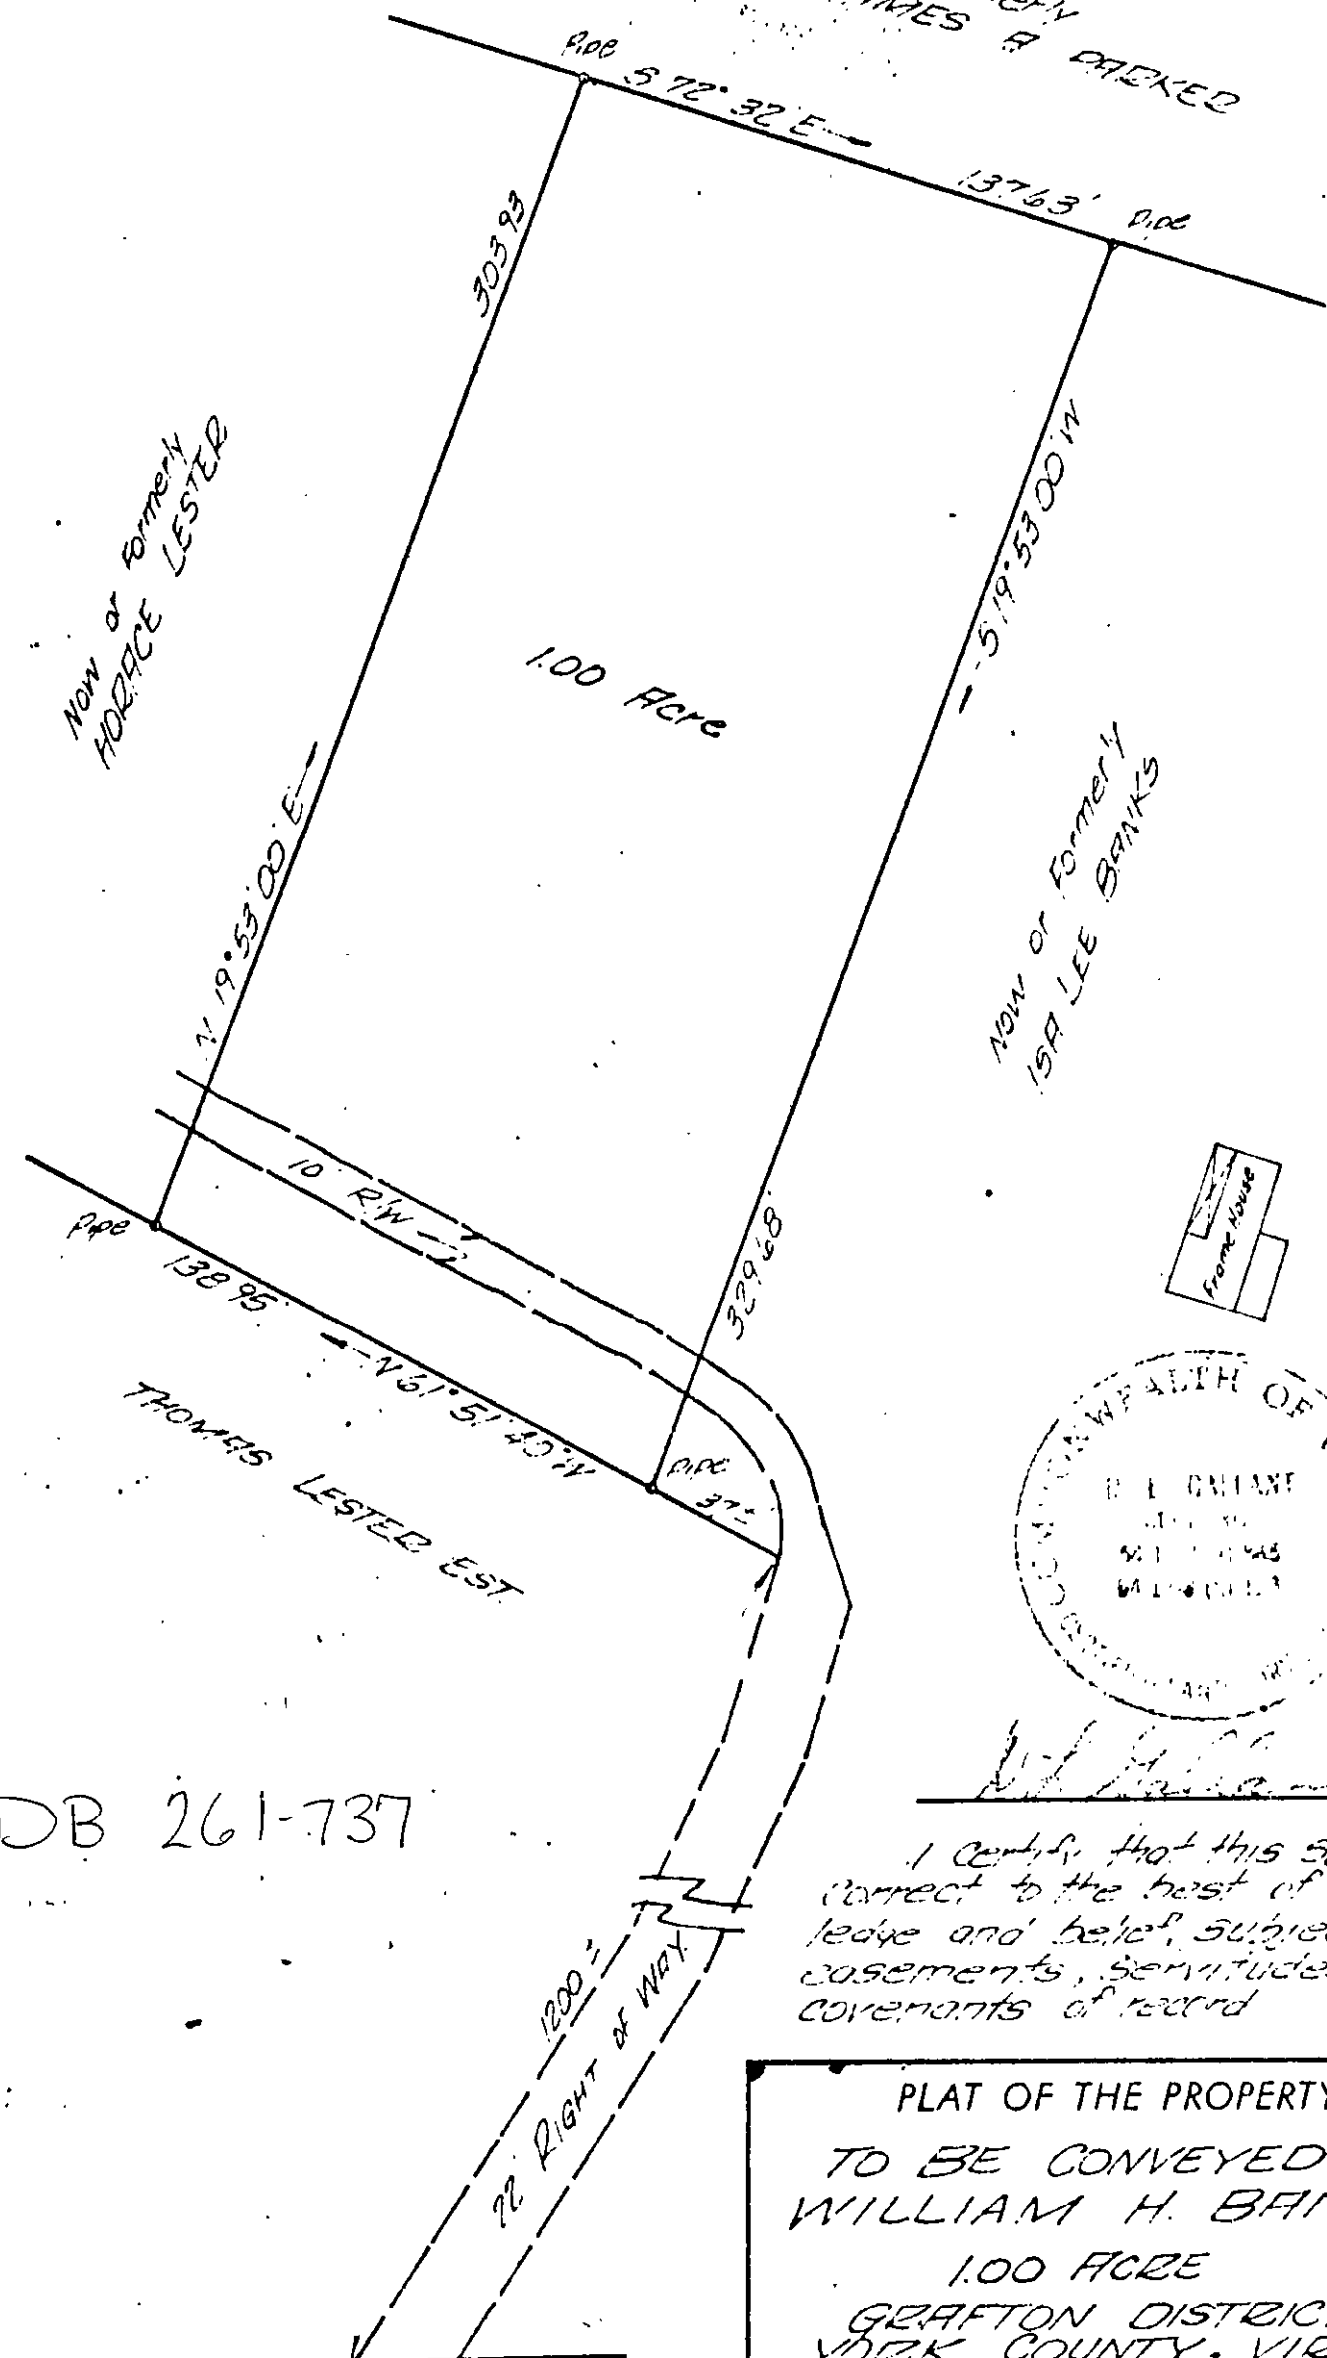

DB 261-737



I certify that this survey correct to the best of my knowledge and belief, subject to easements, servitudes and covenants of record

PLAT OF THE PROPERTY
TO BE CONVEYED TO
WILLIAM H. BANKS
1.00 ACRE
GRAFTON DISTRICT
YORK COUNTY, VIRGINIA

COENEN & ASSOCIATES
ENGINEERS — PLANNERS — SURVEYORS
696 J. CLYDE MORRIS BLVD. — NEWPORT NEWS, VIRGINIA
SCALE: 1" = 50' DATE: Oct. 3, 1973
25-2928