

261-771

Same plat RCO

@ PB 8-173

+


DB228-47

No	RADIUS	DELTA	TANGENT	ARC	CHORD
1	145.16	61.05'	85.65	41.64	21.48
2	25.00'	53°07'48"	12.60	23.18	22.36'
3	50.00	—	—	57.78	54.58

Note "A" - The 10' Easement is not located as shown on a plat titled Right-of-Way to be Conveyed to the Commonwealth of Virginia from Robert M. Barclay et al., dated Nov. 5, 1965 and recorded in the Clerk's office in York County, Virginia. This location follows the existing paving & does not cross Robert M. Barclay's rear yard. This new location subject to approval, by the Commonwealth of Virginia.

Note "B" - Existing Residence & Marsh Lines Not Shown

PROPERTY OF
THOMAS N. HUNNICUTT JR.

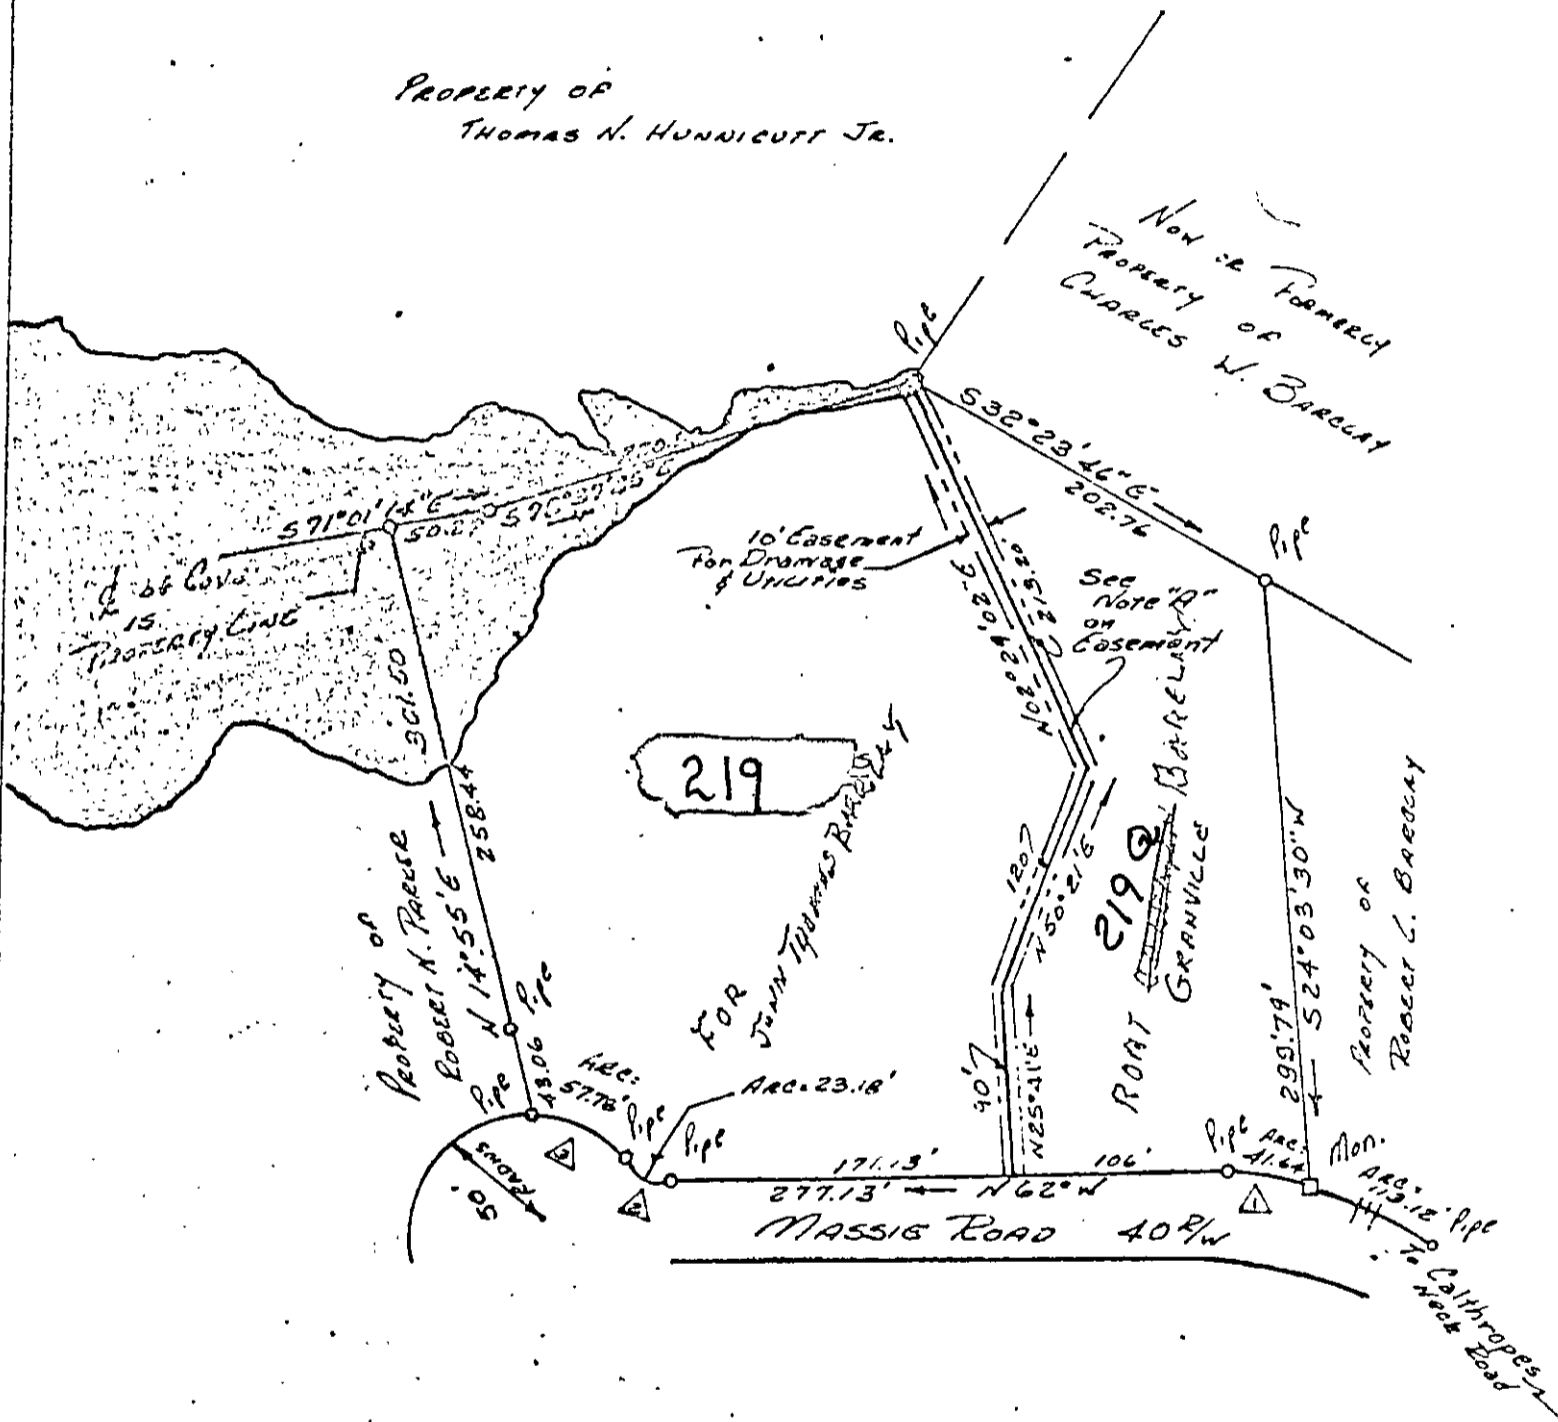

261-771
261-771



Andrew Beccouvarakis

PLAT SHOWING THE PROPERTY OF
ROBERT MCINTASH BARCLAY ET
LOCATED ON MASSIE ROAD
BETHEL DISTRICT
YORK COUNTY, VIRGINIA

ANDREW BECCOUVARAKIS
CERTIFIED LAND SURVEYOR
HAMPTON, VIRGINIA
1"=100'
5-19-69

30-219