


LOT 61

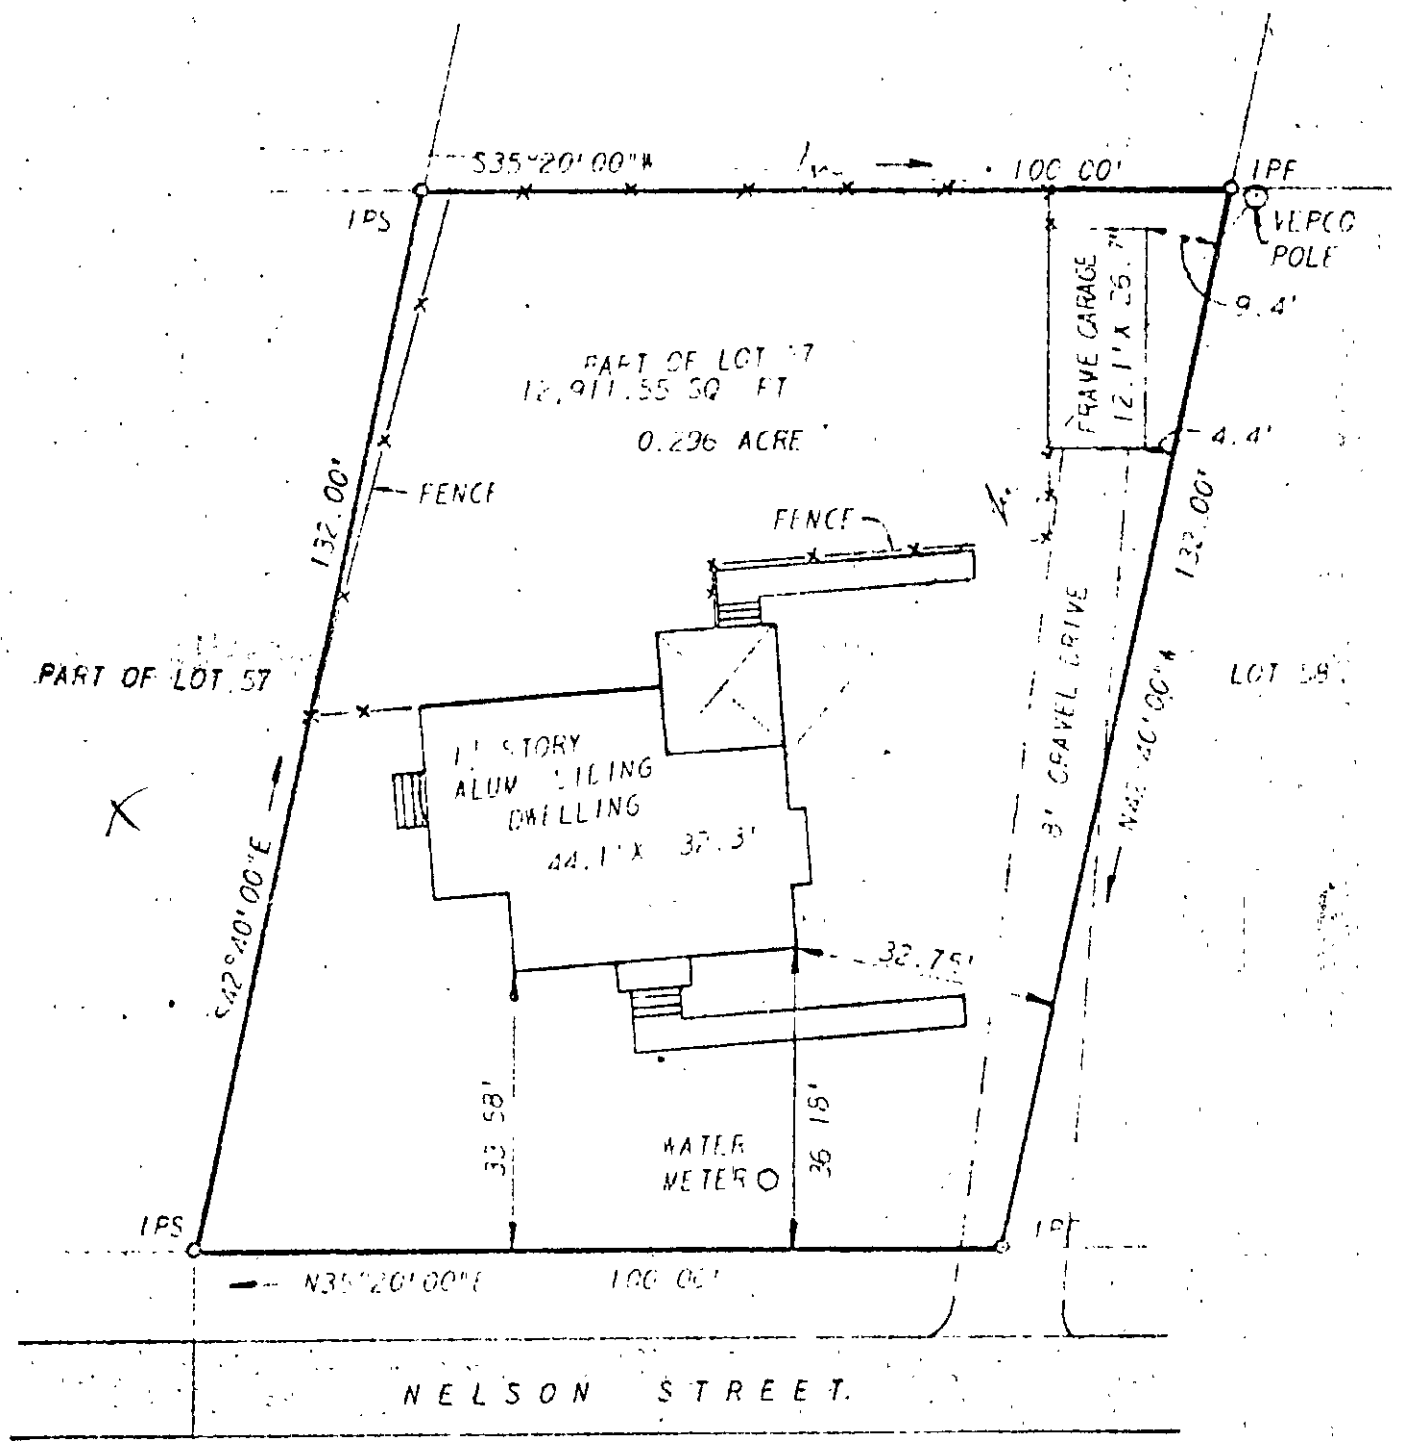

NELSON STREET.

230' TO
INTERSECTION
MAIN STREET

SURVEY FROM MAP OF YORKTOWN

L. V. WOODSON & ASSOCIATES, INC. ENGINEERS, SURVEYORS & PLANNERS, P. O. BOX 633 WILLIAMSBURG, VIRGINIA, 23185

LEGEND: O - IP - IRON PIN, □ - MON - MONUMENT, - - - - - PROPERTY LINE, - - - - - CENTERLINE, - - - - - EASEMENT LINE

A SURVEY OF PART OF LOT 57 FOR CONVEYANCE TO
HENRY THOMAS GUNTER, JR. AND MARY ANN MAXWELL GUNTER
LIVING IN ALLISON, IN THE 2ND YORK COUNTY, VA. 1974

SCALE	REF	DATE	AREA
1" = 100'	18	5/1/74	0.296 ACRE

LC 1716

18A(1) 57A