
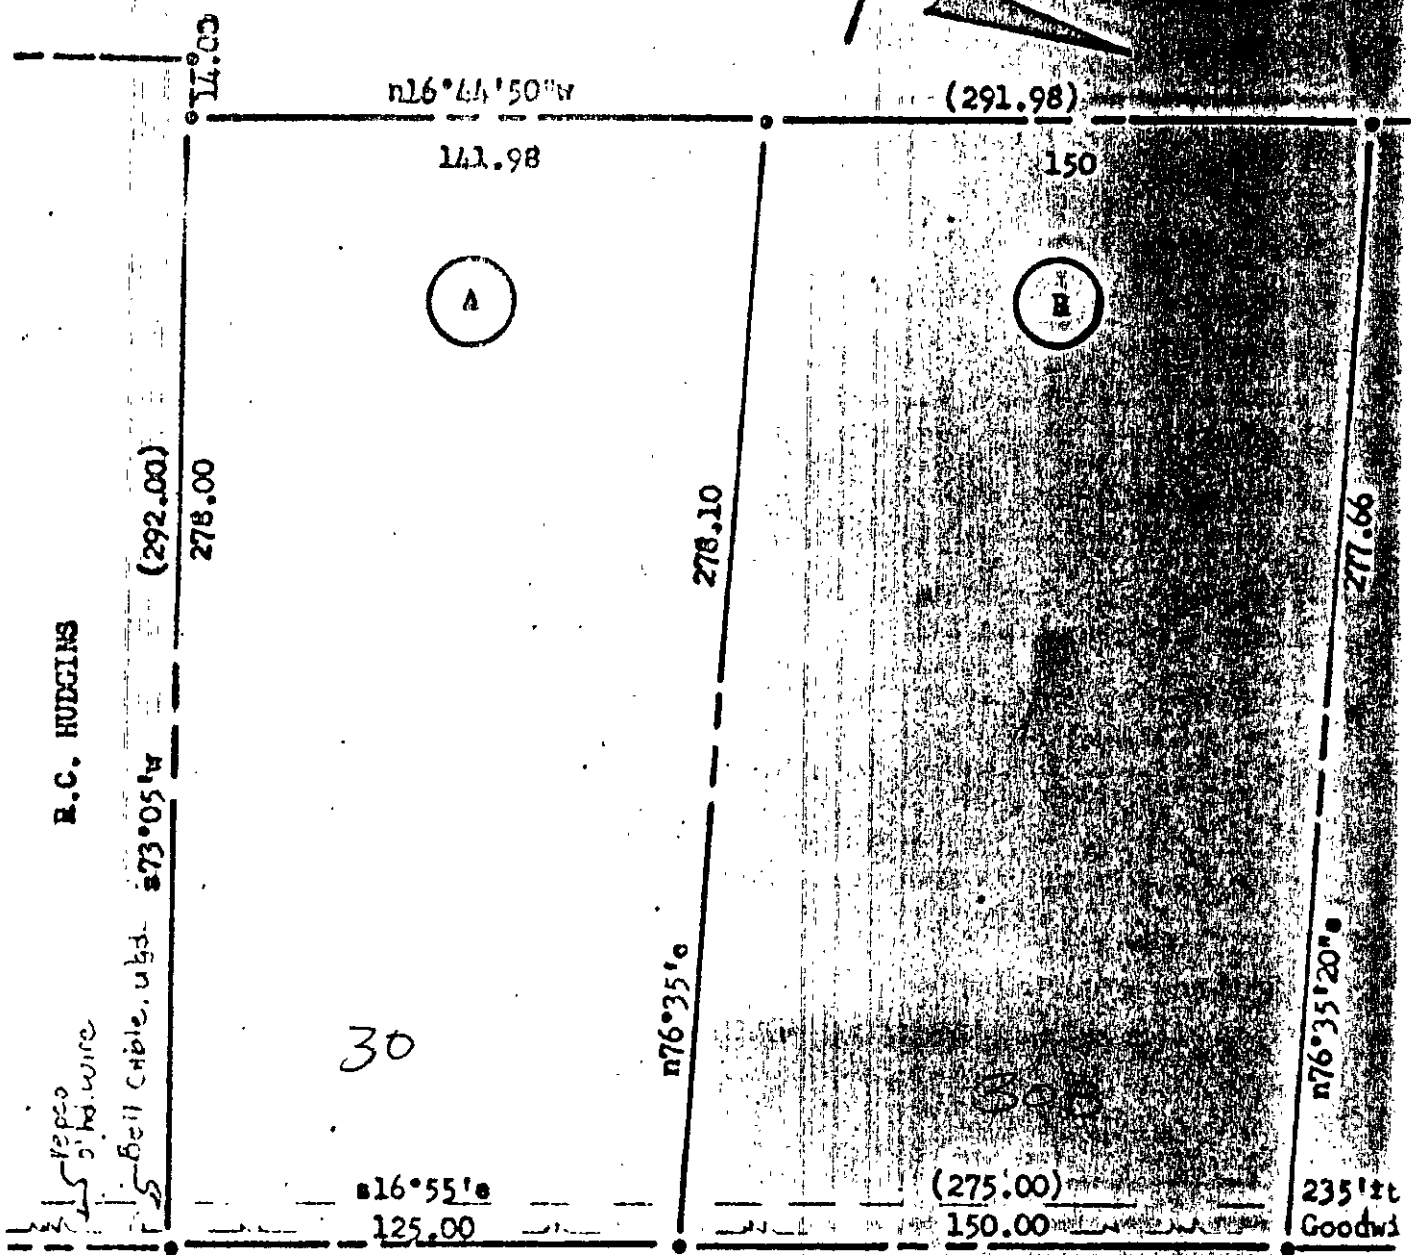


RECORD

JOHN ROBERT GARDNER

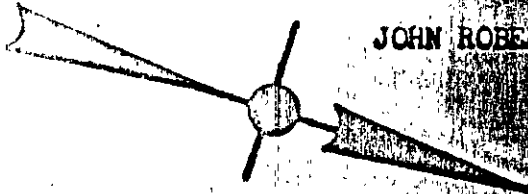

R.C. HUDGINS

Repeo
old wire

s73°05'W

(292.00)

278.00

n16°44'50"W

(291.98)

111.98

150



276.10

n76°35'E

30

30

n76°35'20"E

277.66

s16°55'E
125.00

(275.00)
150.00

235'±
Goodwa

was: Rt. 630 now: Rt. 629 DANDY LOOP ROAD 30' R/W

NOTE: Iron pipes at all corners,
Bearings are clockwise.
Ref.: D.B. #93, p. #224,
#204, p. #867.
AREA: Lot "A" - 0.851 Acre
"B" - 0.955 Acre
TOTAL - 1.806 Acres



PLAT of:
PARCELS "A" & "B"

Property of:
WELFORD HARLAN &
COLEMAN SHIELDS

July 1973

WELFORD HARLAN & COLEMAN SHIELDS, YORK COUNTY, VIRGINIA

200① 30+30B