


323 831

BOOK 323 PAGE 831

# 566.65

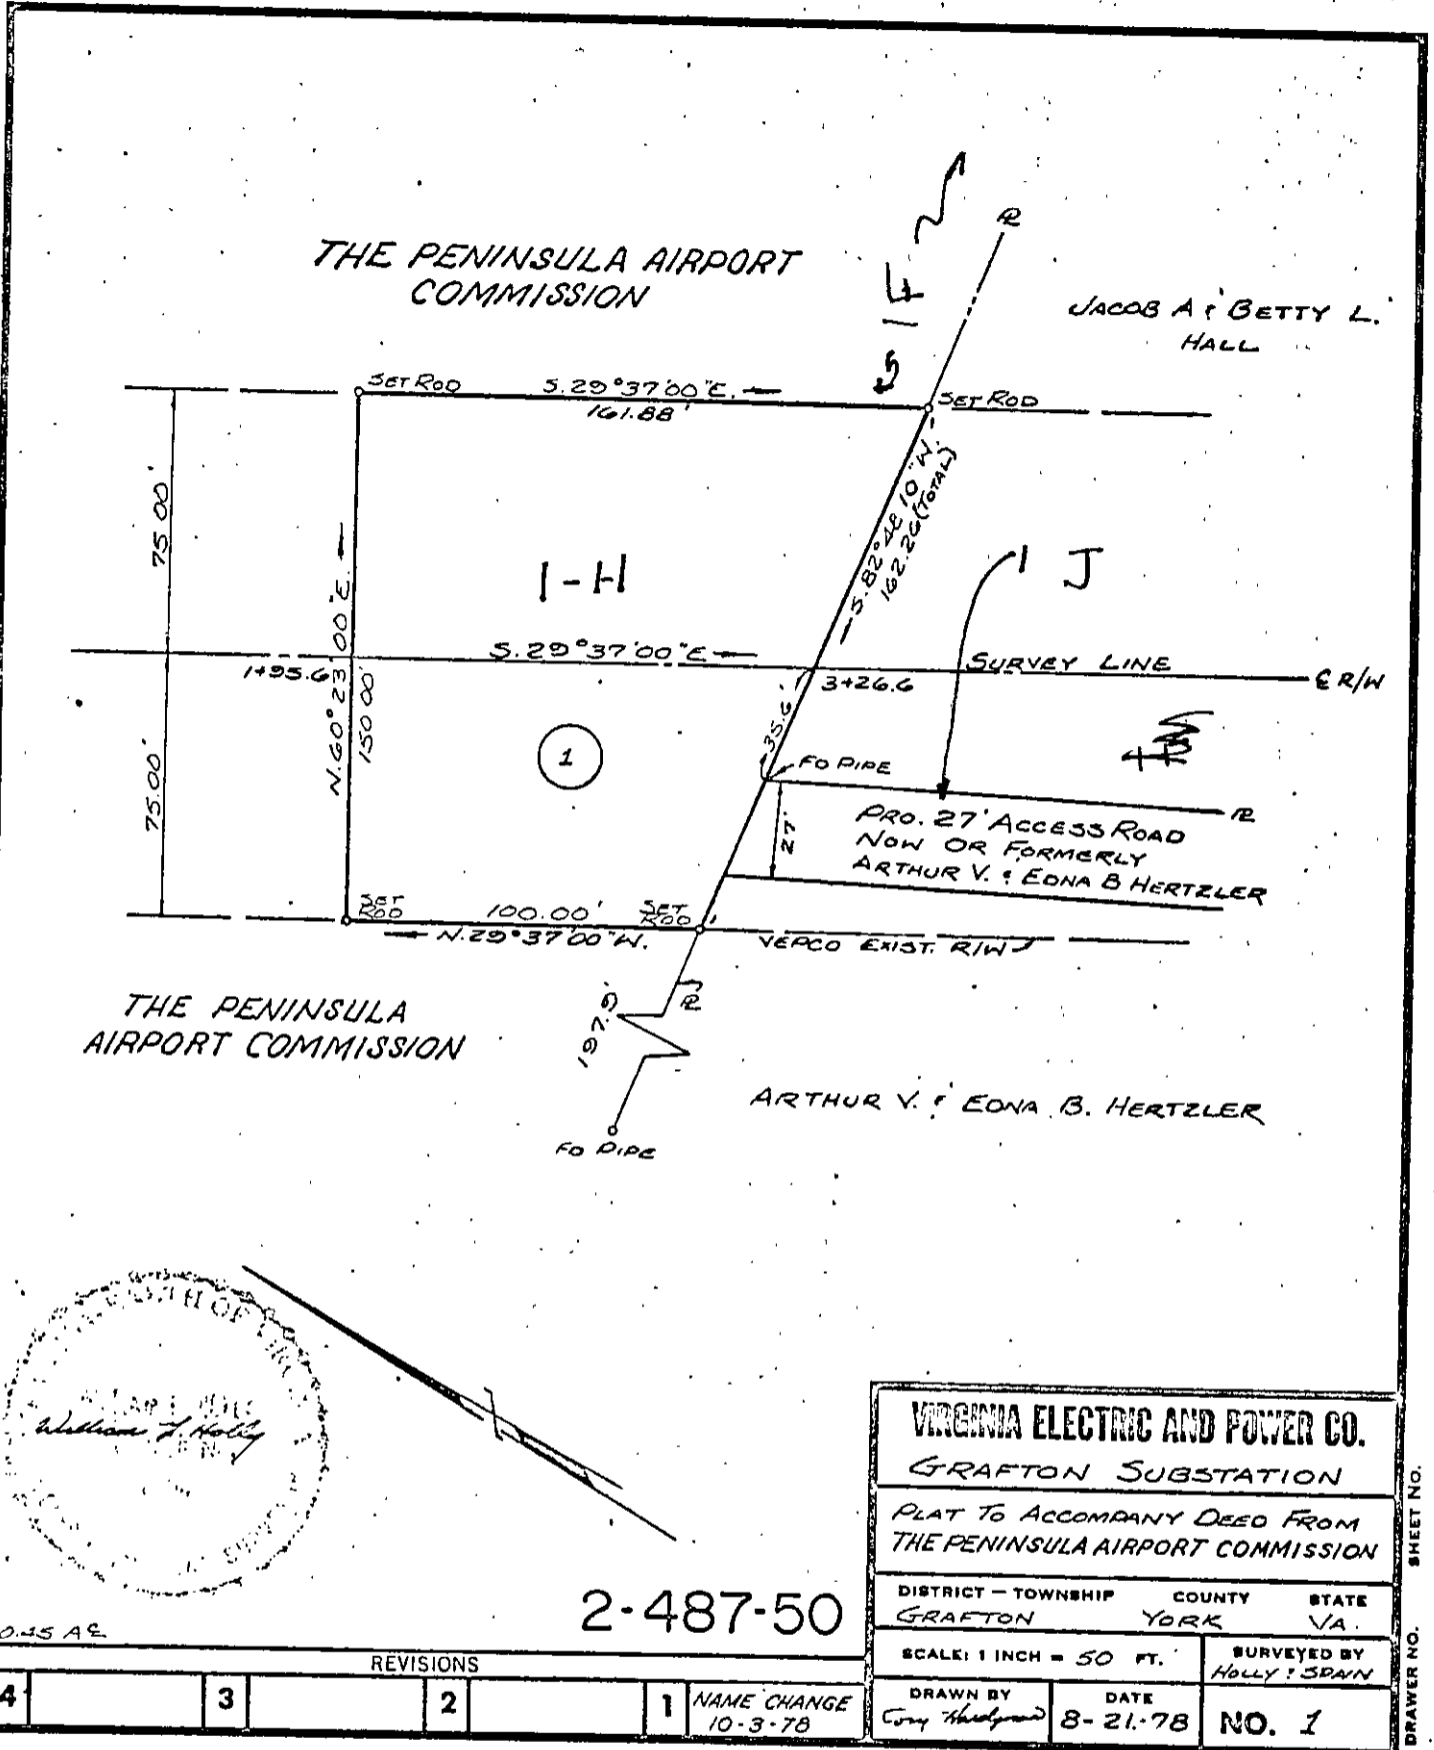

0.45 AC

2-487-50

<b>VIRGINIA ELECTRIC AND POWER CO.</b>			
GRAFTON SUBSTATION			
PLAT TO ACCOMPANY DEED FROM THE PENINSULA AIRPORT COMMISSION			
DISTRICT - TOWNSHIP	COUNTY	STATE	
GRAFTON	YORK	VA.	
SCALE: 1 INCH = 50 FT.		SURVEYED BY	
		HOLLY & SPAIN	
DRAWN BY	DATE	NO. 1	
Cony Haddock	8-21-78		

REVISIONS

4	3	2	1	NAME CHANGE 10-3-78
---	---	---	---	------------------------

BRUNING 44-132 23052

SHEET NO. DRAWER NO.

~~29-1-H~~ 29-1-H