


Now Or Formerly
J.W. HORNSBY, INC.
P.B. 7 Page 78

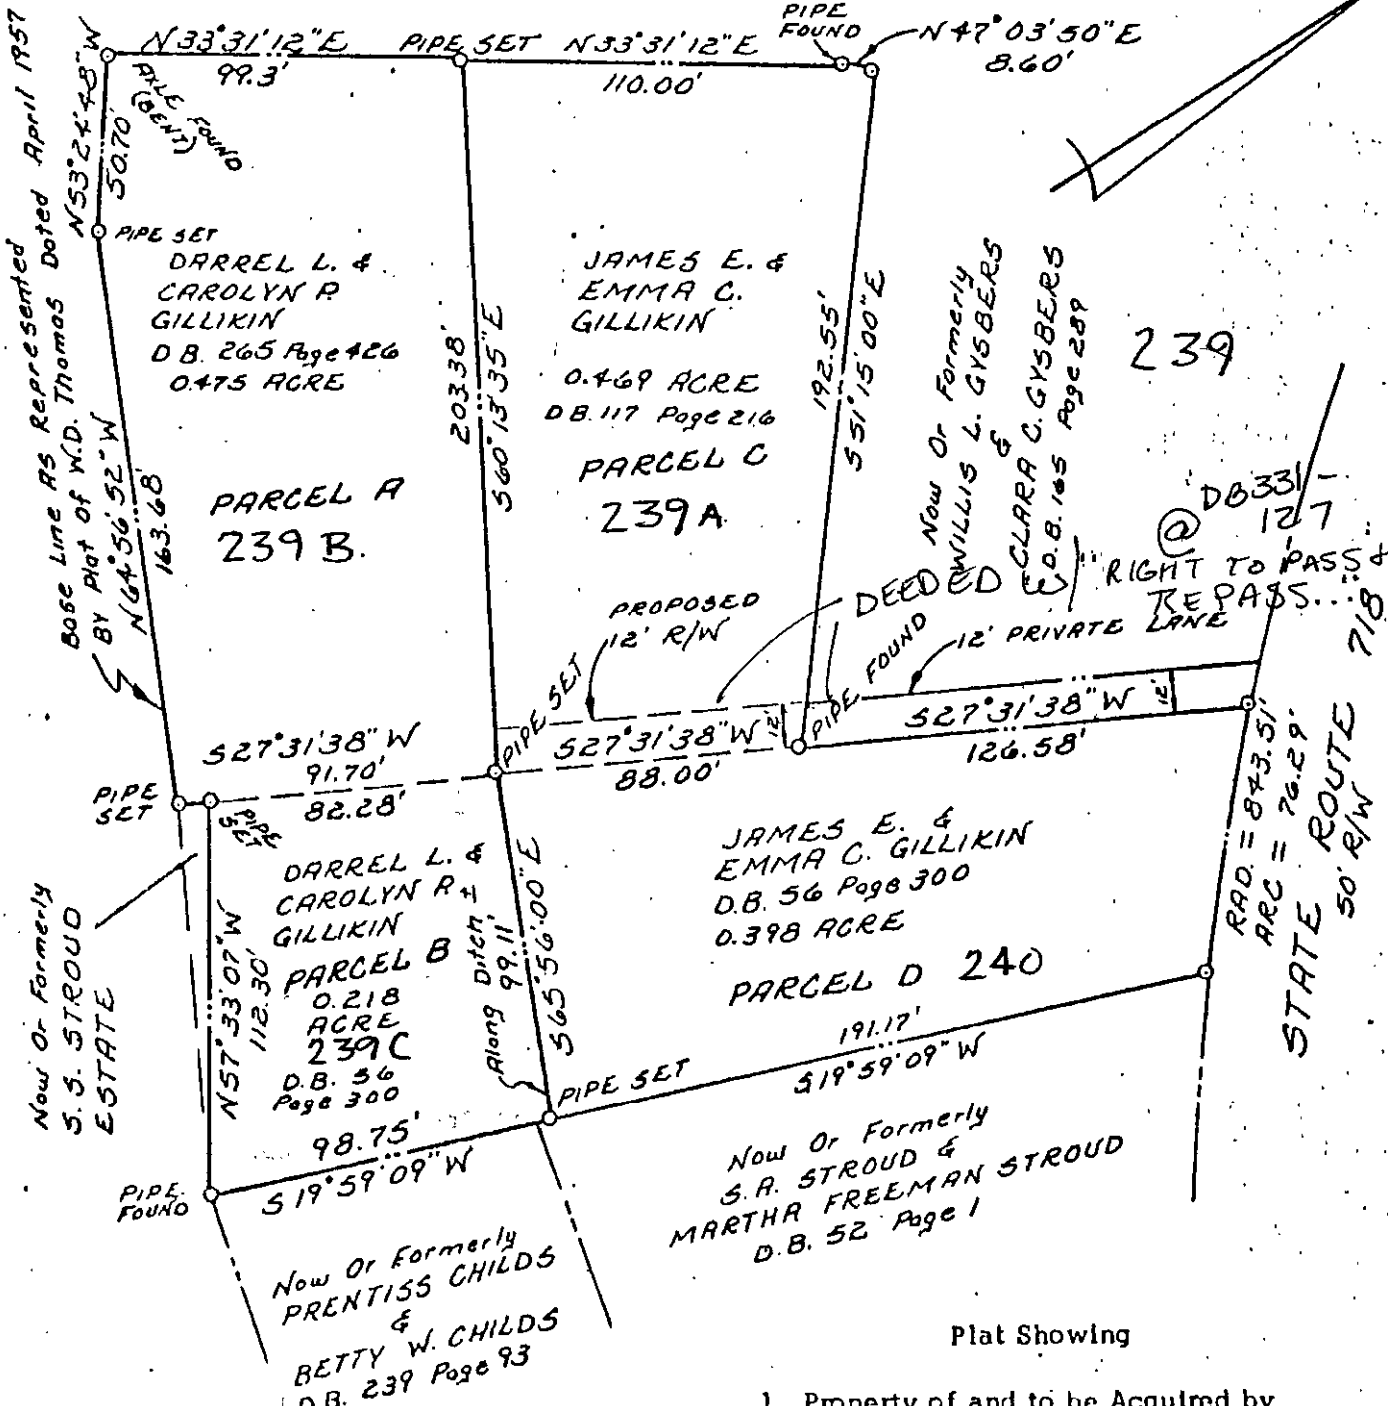


Plat Showing

- Property of and to be Acquired by DARRELL L. & CAROLYN P. GILLIKIN Grafton Magisterial District York County, Virginia
- Property of and to be Acquired by JAMES E. & EMMA C. GILLIKIN Grafton Magisterial District York County, Virginia


January 31, 1979

I CERTIFY THAT THIS SURVEY IS CORRECT TO THE BEST OF MY KNOWLEDGE AND BELIEF SUBJECT TO EASEMENTS, SERVITUDES AND COVENANTS OF RECORD.

A. James Phillips
A. James Phillips, C. L. S.

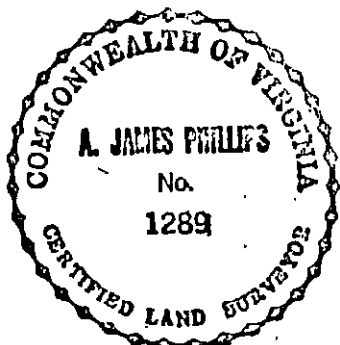

John McNair and Associates
Consulting Engineers
Surveyors
Gloucester Point, Virginia

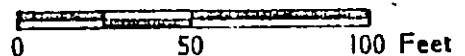

JOB No 8216
25-239 B-C
25-239 B