


RECEIVED

AUG 27 1982

YORK COUNTY PLANNING DEPARTMENT

BOOK 368 PAGE 476

YORK COUNTY
 APPLIED FOR RECORDATION
 BY: [Signature]
 TITLE: Director of Planning
 DATE: August 27, 1982

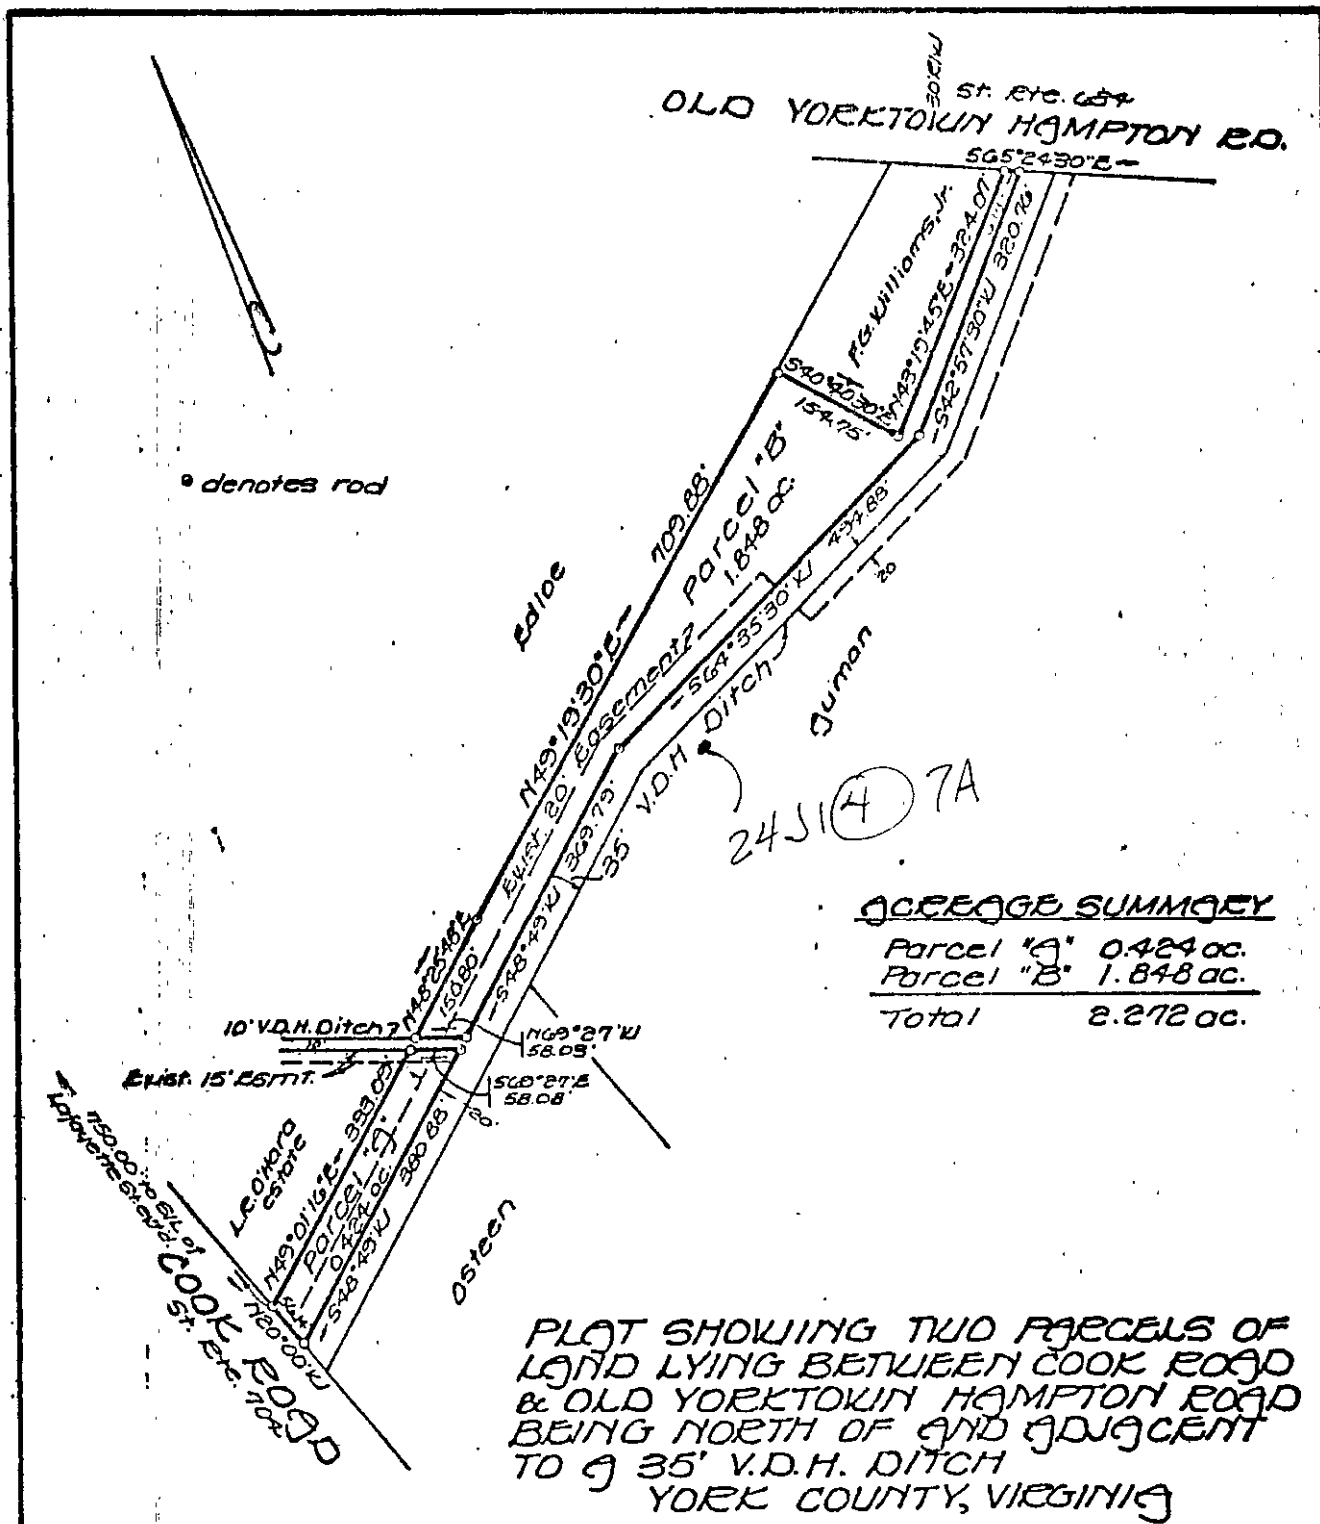

ACCREAGE SUMMARY

Parcel "A"	0.424 ac.
Parcel "B"	1.848 ac.
Total	2.272 ac.

PLAT SHOWING TWO PARCELS OF LAND LYING BETWEEN COOK ROAD & OLD YORKTOWN HAMPTON ROAD BEING NORTH OF AND ADJACENT TO A 35' V.D.H. DITCH YORK COUNTY, VIRGINIA

Date - 8-18-82
 Scale 1"=200



J. K. TIMMONS & ASSOCIATES, INC.
 ENGINEERS - SURVEYORS - PLANNERS
 RICHMOND, VA.
 HENRICO CO, VA.
 MIDLOTHIAN, VA.
 SCALE: 1"=200'

24 (39) A & B