


DB-20, 4-121 DB 70-151
 HWY B-1, P. 304 HWY B#1-304
 RGA 453 PAGE 420
 463-420

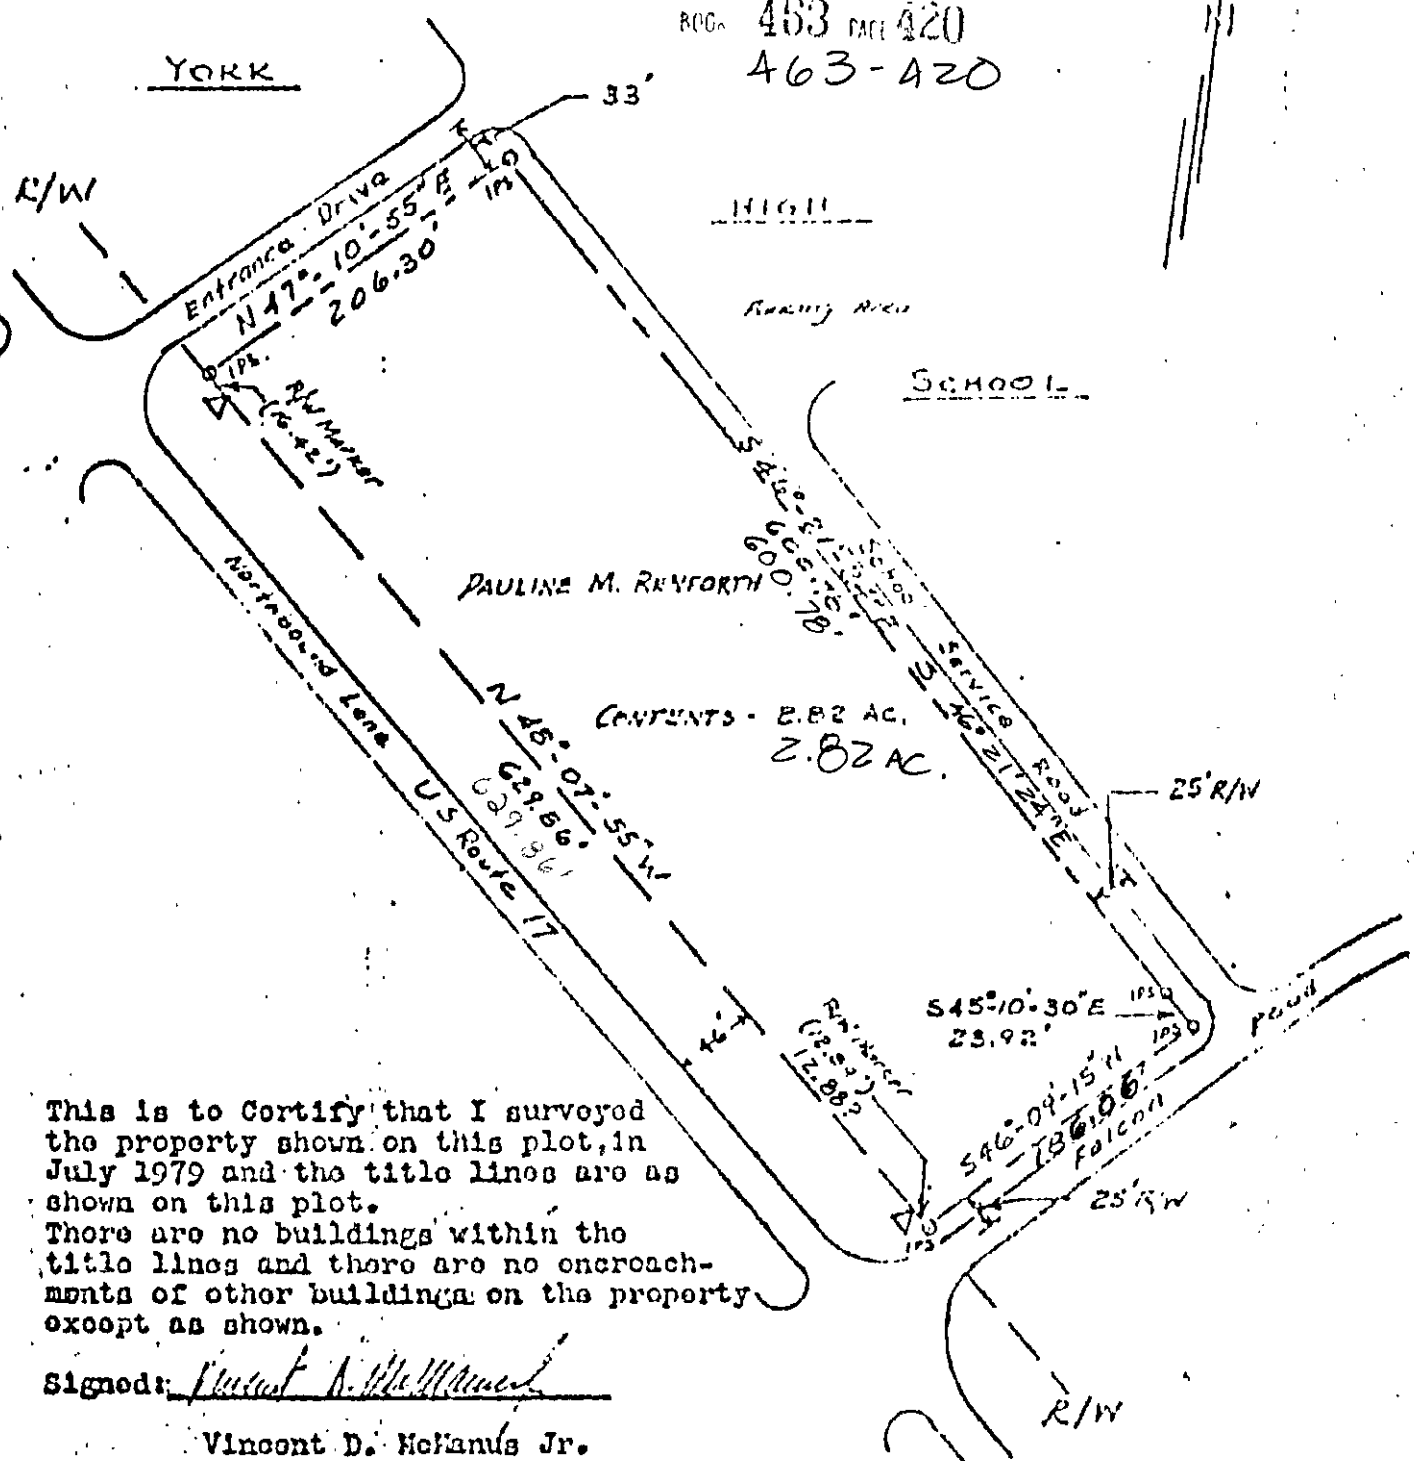

This is to Certify that I surveyed the property shown on this plot, in July 1979 and the title lines are as shown on this plot. There are no buildings within the title lines and there are no encroachments of other buildings on the property except as shown.

Signed: Vincent D. McManus Jr.
 Vincent D. McManus Jr.
 Williamsburg, Virginia
 Land Surveying



NELSON DISTRICT, YORK COUNTY
 YORKTOWN, VIRGINIA
 SURVEY PLAT OF PROPERTY STANDING IN THE NAME OF
 PAULINE M. REYNOLDS
 FOR CONVEYANCE TO

July '79
 SURVEYED AND PLATTED BY
 VINCENT D. McMANUS, JR.
 LAND SURVEYOR

Vincent D. McManus Jr.
 Williamsburg, Virginia
 LAND SURVEYING

EXHIBIT "A"