


537-310

BOOK 537 PAGE 310

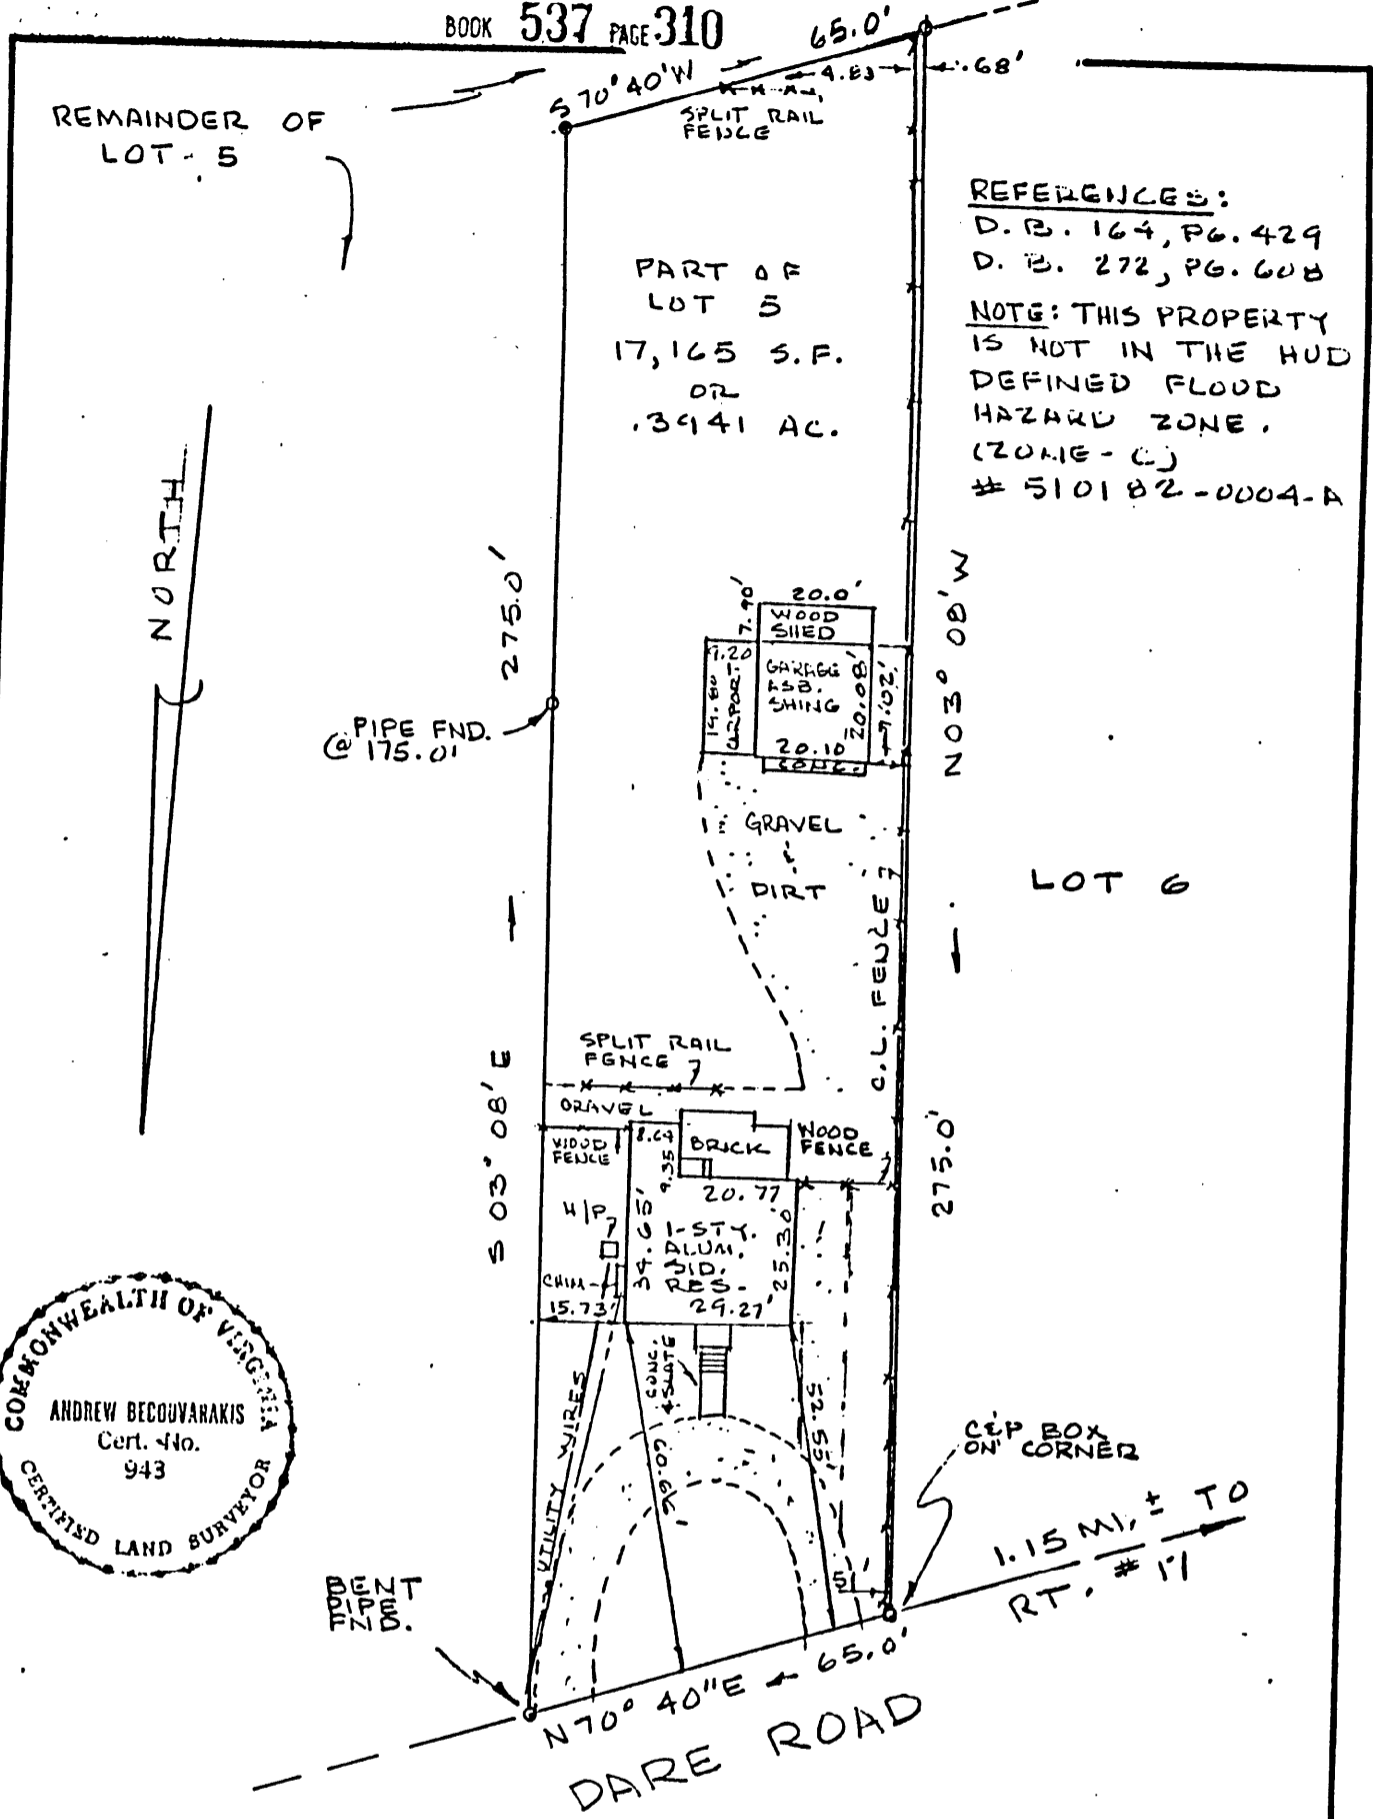

TO ALL PARTIES INTERESTED IN TITLE TO PREMISES SURVEYED: I HEREBY CERTIFY THAT ON NOV. 7, 1988 I SURVEYED THE PROPERTY SHOWN ON THIS PLAT, AND THAT THE TITLE LINES AND THE WALLS OF THE BUILDINGS ARE AS SHOWN ON THIS PLAT.

THE BUILDINGS STAND STRICTLY WITHIN THE TITLE LINES AND THERE ARE NO ENCROACHMENTS OF OTHER BUILDINGS ON THE PROPERTY EXCEPT AS SHOWN.

Andrew Becouvarakis
CERTIFIED LAND SURVEYOR

# 433 DARE ROAD	
PLAT OF THE PROPERTY OF SCOTT M. BARTRAM	
PART OF LOT 5 "PLAT SHOWING SUBDIVISION OF THE PROPERTY OF E.E. AMORY"	
COUNTY OF YORK, VA.	
BECOUVARAKIS AND ASSOC. LAND SURVEYING HAMPTON, VIRGINIA	
Scale: 1" = 30'	F.B. 314 Pg. 25
Date: NOV. 7, 1988	26

N15234

30 A (1) 5A