


REVISED	PLAN ROAD	STATE	FEDERAL AID	STATE	SHEET NO.
4-10-73	2	VA.		199	0199-099-101, C-502, RA-202 PE-101

DESIGN FEATURES RELATING TO CONSTRUCTION OR TO REGULATION AND CONTROL OF TRAFFIC MAY BE SUBJECT TO CHANGE AS DEEMED NECESSARY BY THE DEPARTMENT.

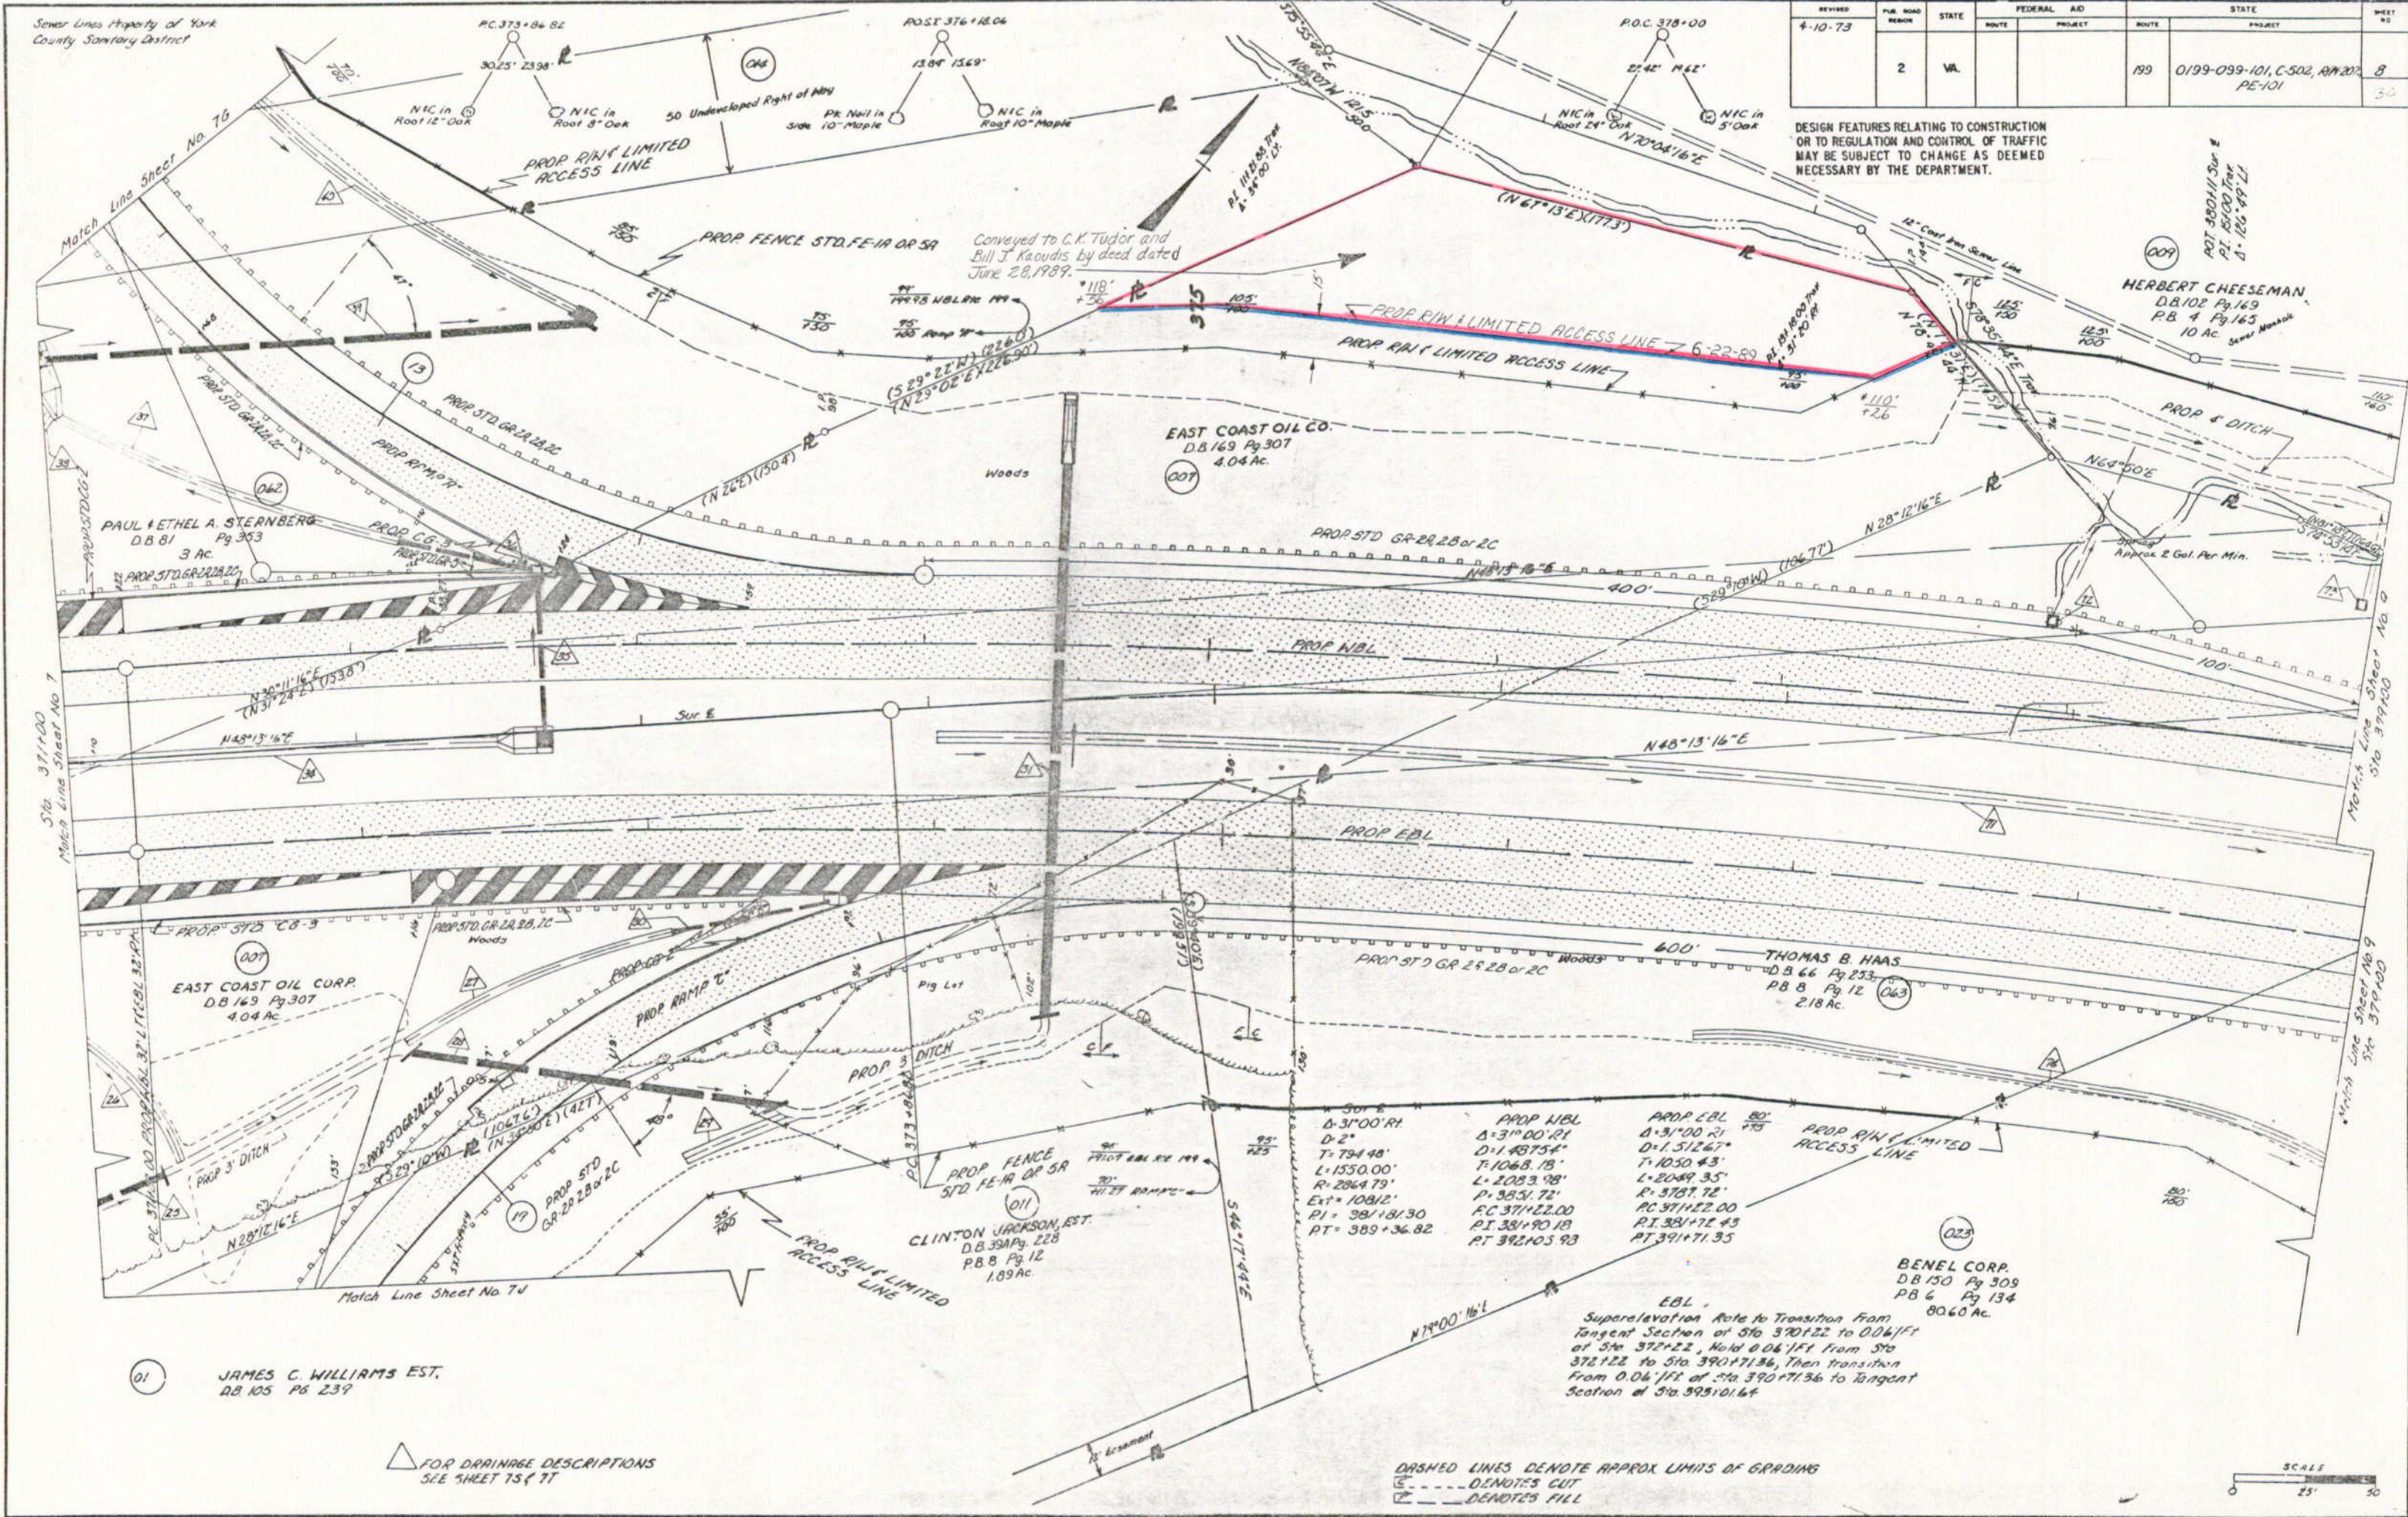

DESIGNED	G. H. SHAWALTER	3-70
PLOTTED	M. C. HOLTON	5-70
NOTED	J. E. BUTTS, JR.	7-70
CHECKED	R. W. WARD	8-70
INKED	J. V. JOYNER	8-70

FOR DRAINAGE DESCRIPTIONS SEE SHEET 15 & 17