


REVOCOR CORPORATION N.V.
A NETHERLANDS ANTILLES CORPORATION

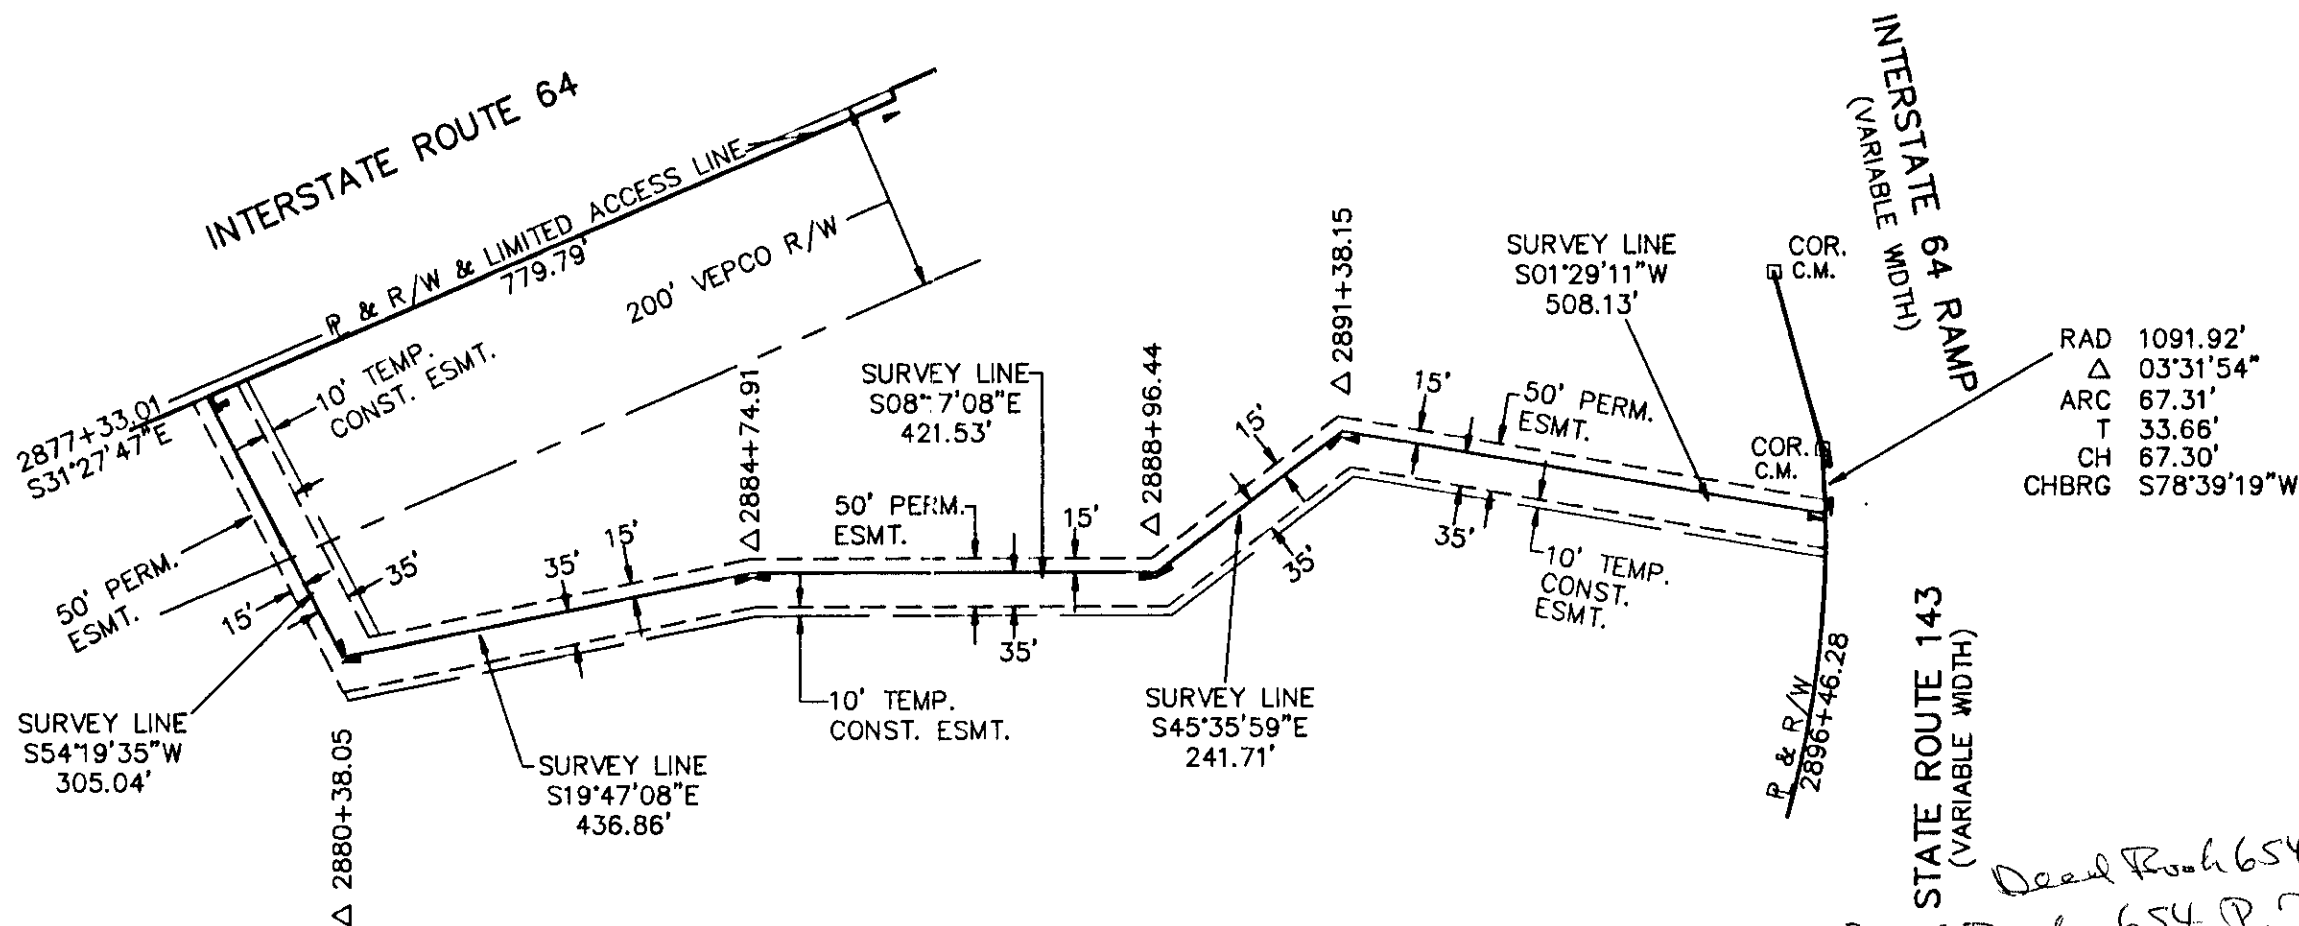


Dead Book 654 Page 89
Dead Book 654 P. 79
EAT Book No. 11 Page 408

AREA INSIDE VEPCO R/W:
PERM: 0.22 AC.
TEMP: 0.04 AC.

AREA OUTSIDE VEPCO R/W:
PERM: 1.98 AC.
TEMP: 0.37 AC.

MERIDIAN SOURCE: VIRGINIA COORDINATE SYSTEM OF 1927 (SOUTH ZONE)

Filed in the Clerk's Office, Circuit Court, York Co., Va.
the 31st day of March, 1991
T. Clark
Notary Public, York Co., Va.

 Virginia Natural Gas VNG LATERAL		
PLAT TO ACCOMPANY RIGHT-OF-WAY AGREEMENT WITH REVOCOR CORPORATION N.V. A NETHERLANDS ANTILLES CORPORATION		
DISTRICT/TOWNSHIP BRUTON	COUNTY YORK	STATE VA
SURVEYED BY ROUSE-SIRINE ASSOCIATES, LTD.		
SCALE 1"=200'	DATE 5/02/91	NO. 318

4	3	2	1
---	---	---	---