



BK0811PG0184

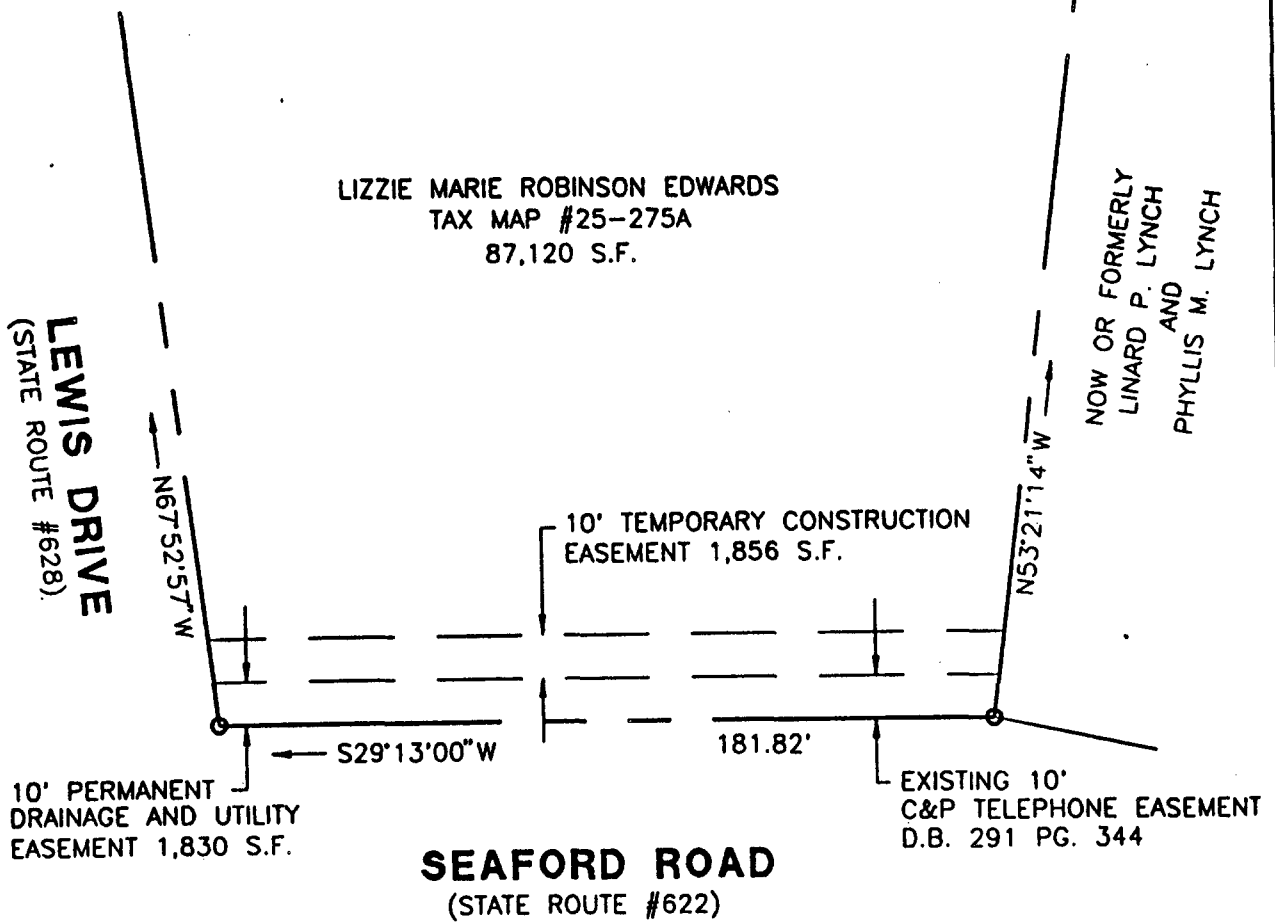

NOTE: THIS PLAT IS INTENDED FOR A DESCRIPTION OF EASEMENT ONLY, AND DOES NOT CONSTITUTE A BOUNDARY SURVEY.

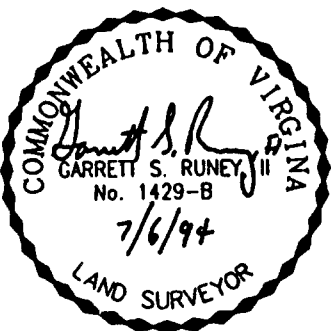

**REFERENCE:**

W.B. 40 P.G. 651  
D.B. 90 P.G. 116  
P.B. 8 P.G. 35

MERIDIAN BASED ON THE VIRGINIA STATE PLANE COORDINATE SYSTEM (SOUTH ZONE)

**DRAWN:** PWM **NO:** 94-802

**PLAT OF EASEMENT**

**FROM:** LIZZIE MARIE ROBINSON EDWARDS  
**TO:** COUNTY OF YORK, VIRGINIA  
**PROJECT:** SEAFORD AREA SANITARY SEWER

**DATE:** 4/8/94

**SCALE:** 1"=40'



SLEDD, RUNEY & ASSOCIATES, P.C.  
ENGINEERS PLANNERS SURVEYORS  
11832 ROCK LANDING DRIVE, SUITE 203  
NEWPORT NEWS, VIRGINIA 23606  
(804) 873-3386