
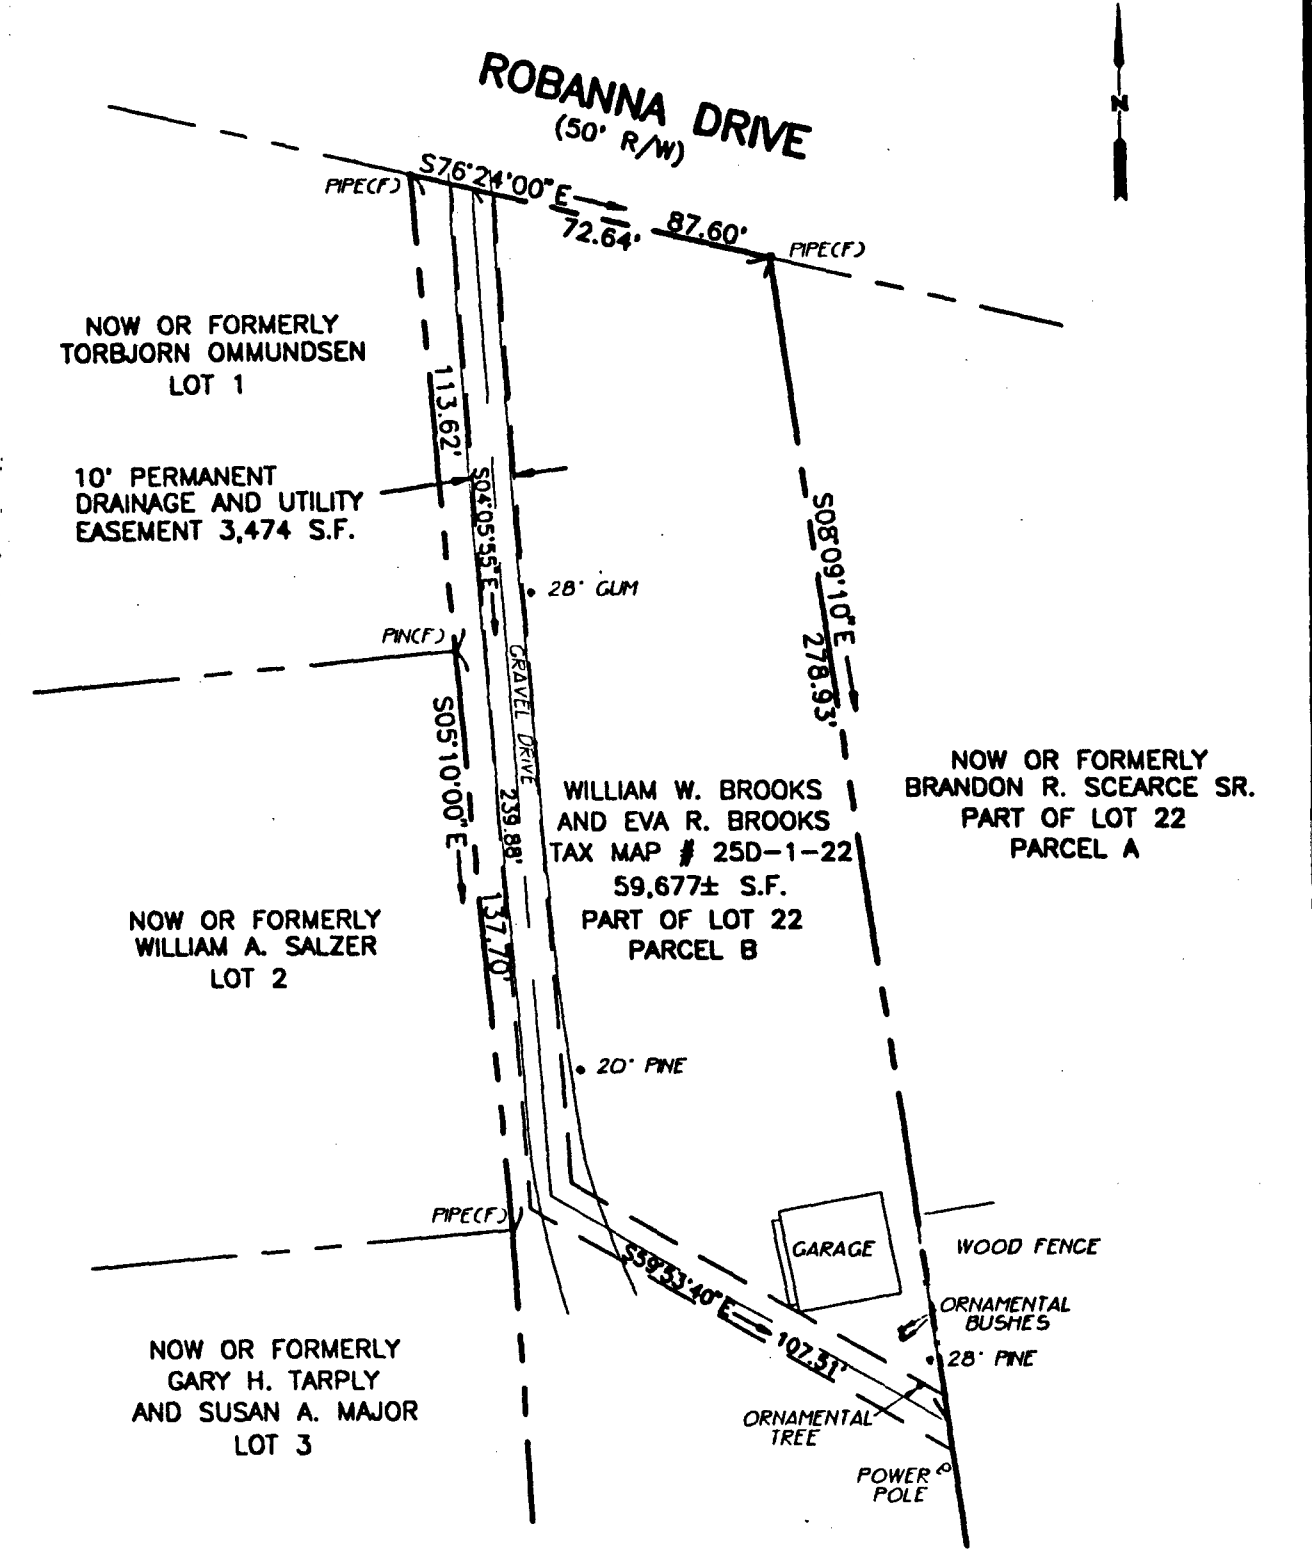



DK0968PG0759

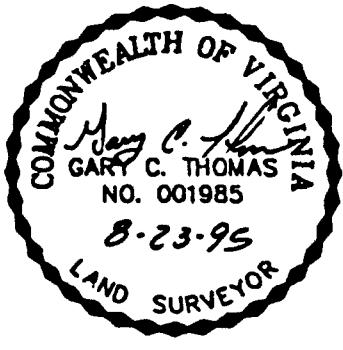

NOTE: THIS PLAT IS INTENDED FOR A DESCRIPTION OF EASEMENT ONLY, AND DOES NOT CONSTITUTE A BOUNDARY SURVEY.

	REFERENCE: D.B. 804, PG. 854 D.B. 142, PG. 605	PLAT OF EASEMENT FROM: WILLIAM W. BROOKS AND EVA R. BROOKS TO: COUNTY OF YORK, VIRGINIA PROJECT: SEAFORD AREA SANITARY SEWER	
	MERIDIAN BASED ON D.B. 142, PG. 605	DATE: 8-23-95	SCALE: 1"=40'
DRAWN: PWM	NO: 94-802	 SLEDD & ASSOCIATES, P.C. ENGINEERS PLANNERS SURVEYORS 11832 ROCK LANDING DRIVE, SUITE 203 NEWPORT NEWS, VIRGINIA 23608 (804) 673-3368	