



BK0890PG0064

B/H PLAN SHEET NO.: SW-11

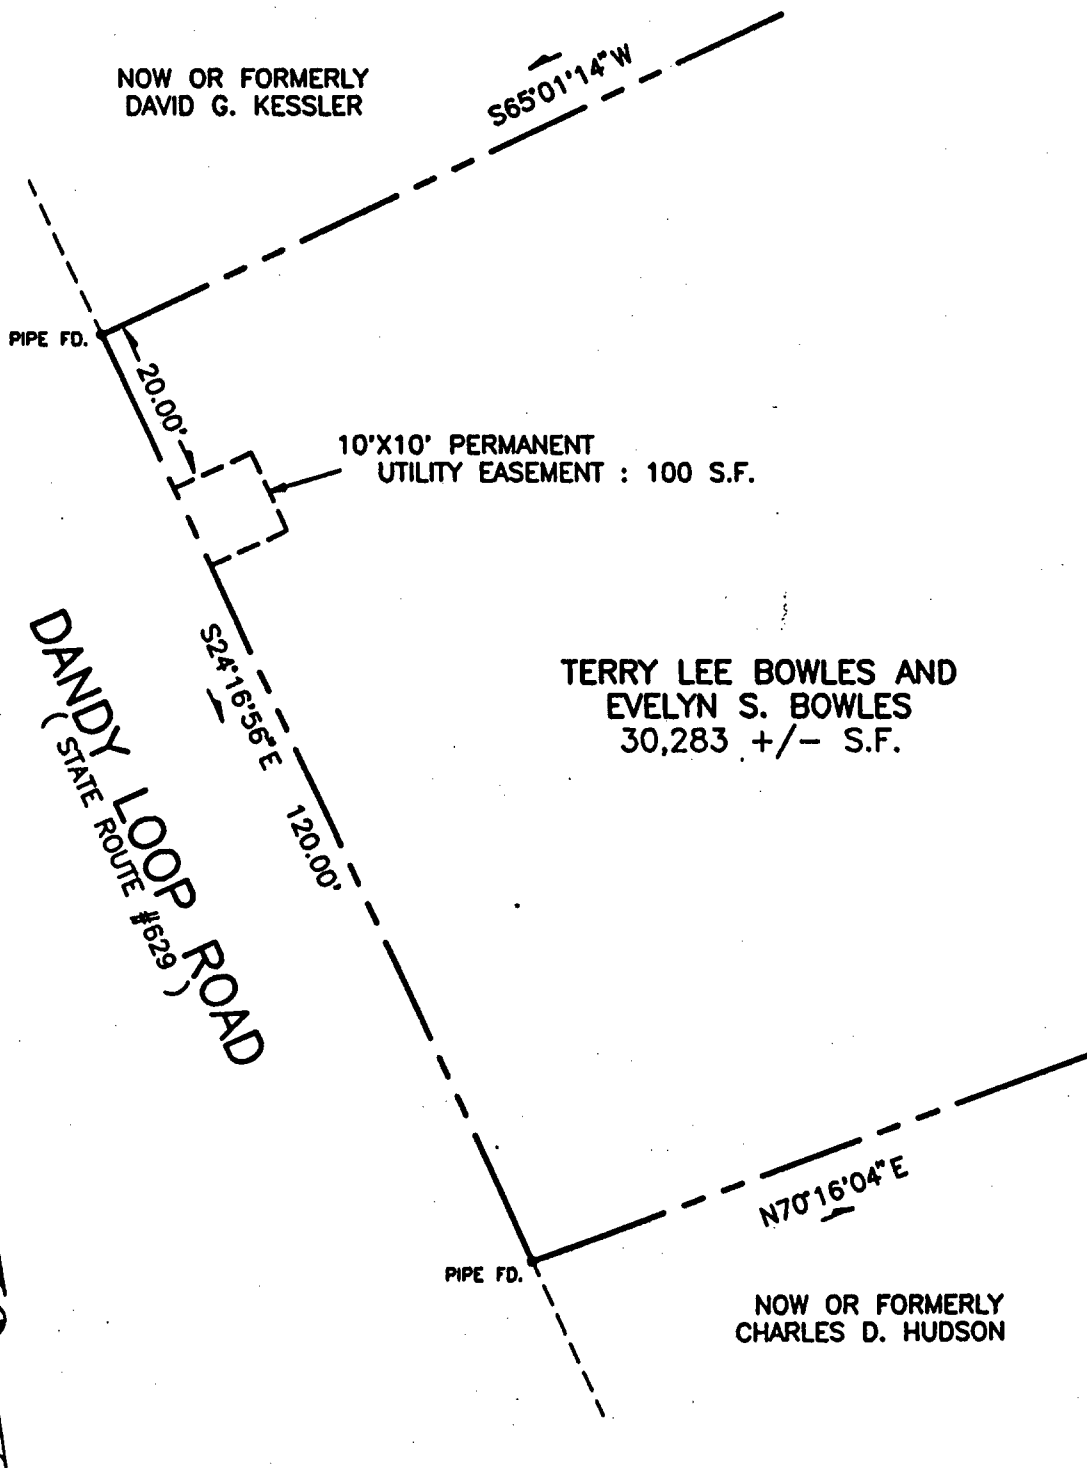

THIS SURVEY WAS PREPARED
WITHOUT BENEFIT OF A TITLE REPORT.

THIS PLAT IS INTENDED FOR A DESCRIPTION
OF EASEMENT ONLY, AND DOES NOT CONSTITUTE
A BOUNDARY SURVEY.

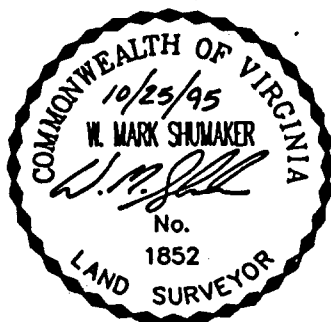

REFERENCE:
D.B. 352, PG. 64
D.B. 257, PG. 205

MERIDIAN BASED ON
VIRGINIA STATE PLANE,
SOUTH ZONE

TAX MAP NO.:
20C-1-23

B/H PROJ. NO.: 71125

PLAT OF EASEMENT

FROM: TERRY LEE BOWLES AND
EVELYN S. BOWLES

TO: COUNTY OF YORK, VIRGINIA
PROJECT: DANDY AREA SANITARY SEWER

DATE: 9/04/95

SCALE: 1" = 20'

Meridian Associates, Inc.

P.O. BOX 2573
VIRGINIA BEACH, VA 23450