


BK0892PG0007

B/H PLAN SHEET NO.: SW-16

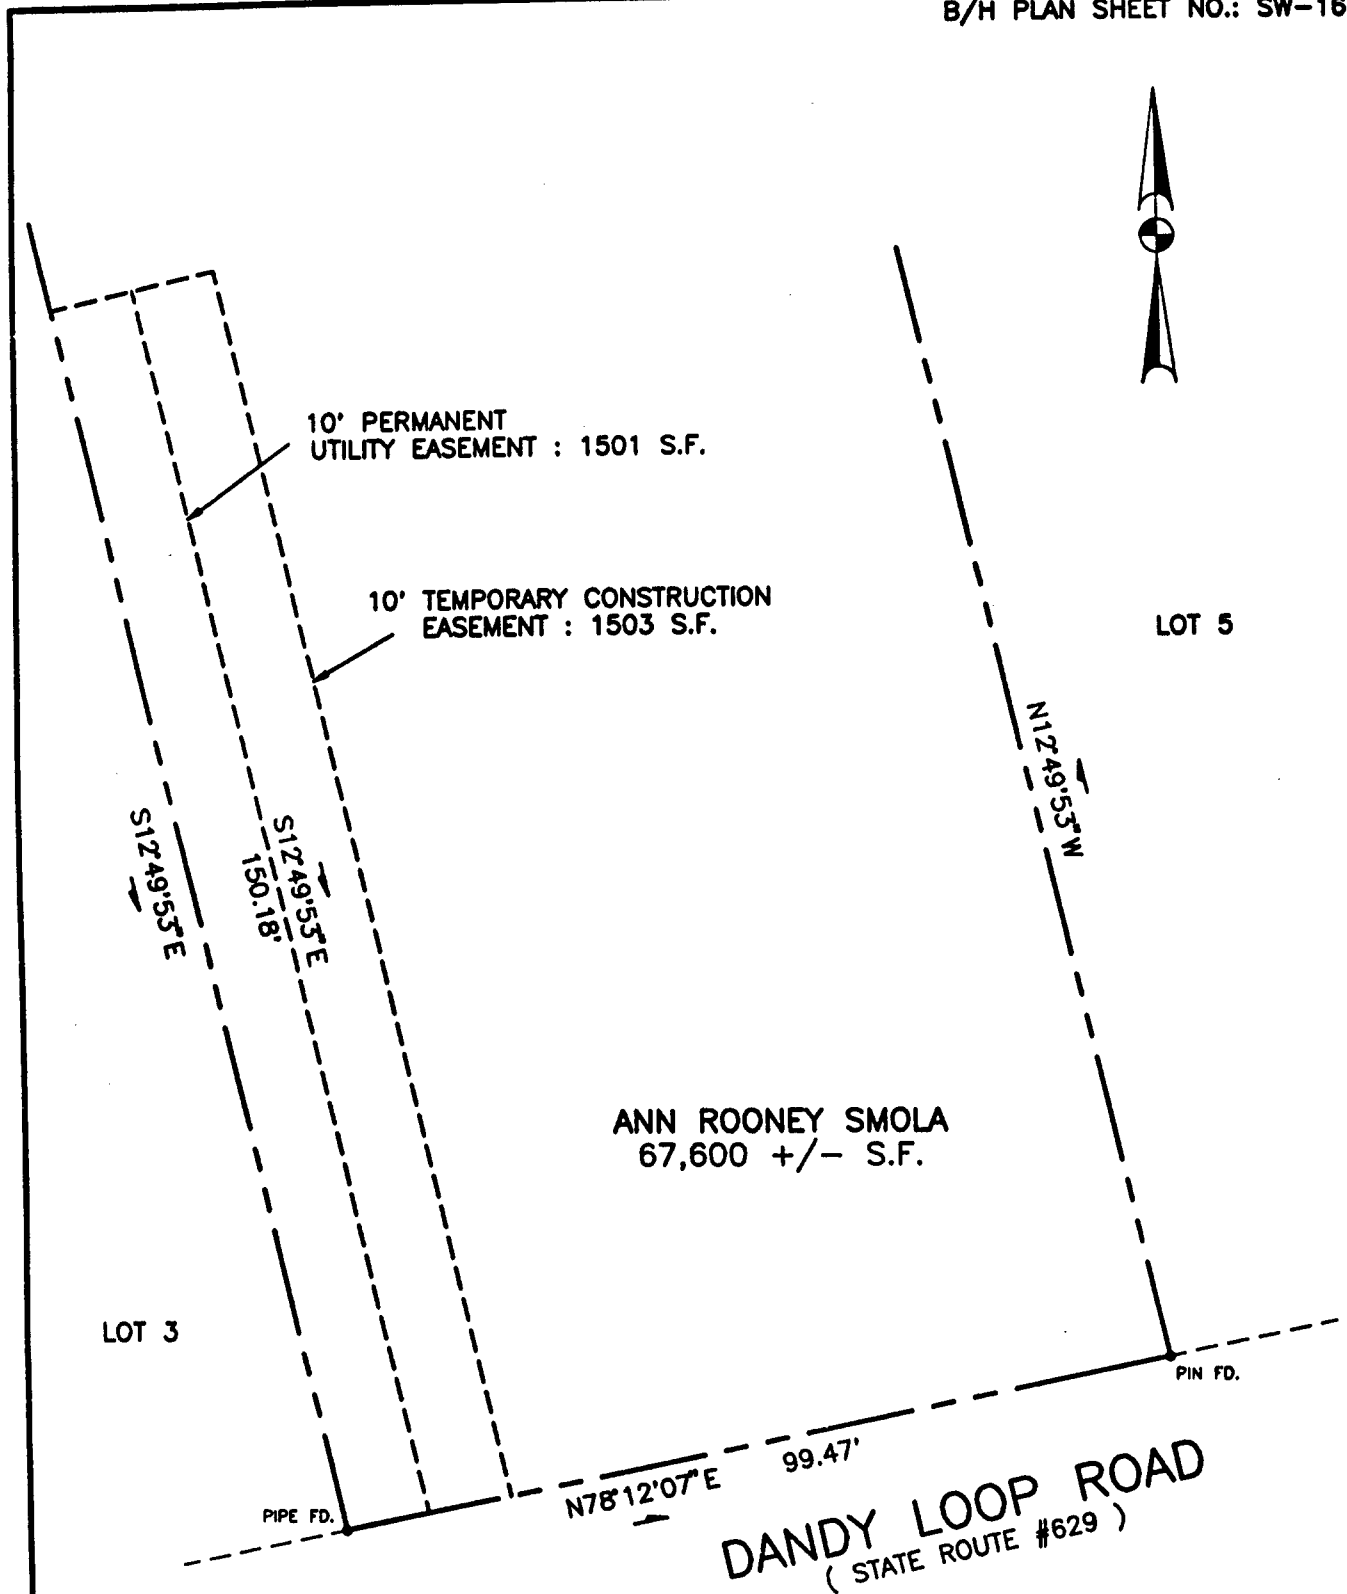

THIS SURVEY WAS PREPARED WITHOUT BENEFIT OF A TITLE REPORT.

THIS PLAT IS INTENDED FOR A DESCRIPTION OF EASEMENT ONLY, AND DOES NOT CONSTITUTE A BOUNDARY SURVEY.



REFERENCE:  
D.B. 237, PG. 410  
P.B. 1, PG. 219

MERIDIAN BASED ON  
VIRGINIA STATE PLANE,  
SOUTH ZONE

TAX MAP NO.:  
20A-3-4

B/H PROJ. NO.: 71125

PLAT OF EASEMENT  
FROM: ANN ROONEY SMOLA

TO: COUNTY OF YORK, VIRGINIA  
PROJECT: DANDY AREA SANITARY SEWER

DATE: 10/15/95

SCALE: 1" = 20'

*Meridian Associates, Inc.*  
P.O. BOX 2573  
VIRGINIA BEACH, VA 23450