


J & ASSOCIATES
(YORKSHIRE TOWNHOUSES)

UNITED STATES OF AMERICA
NATIONAL PARK SERVICE,
(DEPT. OF INTERIOR)

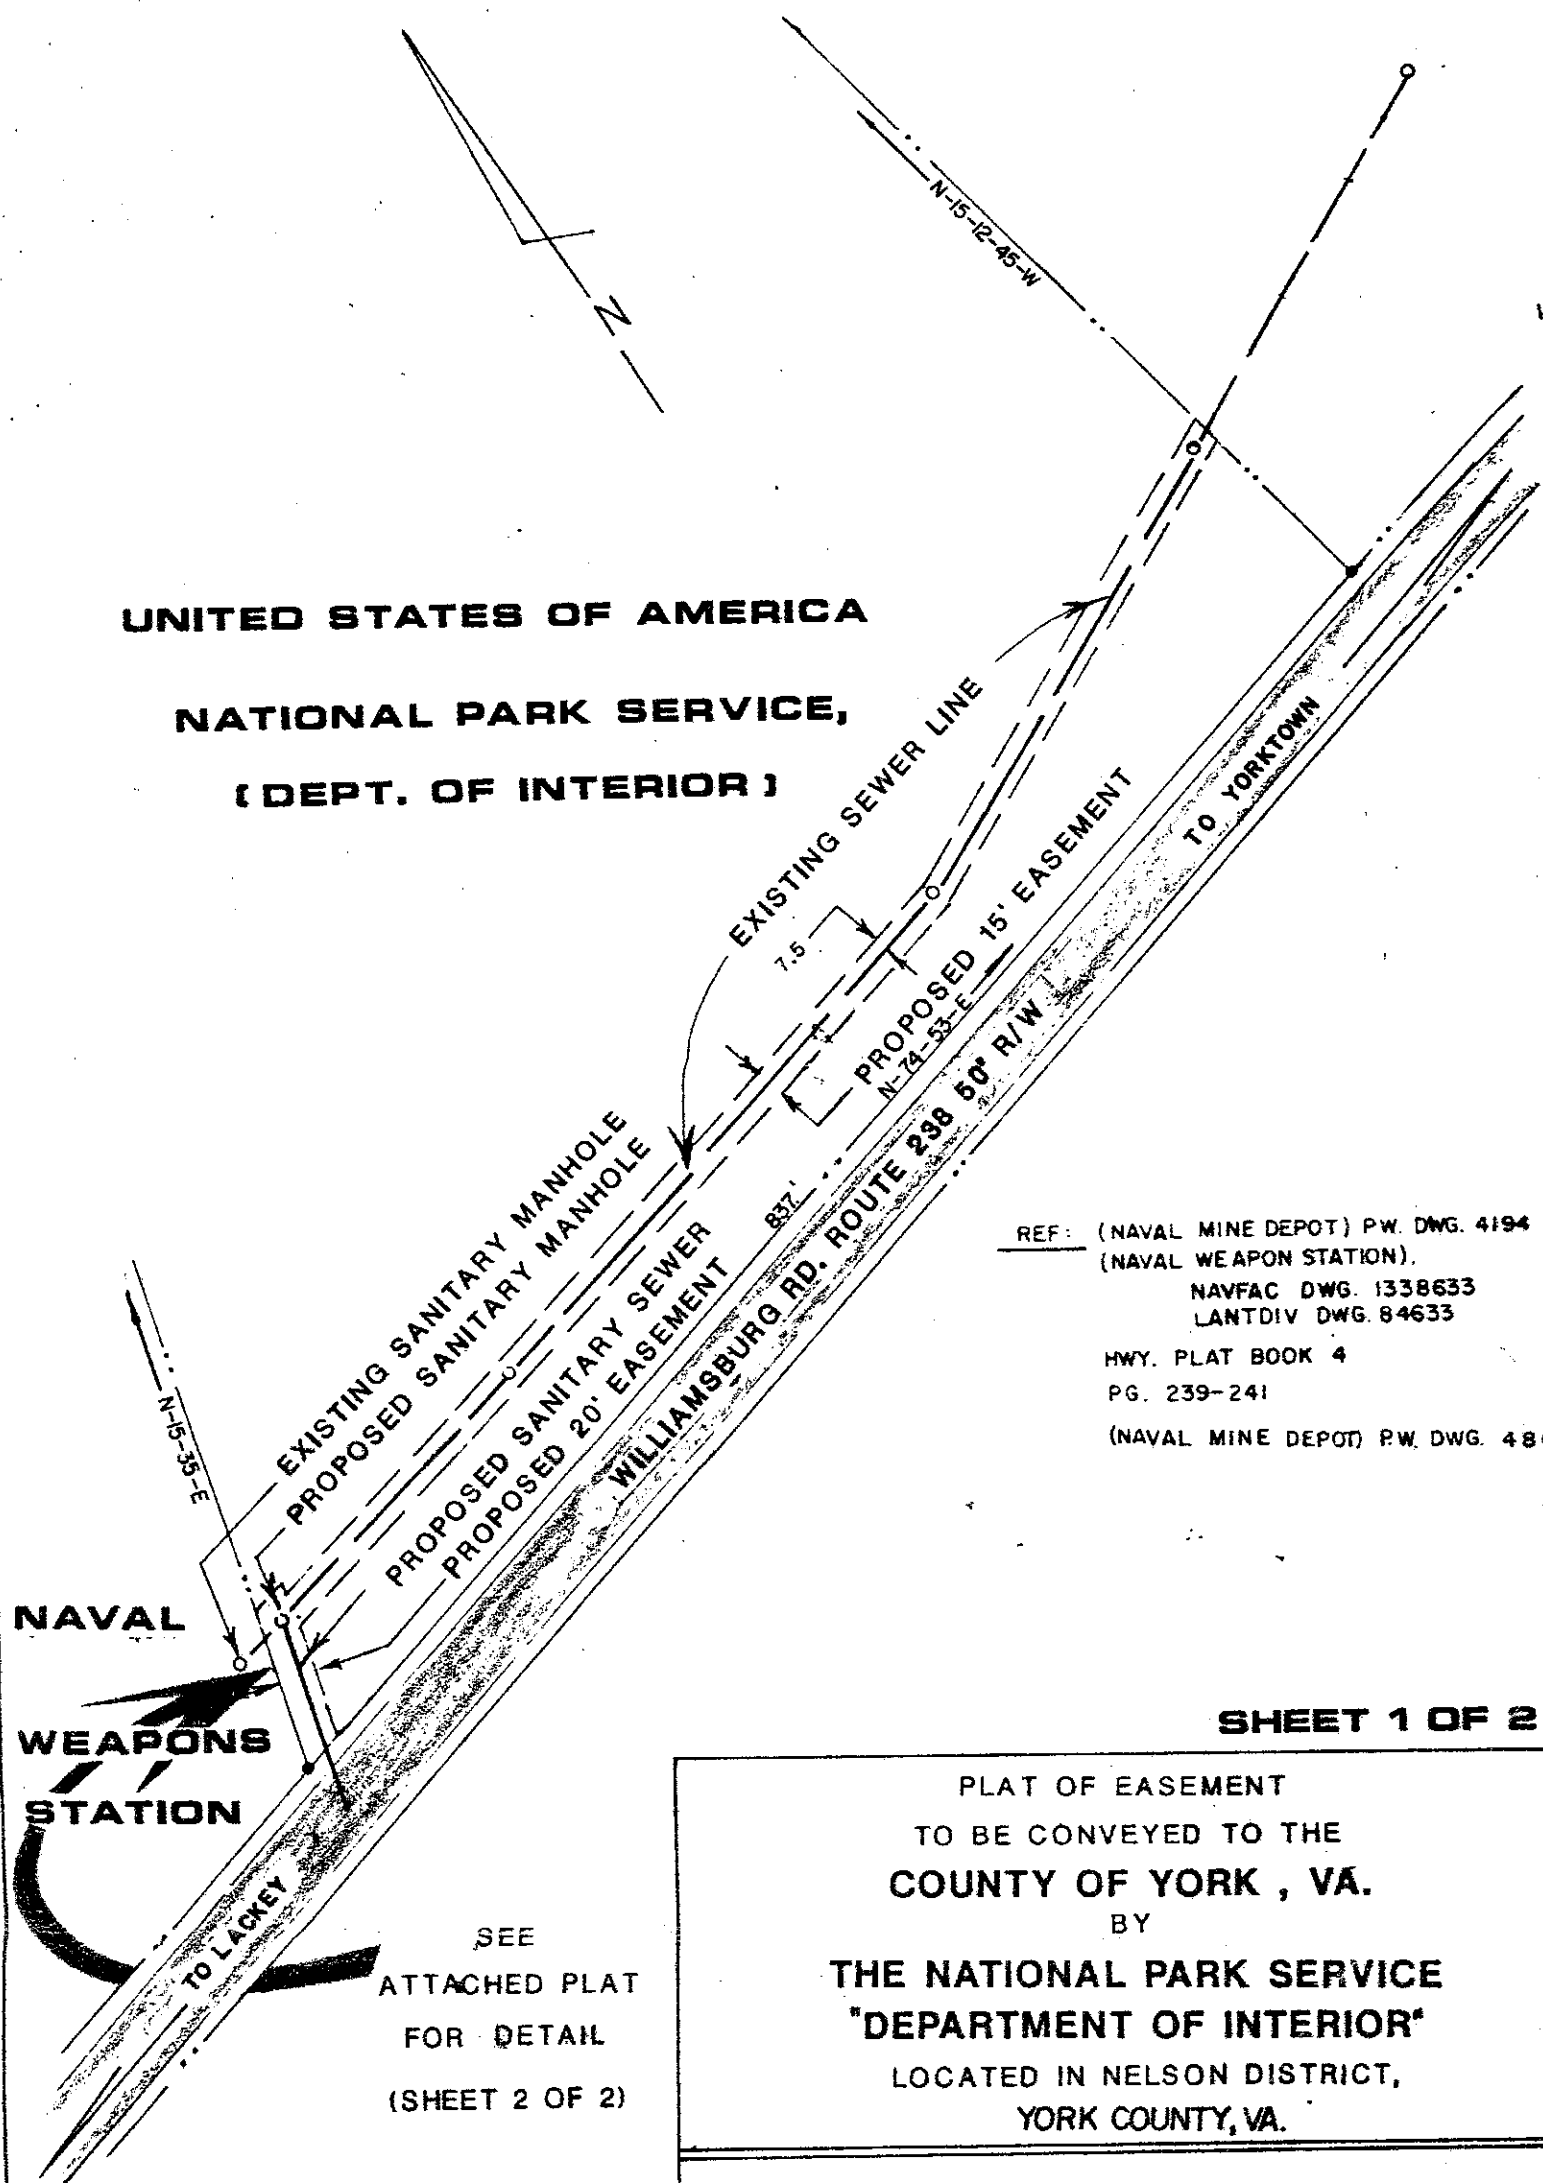

REF: (NAVAL MINE DEPOT) P.W. DWG. 4194
 (NAVAL WEAPON STATION).
 NAVFAC DWG. 1338633
 LANTDIV DWG. 84633
 HWY. PLAT BOOK 4
 PG. 239-241
 (NAVAL MINE DEPOT) P.W. DWG. 486

SHEET 1 OF 2

SEE
 ATTACHED PLAT
 FOR DETAIL
 (SHEET 2 OF 2)

NOTE: PLAT DOES NOT REPRESENT
 A FIELD SURVEY AND IS
 FOR ACQUISITION PURPOSES
 ONLY.

PLAT OF EASEMENT
 TO BE CONVEYED TO THE
 COUNTY OF YORK , VA.
 BY
 THE NATIONAL PARK SERVICE
 "DEPARTMENT OF INTERIOR"
 LOCATED IN NELSON DISTRICT,
 YORK COUNTY, VA.

ENGINEERING DIVISION
 YORK CO. PUBLIC WORKS AND UTILITIES

CHECKED BY: B.L.T.	REV. 11/12/85	SCALE: 1" = 100'	APPROV. BY: K.P.M.	FILE:
		DATE: NOV. 1, 1985	DRAWN BY: K.P.M.	JOB NO: 1005