


Design File - c:\documents of ms_jacob\4627\4627\4627006.dgn Ref. File - c:\documents of ms_jacob\ref\4627\ref.dgn File - c:\documents of ms_jacob\ref\4627\ref.dgn File - c:\documents of ms_jacob\ref\4627\ref.dgn File - c:\documents of ms_jacob\ref\4627\ref.dgn File - c:\documents of ms_jacob\ref\4627\ref.dgn File - c:\documents of ms_jacob\ref\4627\ref.dgn
 Design levels on - 1-50.52-63 Levels On - 1-50.52-63 Levels On - 1-63 Levels On - 1-60.62-63 Levels On - 1-63 Levels On - 1-63 Levels On - 1-63

SURVEYED BY - ROBERT D. HARMON
 SUPERVISED BY - SONYA HALLUMS-PONTON (757) 925-2560
 DESIGNED BY - M. DIANE GEORGE (757) 925-3524
 HAMPTON ROADS DISTRICT DESIGN UNIT

DESIGN FEATURES RELATING TO CONSTRUCTION OR TO REGULATION AND CONTROL OF TRAFFIC MAY BE SUBJECT TO CHANGE AS DEEMED NECESSARY BY THE DEPARTMENT

REVISED	FORM NUMBER	STATE	FEDERAL AID PROJECT	ROUTE	STATE PROJECT	SHEET NO.
10-14-04 10-18-04 10-22-04		VA		1050	1050-099-180, C-501 R/W-201	6

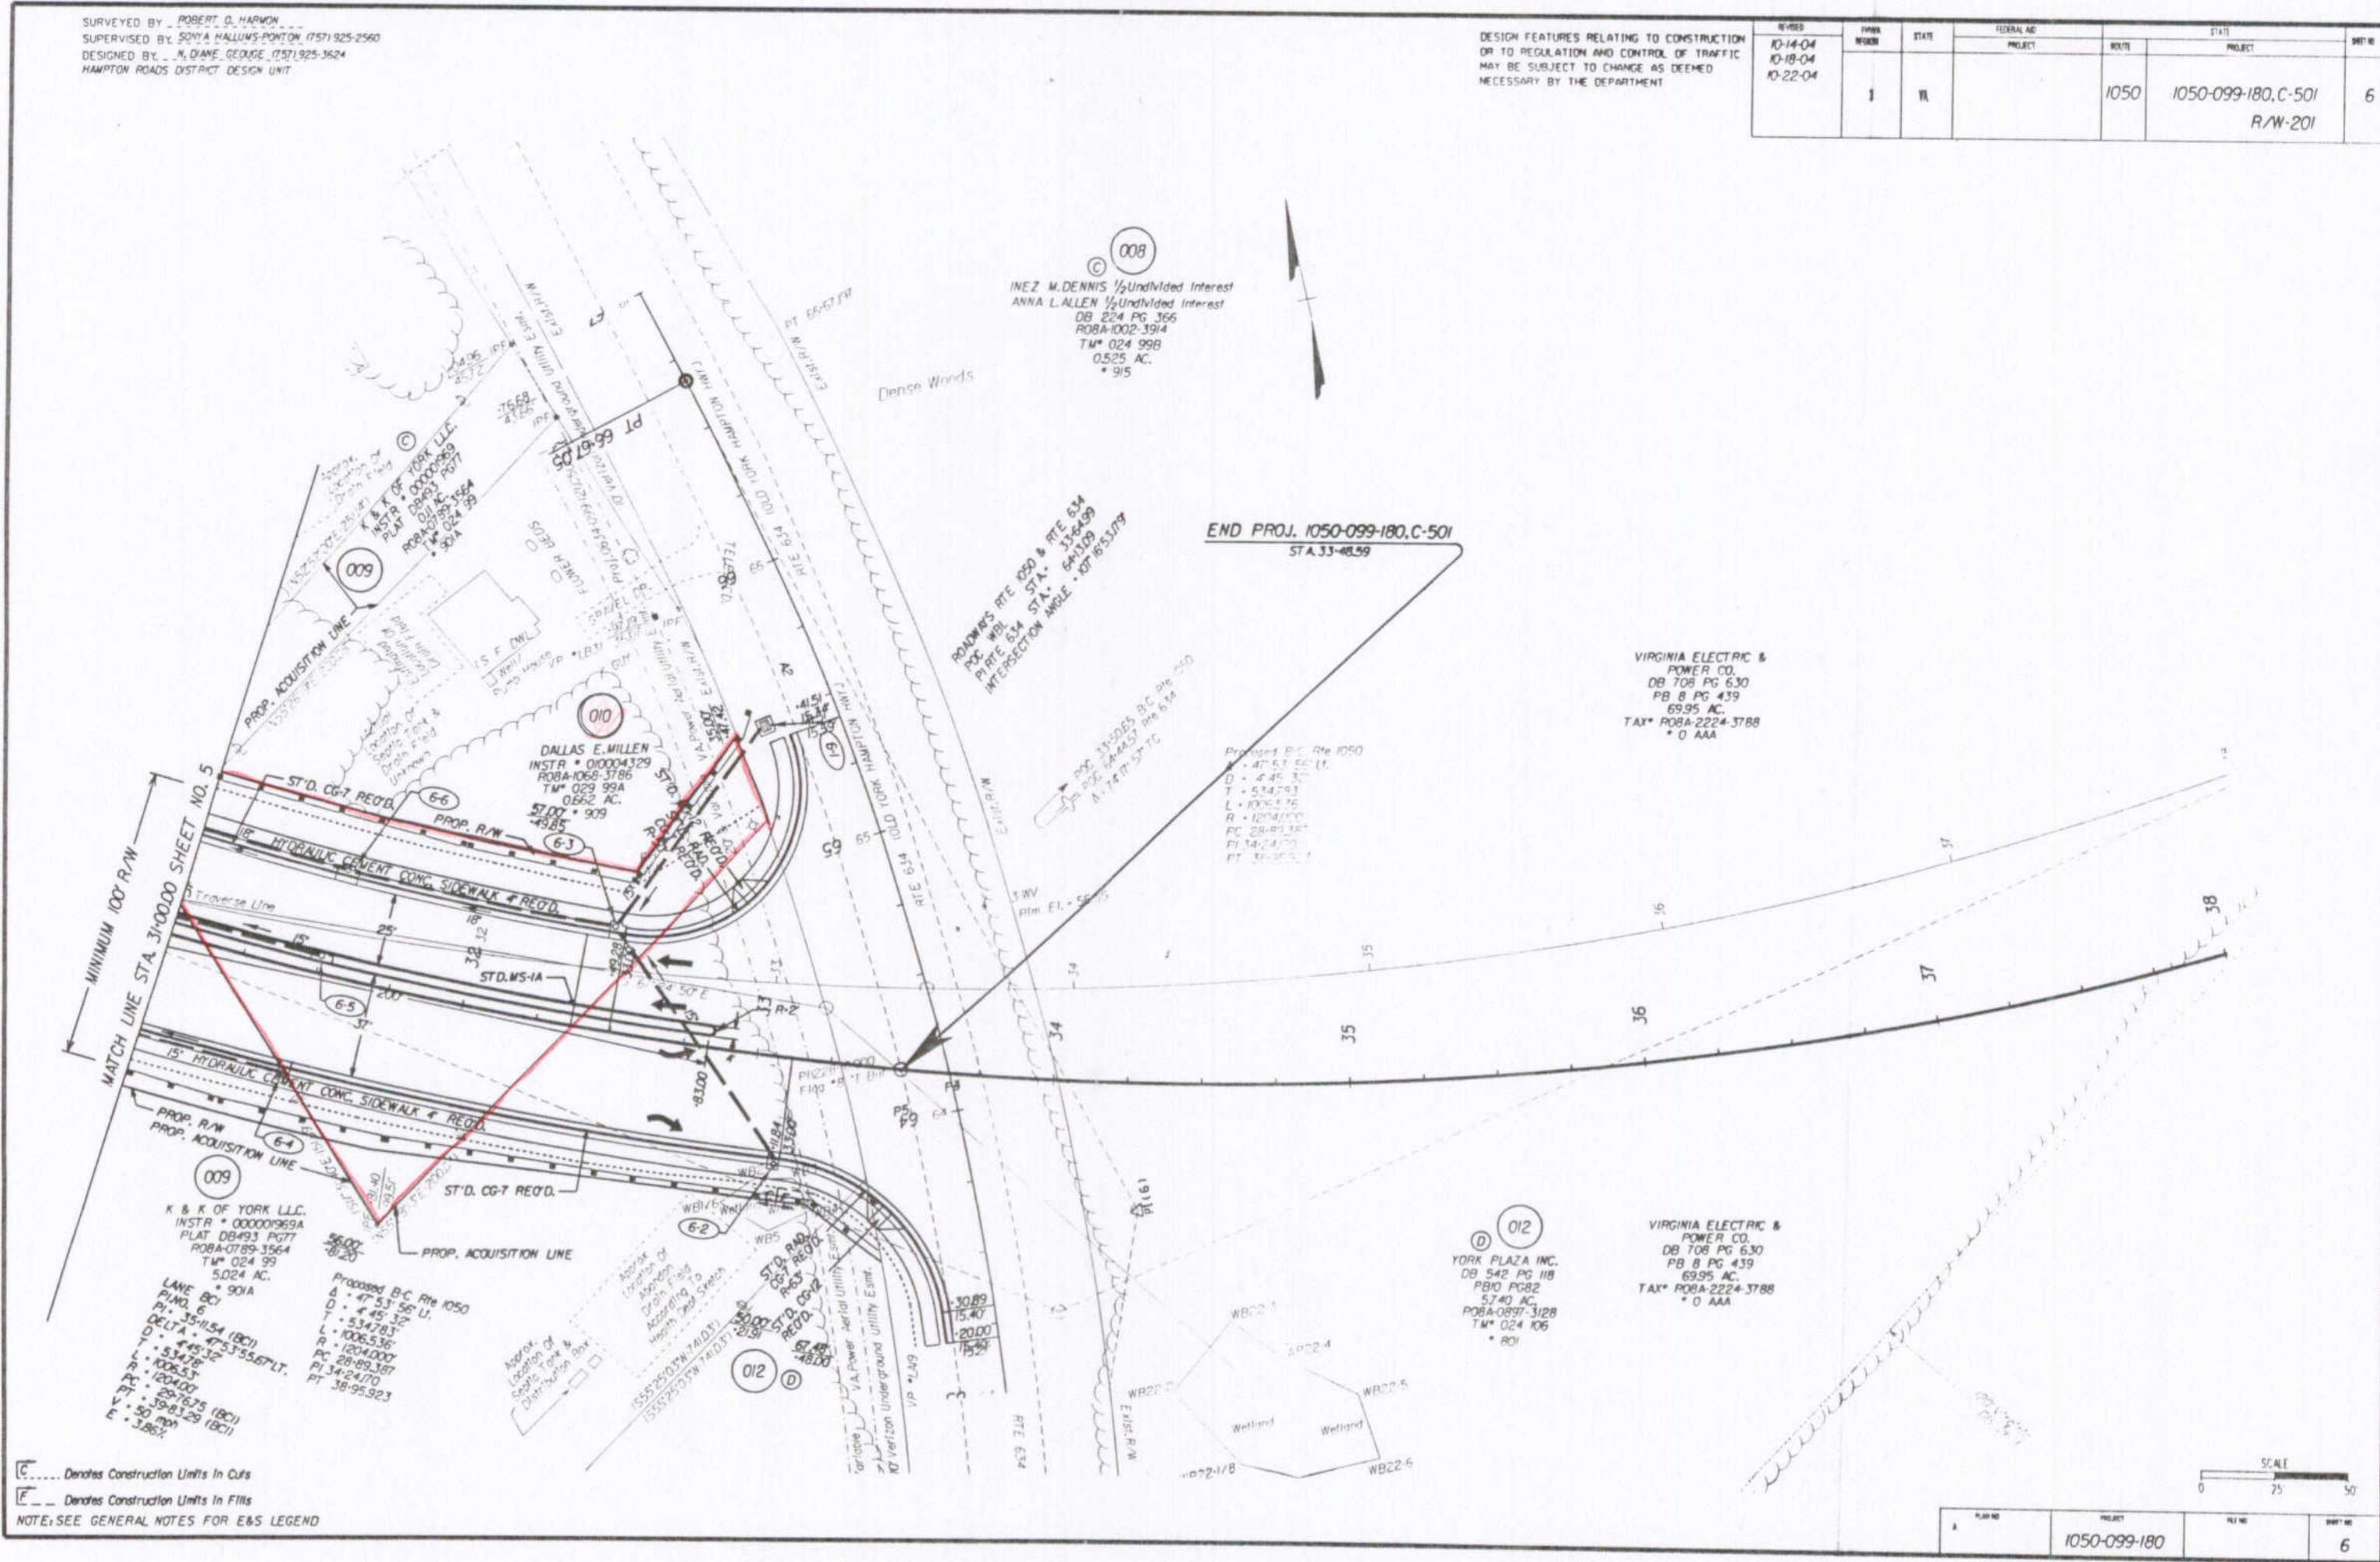

..... Denotes Construction Limits In Cuts
 - - - - - Denotes Construction Limits In Fills
 NOTE: SEE GENERAL NOTES FOR E&S LEGEND



PLAT NO.	PROJECT	FILE NO.	SHEET NO.
A	1050-099-180		6

10/29/2004 09:53:56