


PG0503 MAY 16 05

DB 179 \ PG 309

TAX I.D. - 025-00-00-291A
NOW OR FORMERLY
AMOCO OIL COMPANY
PARCEL 5
DB 272 \ PG 340

TAX PARCEL -
025-00-00-2010
NOW OR FORMERLY
AMOCO OIL COMPANY
PB 7 \ PG 207
DB 262 \ PG 490

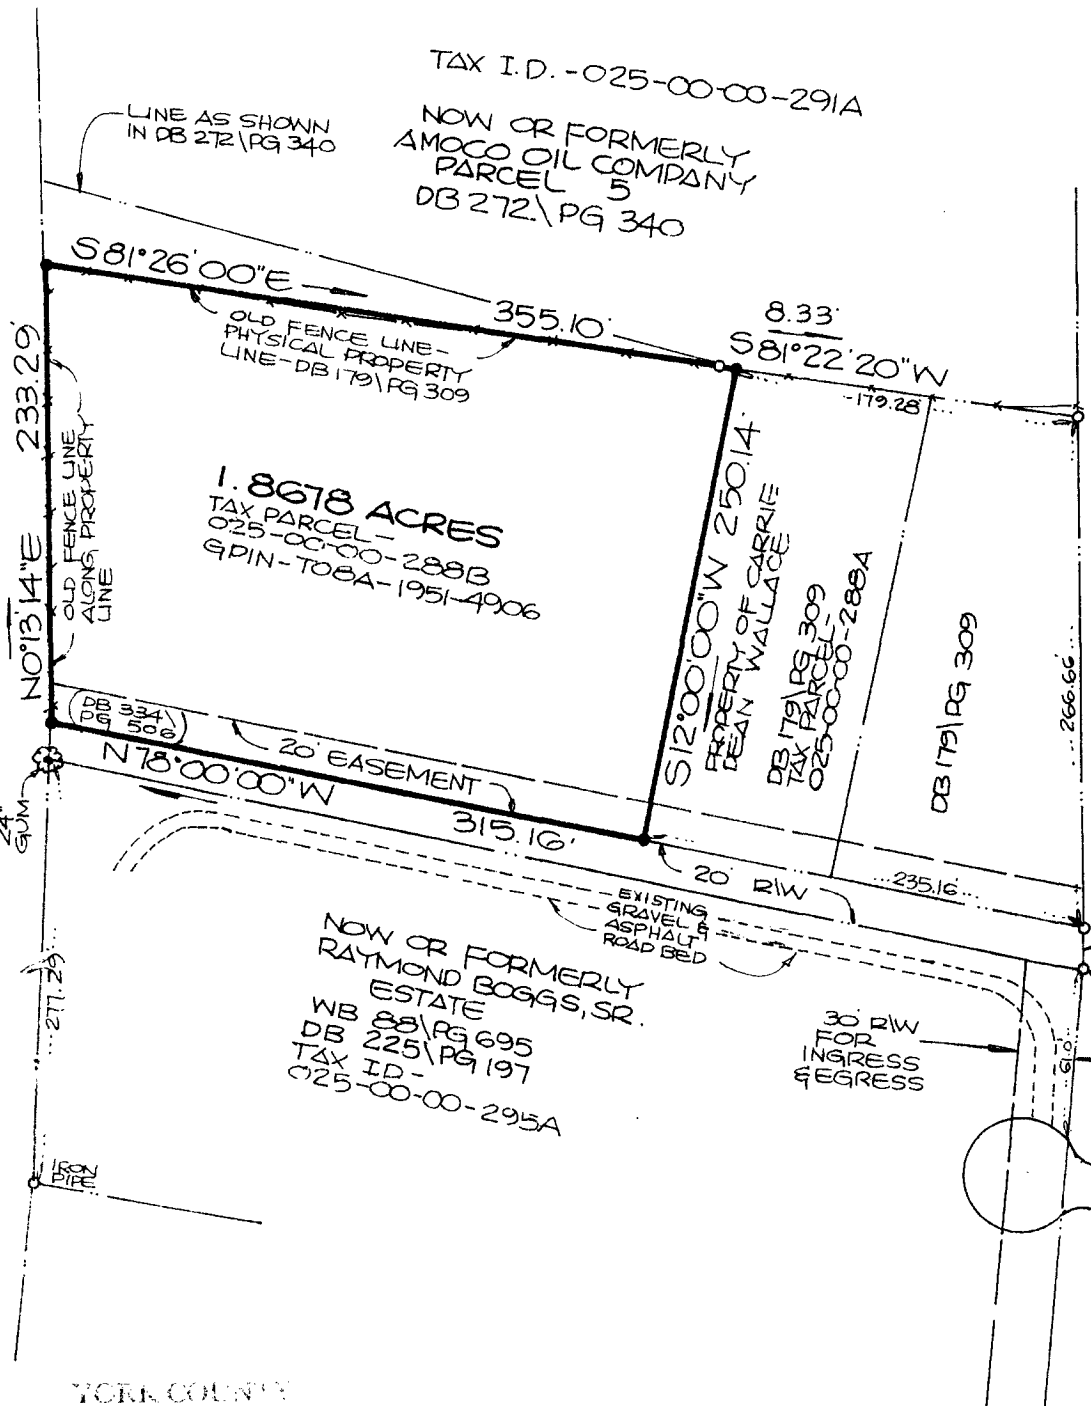

NOW OR FORMERLY
PAUL R. KUDPLATY
INST. # 030032500
TAX PARCEL -
025-00-00-285


NOW OR FORMERLY
RAYMOND BOGGS, SR.
ESTATE
WB 88 \ PG 695
DB 225 \ PG 197
TAX ID -
025-00-00-295A

30' R/W
FOR
INGRESS
&
EGRESS

LEWIS
DRIVE
(ST. RT. 628)
TO SEAFORD
ROAD

YORK COUNTY
APPROVED FOR RECORDATION

BY: Adam A. Frisch
TITLE: Chief, Computer Support Services
DATE: 5/16/05

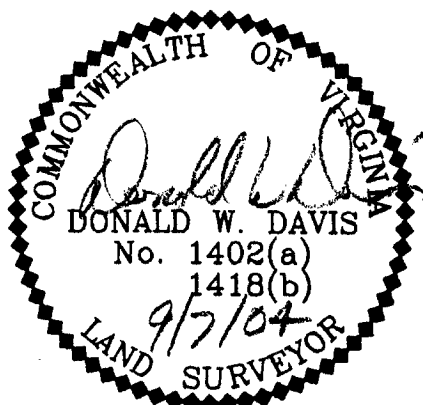

NOTE : PROPERTY SHOWN HERFON IS LOCATED
IN ZONE X ~~AE(S)~~ AS SHOWN ON FLOOD
INSURANCE RATE MAP COMMUNITY
PANEL NUMBER 510182.0018B
EFFECTIVE DATE: DEC. 16, 1988.

- SYMBOLS :**
- PIPE FOUND
 - IRON PIPE SET
 - IRON ROD FOUND
 - CONC. MONUMENT

JOB LOCATION: #142 LEWIS DRIVE

PLAT OF THE PROPERTY OF:
RHETT CAUSEY & DEANA CAUSEY

PARCEL OF LAND
LAND CONTAINING: 1.8678 ACRES

COUNTY OF YORK, VIRGINIA

(DB 594 \ PG 462)

Donald W. Davis

HEREBY CERTIFY THAT THE
SURVEY REPRESENTED BY THIS
PLAT WAS MADE BY ME ON
THIS DATE AND IS CORRECT
TO THE BEST OF MY KNOW-
LEDGE AND BELIEF THERE ARE
NO ENCROACHMENTS OF BUILD-
INGS UNLESS SHOWN HEREON.

DAVIS & ASSOCIATES, P.C.
SURVEYORS - PLANNERS
YORK COUNTY, VIRGINIA