




000000296

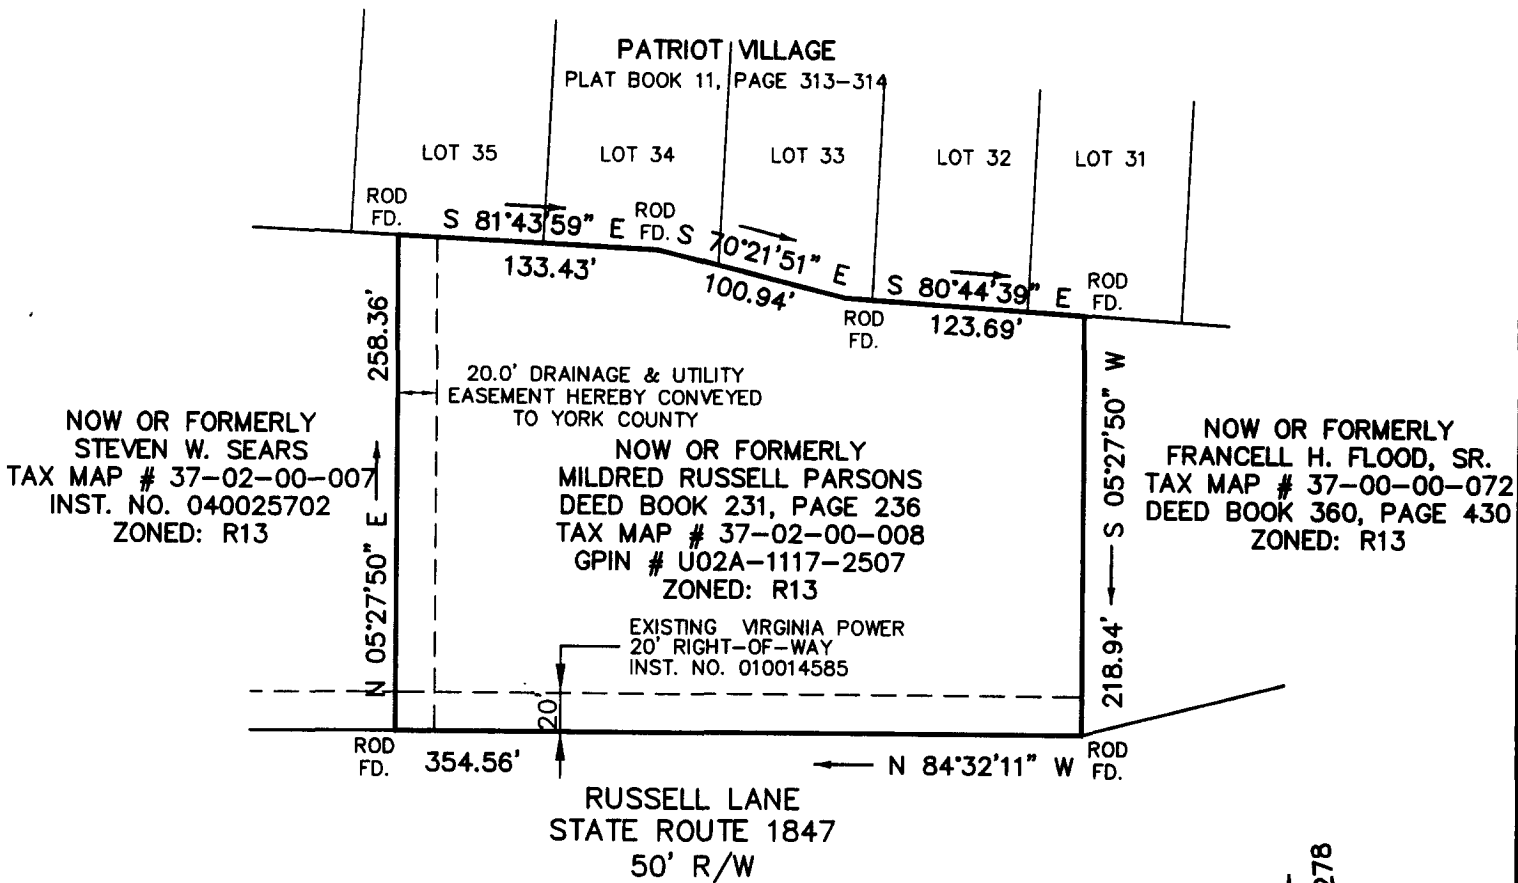

YORK COUNTY  
APPROVED FOR RECORDATION  
BY: *Al Maddalena*  
CHIEF OF DEVELOPMENT & COMPLIANCE  
DATE: *11/1/06*

RECORD NORTH  
PLAT BOOK 8, PAGE 278

PLAT REF.: D.B. 231, PG. 251  
FLOOD ZONE: X  
COMMUNITY NO.: 510182  
PANEL NO.: 43  
SUFFIX: B  
DATE OF FIRM INDEX: 12-16-88

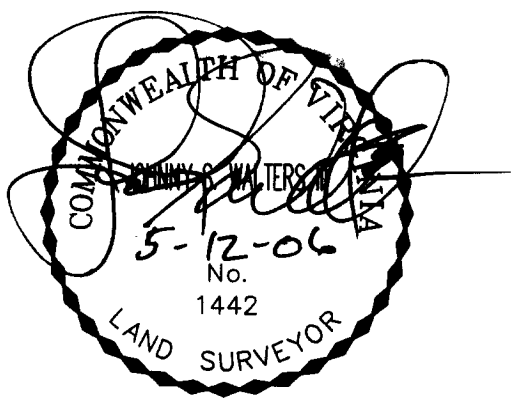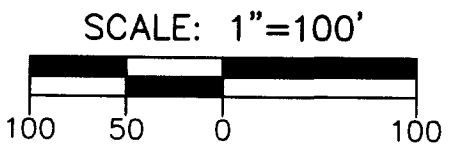

#108 RUSSELL LANE

PLAT OF EASEMENT DEDICATION

FROM MILDRED RUSSELL PARSONS  
TO COUNTY OF YORK, VIRGINIA

BETHEL DISTRICT, COUNTY OF YORK, VIRGINIA

WALTERS LAND SURVEYING, LTD.  
710 DENBIGH BOULEVARD, SUITE 4C  
NEWPORT NEWS, VIRGINIA 23608  
PHONE: (757) 898-1057  
FAX: (757) 898-2862