

STERLING SPRINGS

NELSON DISTRICT, YORK COUNTY, VIRGINIA


APRIL 6, 2013

ADPA **A.D. POTTS & ASSOCIATES, INC.**
11524 JEFFERSON AVENUE
NEWPORT NEWS, VIRGINIA 23601
PHONE: (757) 595-4610




SCALE: 1"=50'

SHEET 4 OF 6

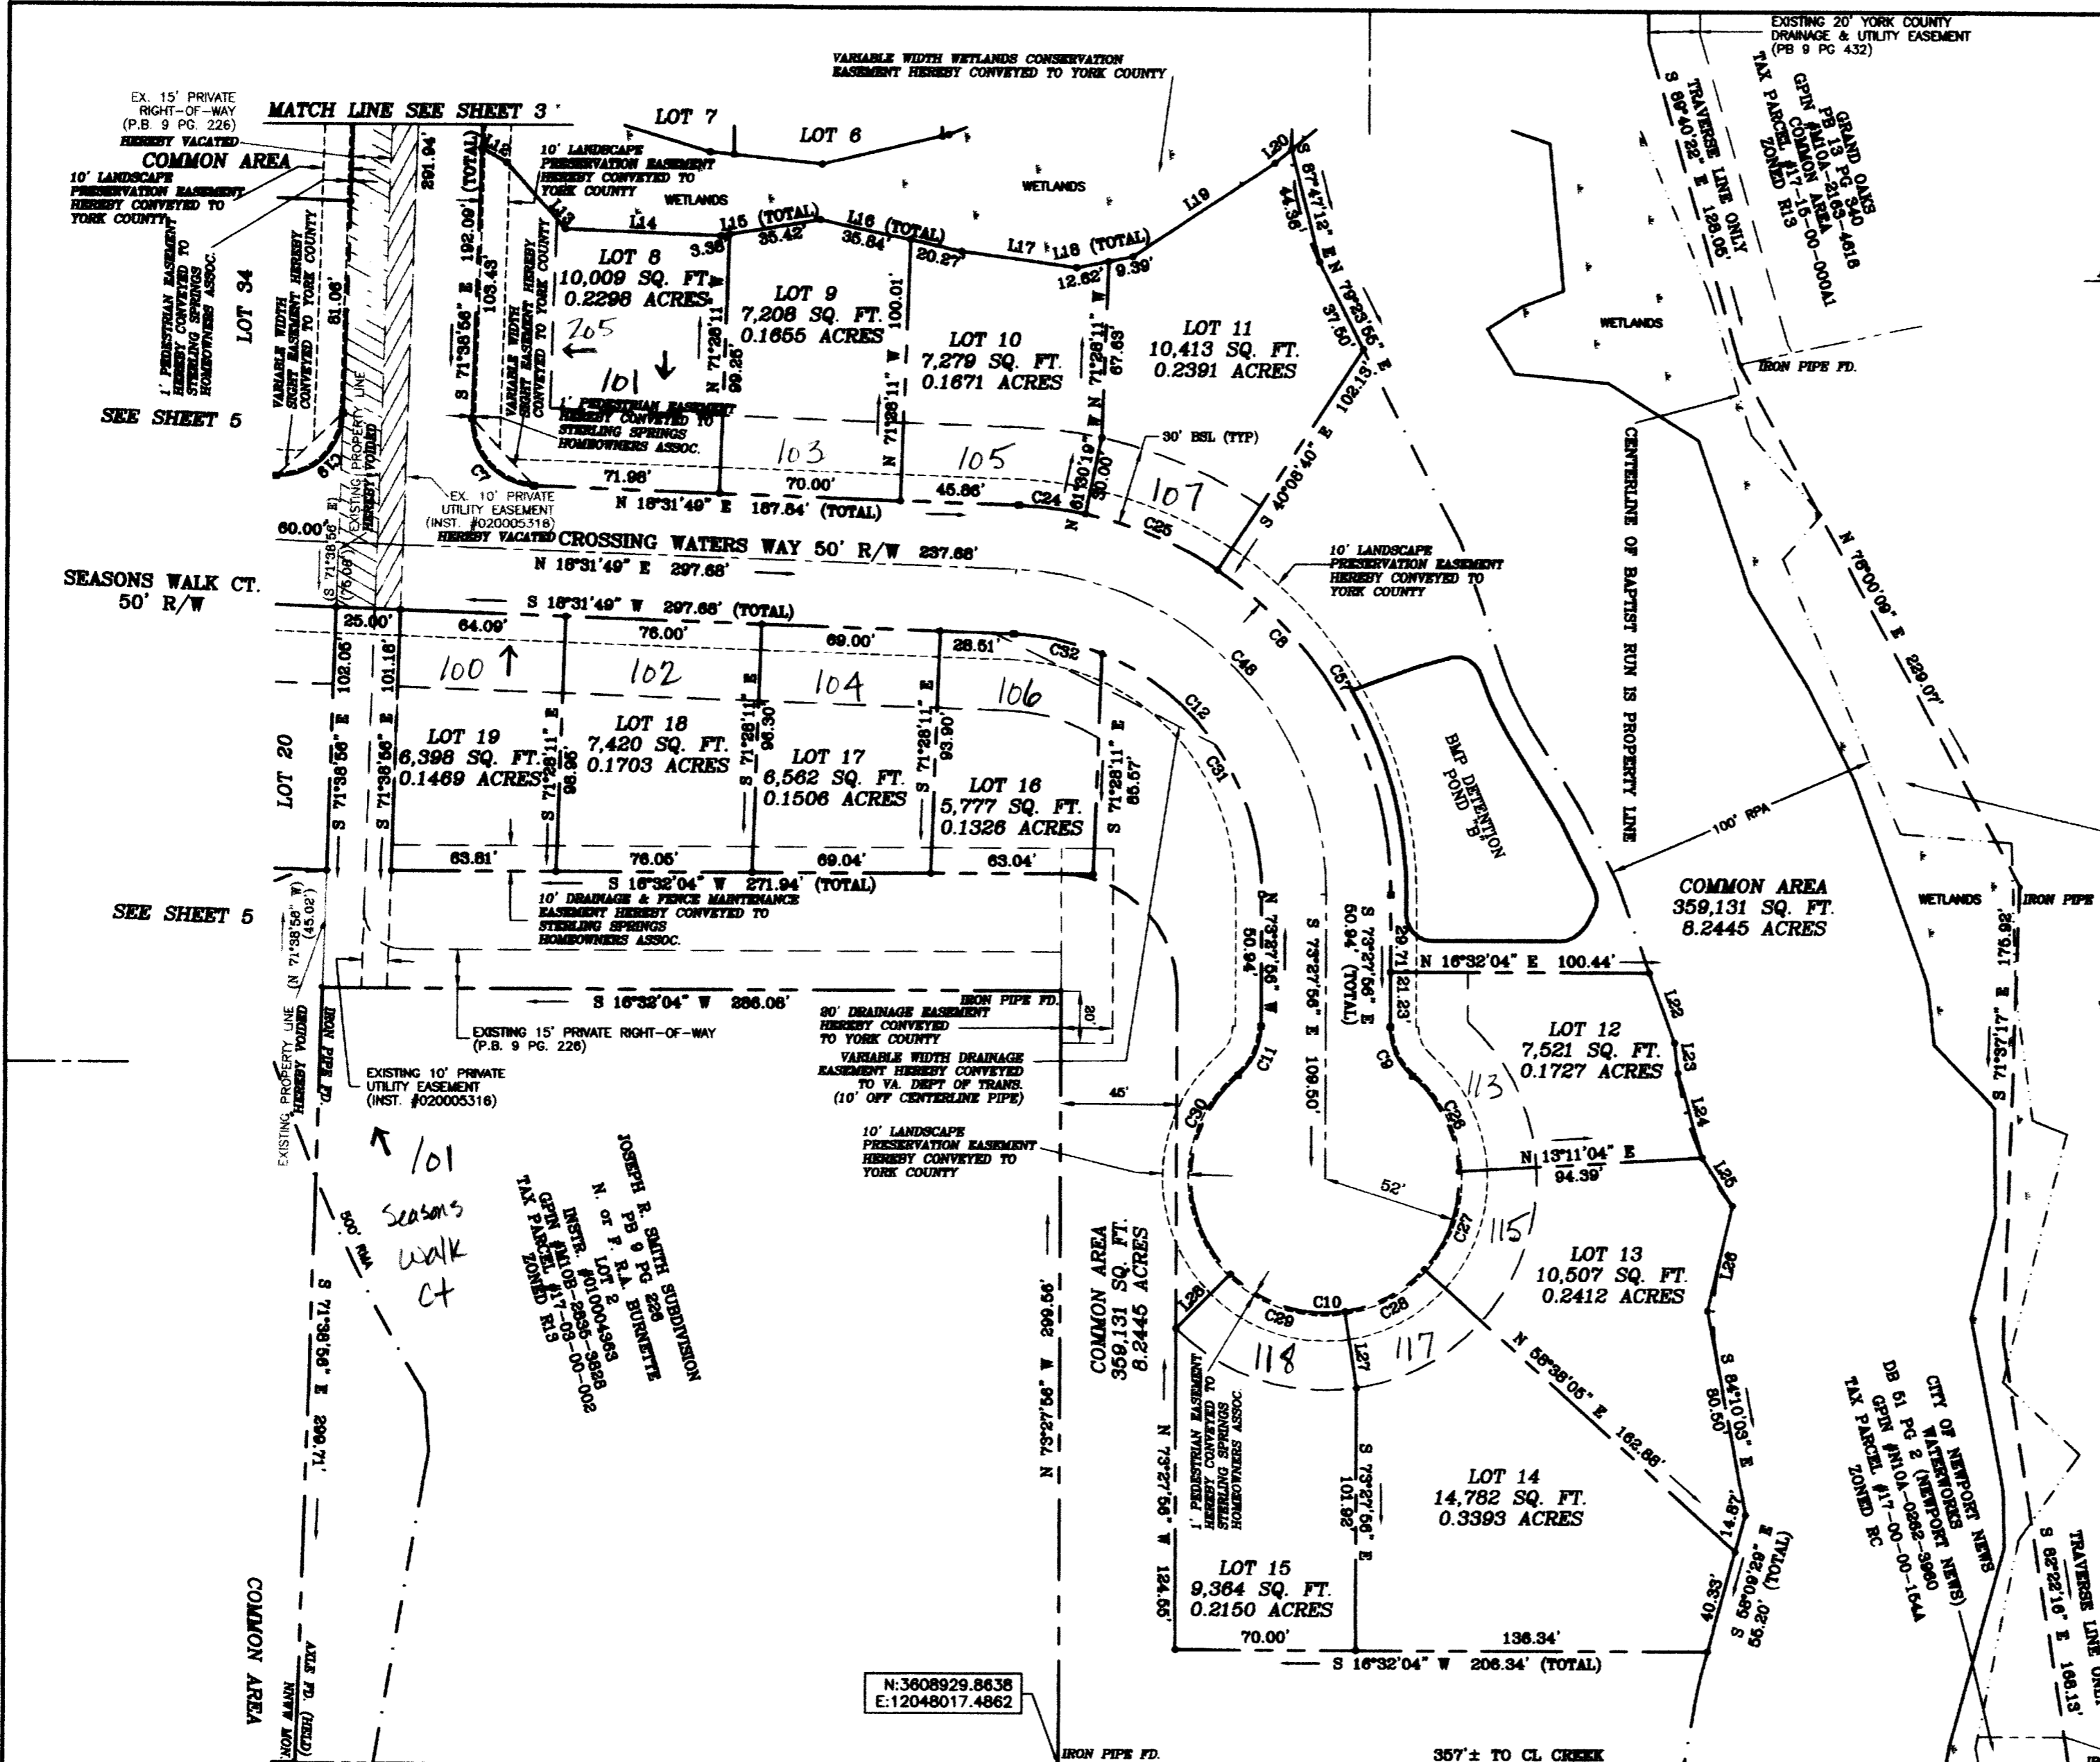

APPROVED
YORK COUNTY BOARD OF SUPERVISORS
BY: Al Maddalena
PLAT APPROVING AGENT
DATE: 6/10/13

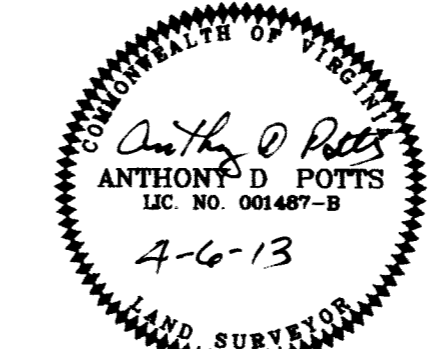

STATE OF VIRGINIA
COUNTY OF YORK
IN THE CLERK'S OFFICE OF THE CIRCUIT COURT
FOR THE COUNTY OF YORK-POQUOSON, ON
THIS 12th DAY OF June, 2013,
THIS MAP WAS PRESENTED AND ADMITTED TO RECORD
AS THE LAW DIRECTS, AS INSTRUMENT
NUMBER 120011043
TESTE: Lynn S. Mendelsohn
CLERK
BY: Sunde S. Higgins
DEPUTY CLERK