


FAMILY SUBDIVISION OF THE PROPERTY OF  
 HAMILTON R. THORNTON, Jr.  
 AND  
 DELORES J. THORNTON (DECEASED)

NELSON DISTRICT  
 YORK COUNTY, VIRGINIA  
 MAY 2, 2014 SCALE: 1"=25'


CAMPBELL LAND SURVEYING, INC.  
 P.O. BOX 855  
 YORKTOWN, VIRGINIA 23692  
 (757) 890-0837

SHEET 2 OF 2

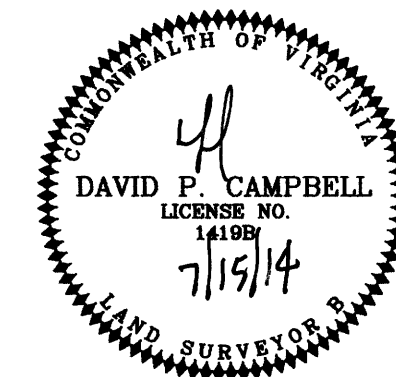

PARCEL "A"  
 N. OR F.  
 VIRGINIA HEALTH SERVICES, INC.  
 TM# 24-00-00-081B  
 GPIN: Q09d-3894-0486  
 P.B. 8, PG. 229  
 D.B. 440, PG. 643  
 ZONE: GB/R20  
 #113 BATTLE ROAD

N. OR F.  
 VINCENT M. JACOB  
 TM# 24-00-00-069  
 GPIN: Q09d-4388-1211  
 INSTR. 060010747  
 ZONE: R20  
 #120 COURT ROAD

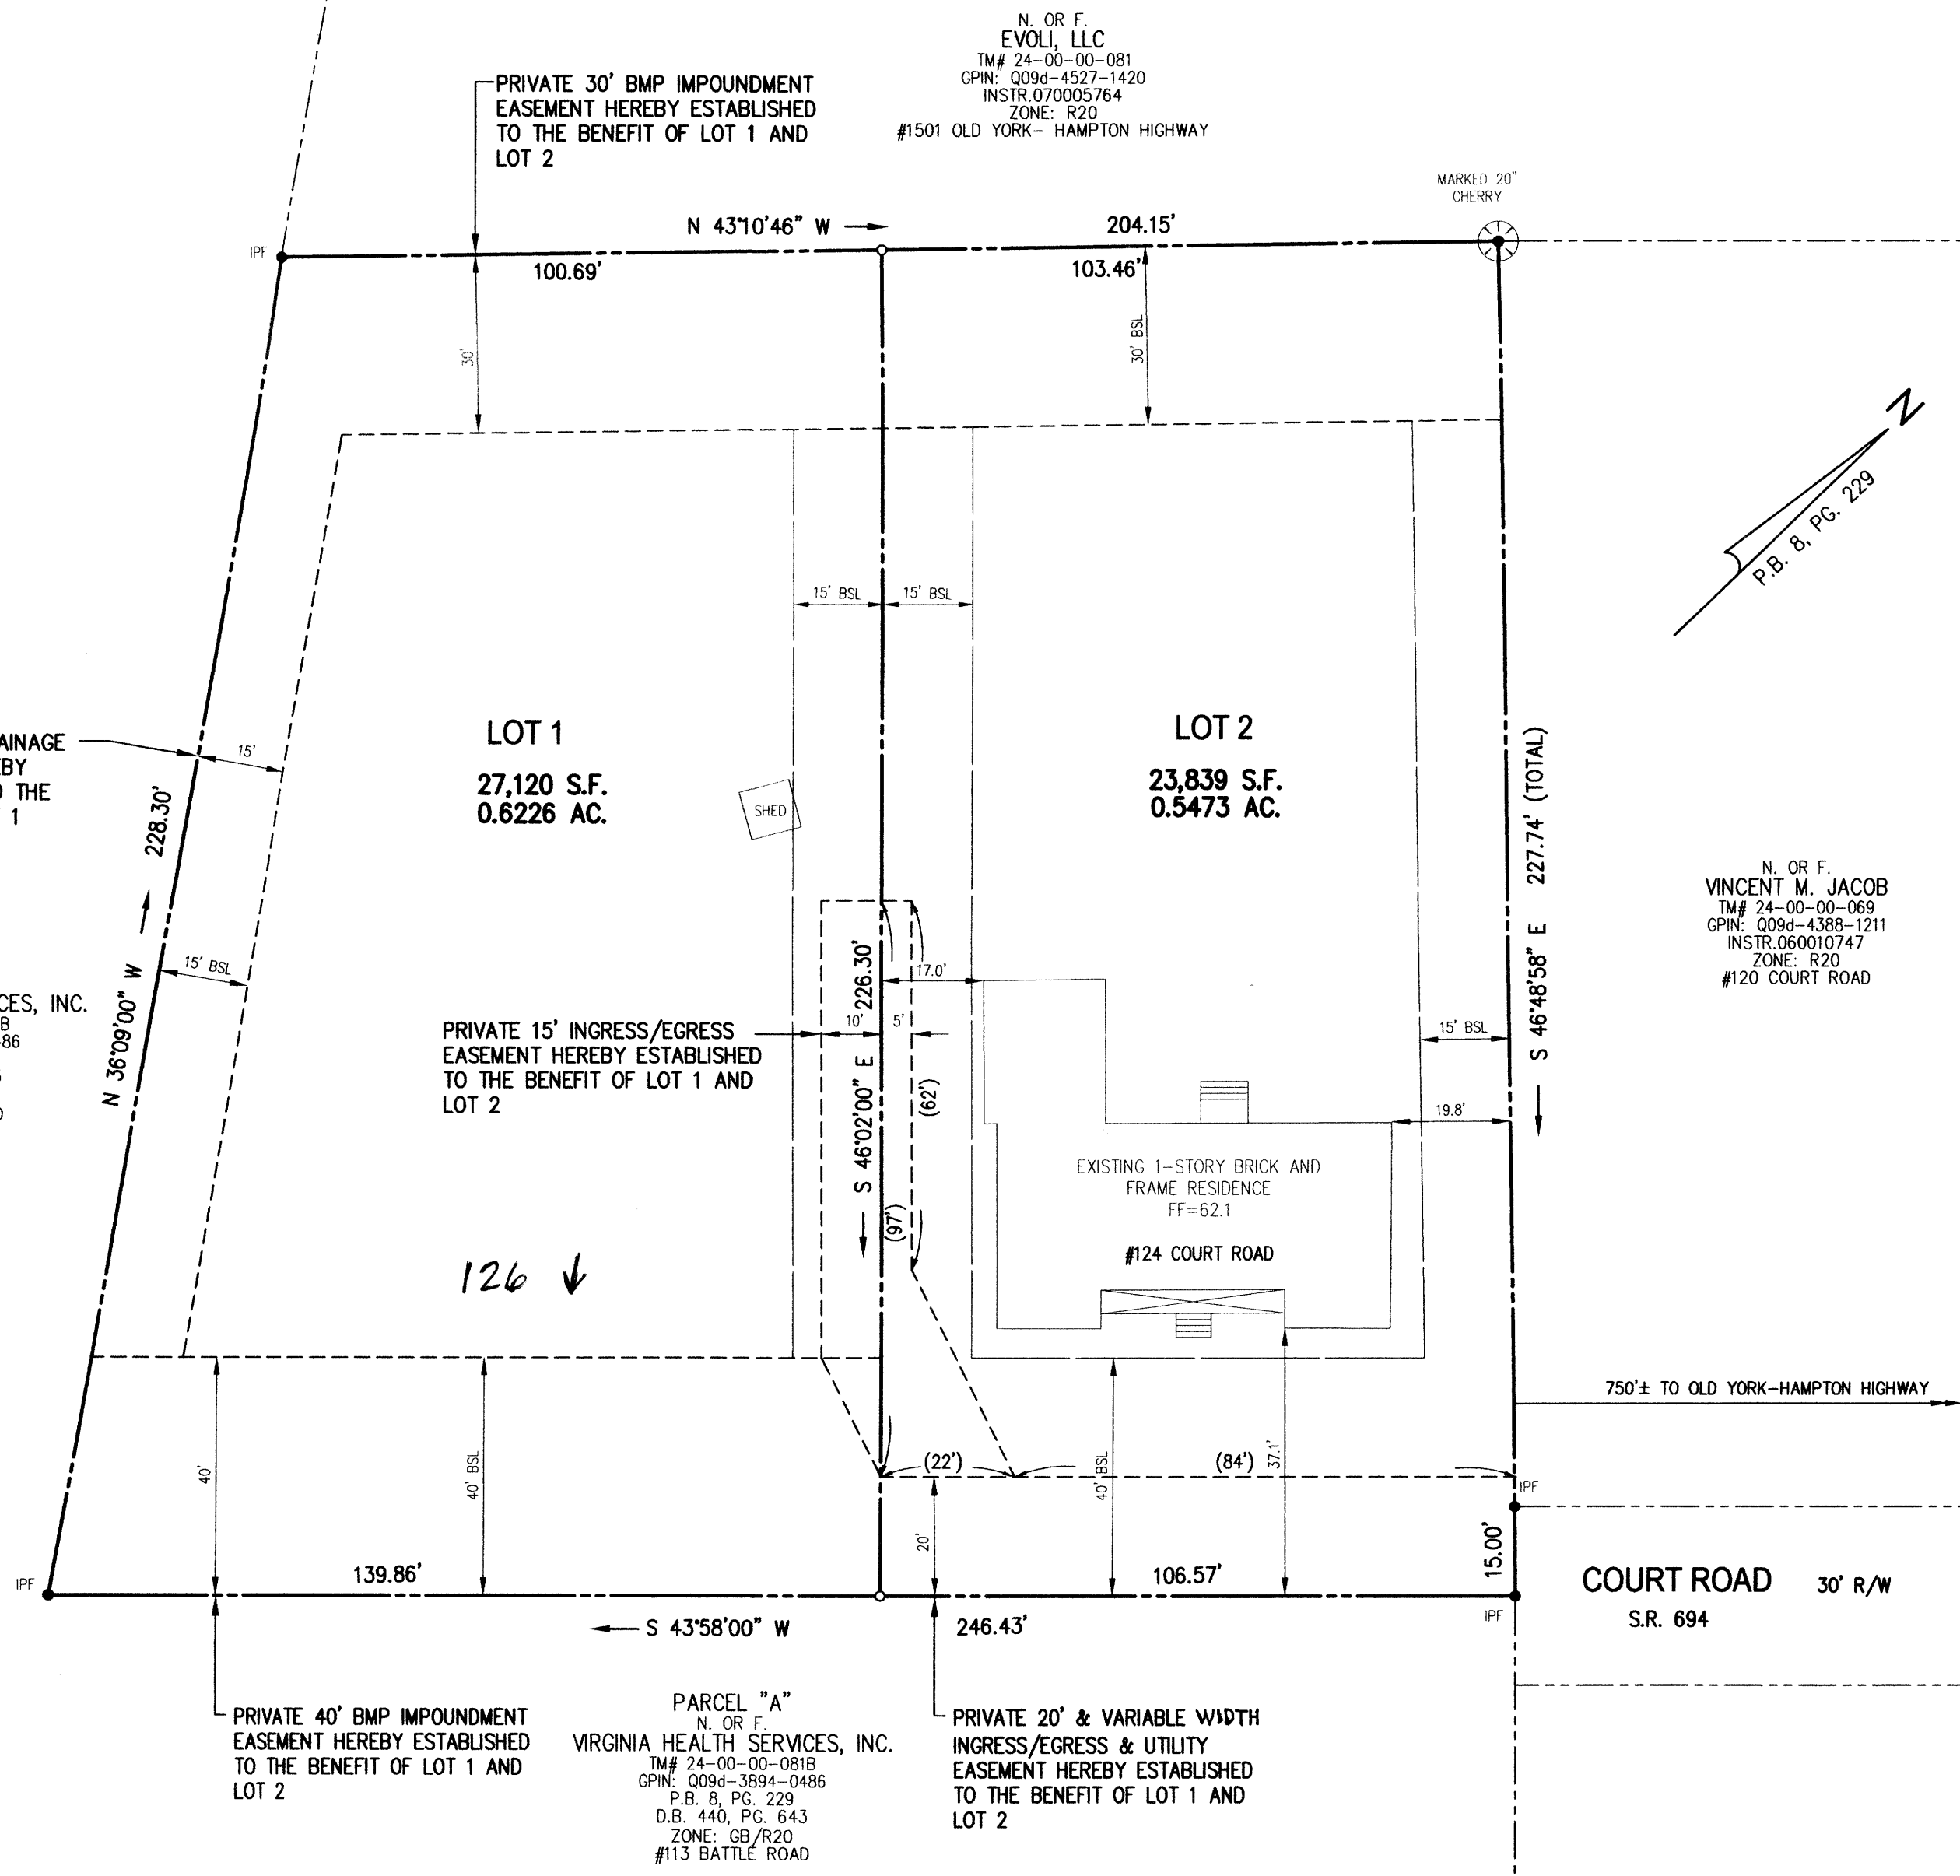

LEGEND

- PROPERTY LINE
- IRON PIPE/ROD FOUND
- IRON ROD SET
- | BSL | BUILDING SETBACK LINE
- | | PROPOSED EASEMENT

- NEW LOT 1 AREA = 27,120 S.F. / 0.6226 AC.
- NEW LOT 2 AREA = 23,839 S.F. / 0.5473 AC.
- TOTAL AREA OF SUBDIVISION = 50,959 S.F. / 1.1699 AC.

APPROVED

YORK COUNTY BOARD OF SUPERVISORS

BY: U. Maddalena  
 PLAT APPROVING AGENT

DATE: 9/22/14

STATE OF VIRGINIA  
 COUNTY OF YORK

IN THE CLERK'S OFFICE OF THE CIRCUIT COURT FOR THE COUNTY OF YORK-POQUOSON, THIS 23<sup>rd</sup> DAY OF Sept, 2014, THIS MAP WAS PRESENTED AND ADMITTED TO RECORD AS THE LAW DIRECTS, AS INSTRUMENT NUMBER 140015430

TESTE: Kristen N. Nelson  
 CLERK

BY: Valerie Ann Bellwin DC