


**SUBDIVISION PLAT  
OF  
CARTER ESTATES  
PROPERTY OF LULA CARTER ROAD, LLC**

CITY OF NEWPORT NEWS, VIRGINIA  
AND NELSON MAGISTERIAL DISTRICT  
COUNTY OF YORK, VIRGINIA  
SCALE: 1"=80' OCTOBER 17, 2014



156 STRAWBERRY PLAINS ROAD, SUITE D  
WILLIAMSBURG, VIRGINIA 23185  
(757) 345-2233 - (757) 345-2277 (FAX)

SHEET 3 OF 4

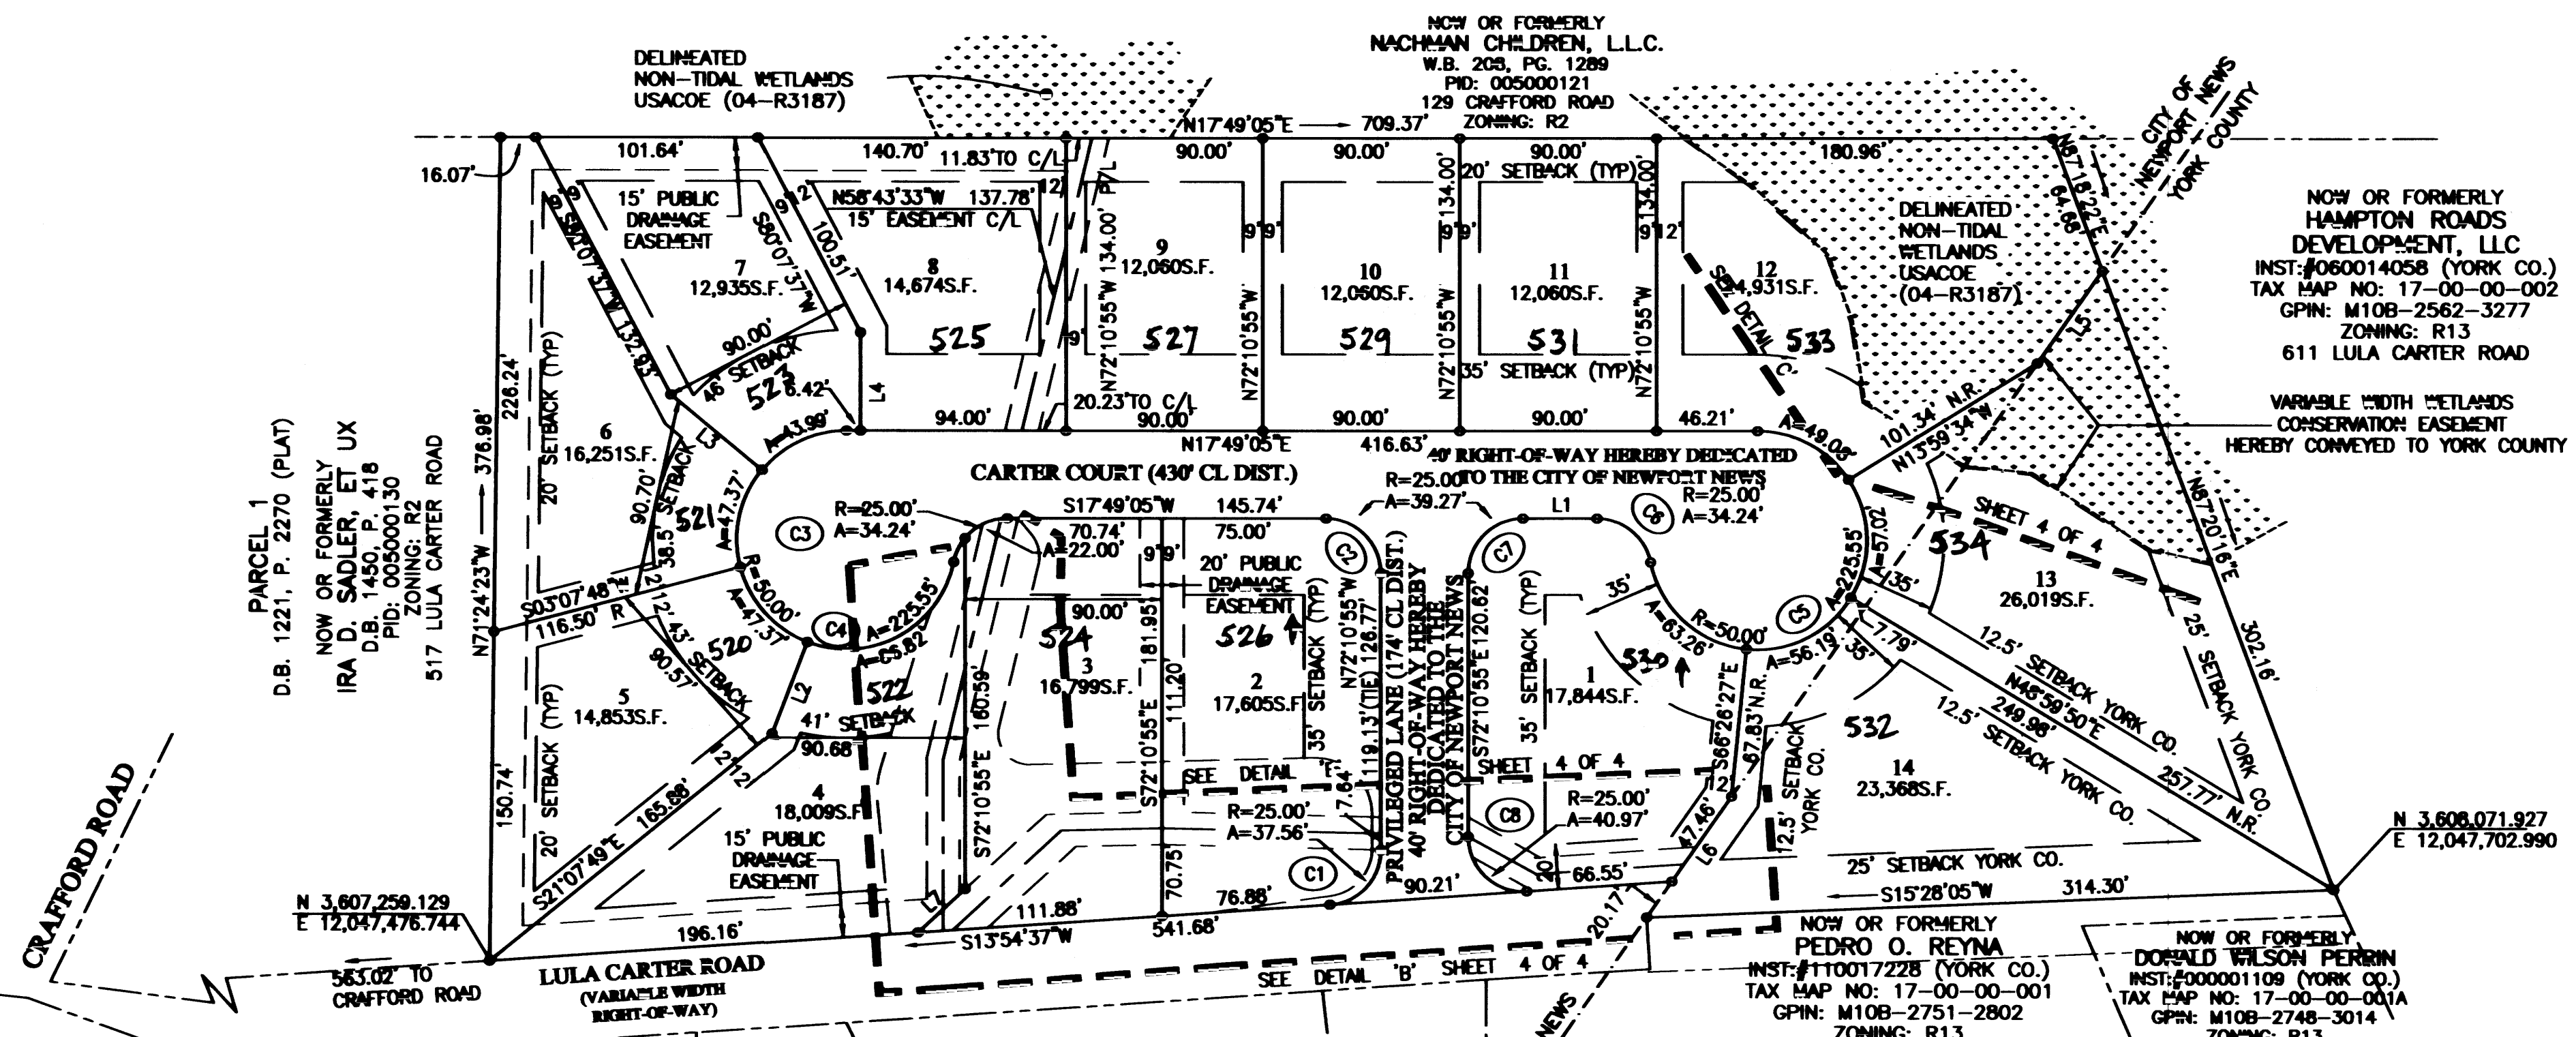

**APPROVED**

YORK COUNTY BOARD OF SUPERVISORS  
BY: *Al Maddalena*  
PLAT APPROVING AGENT  
DATE: 12/18/14

STATE OF VIRGINIA  
COUNTY OF YORK  
IN THE CLERK'S OFFICE OF THE YORK - POQUOSON CIRCUIT COURT THIS  
11 DAY OF DECEMBER, 2014, THIS MAP WAS  
PRESENTED AND ADMITTED TO RECORD AS THE LAW DIRECTS AS INSTRUMENT  
NUMBER 18151485  
TESTE: *Kristen A. Nelson*  
CLERK  
BY: *Christina M. ...*  
PROPERTY IS TAX MAP I.D. 17-00-00-002A

2014 DEC 23 AM 9:42