
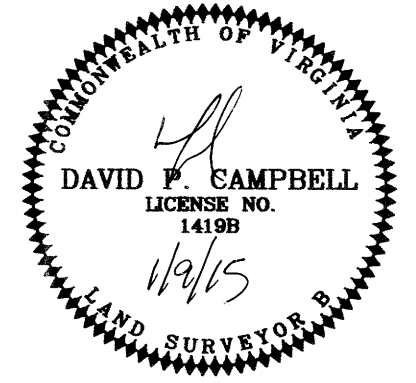


RESUBDIVISION OF
 LOTS 8 AND 9
 HOWARDS LANDING, SECTION ONE
 (P.B. 9, PG. 364-365)

GRAFTON DISTRICT
 YORK COUNTY, VIRGINIA
 MAY 16, 2014 SCALE: 1"=60'

CAMPBELL LAND SURVEYING, INC.
 P.O. BOX 855
 YORKTOWN, VIRGINIA 23692
 (757) 890-0837

SHEET 2 OF 2

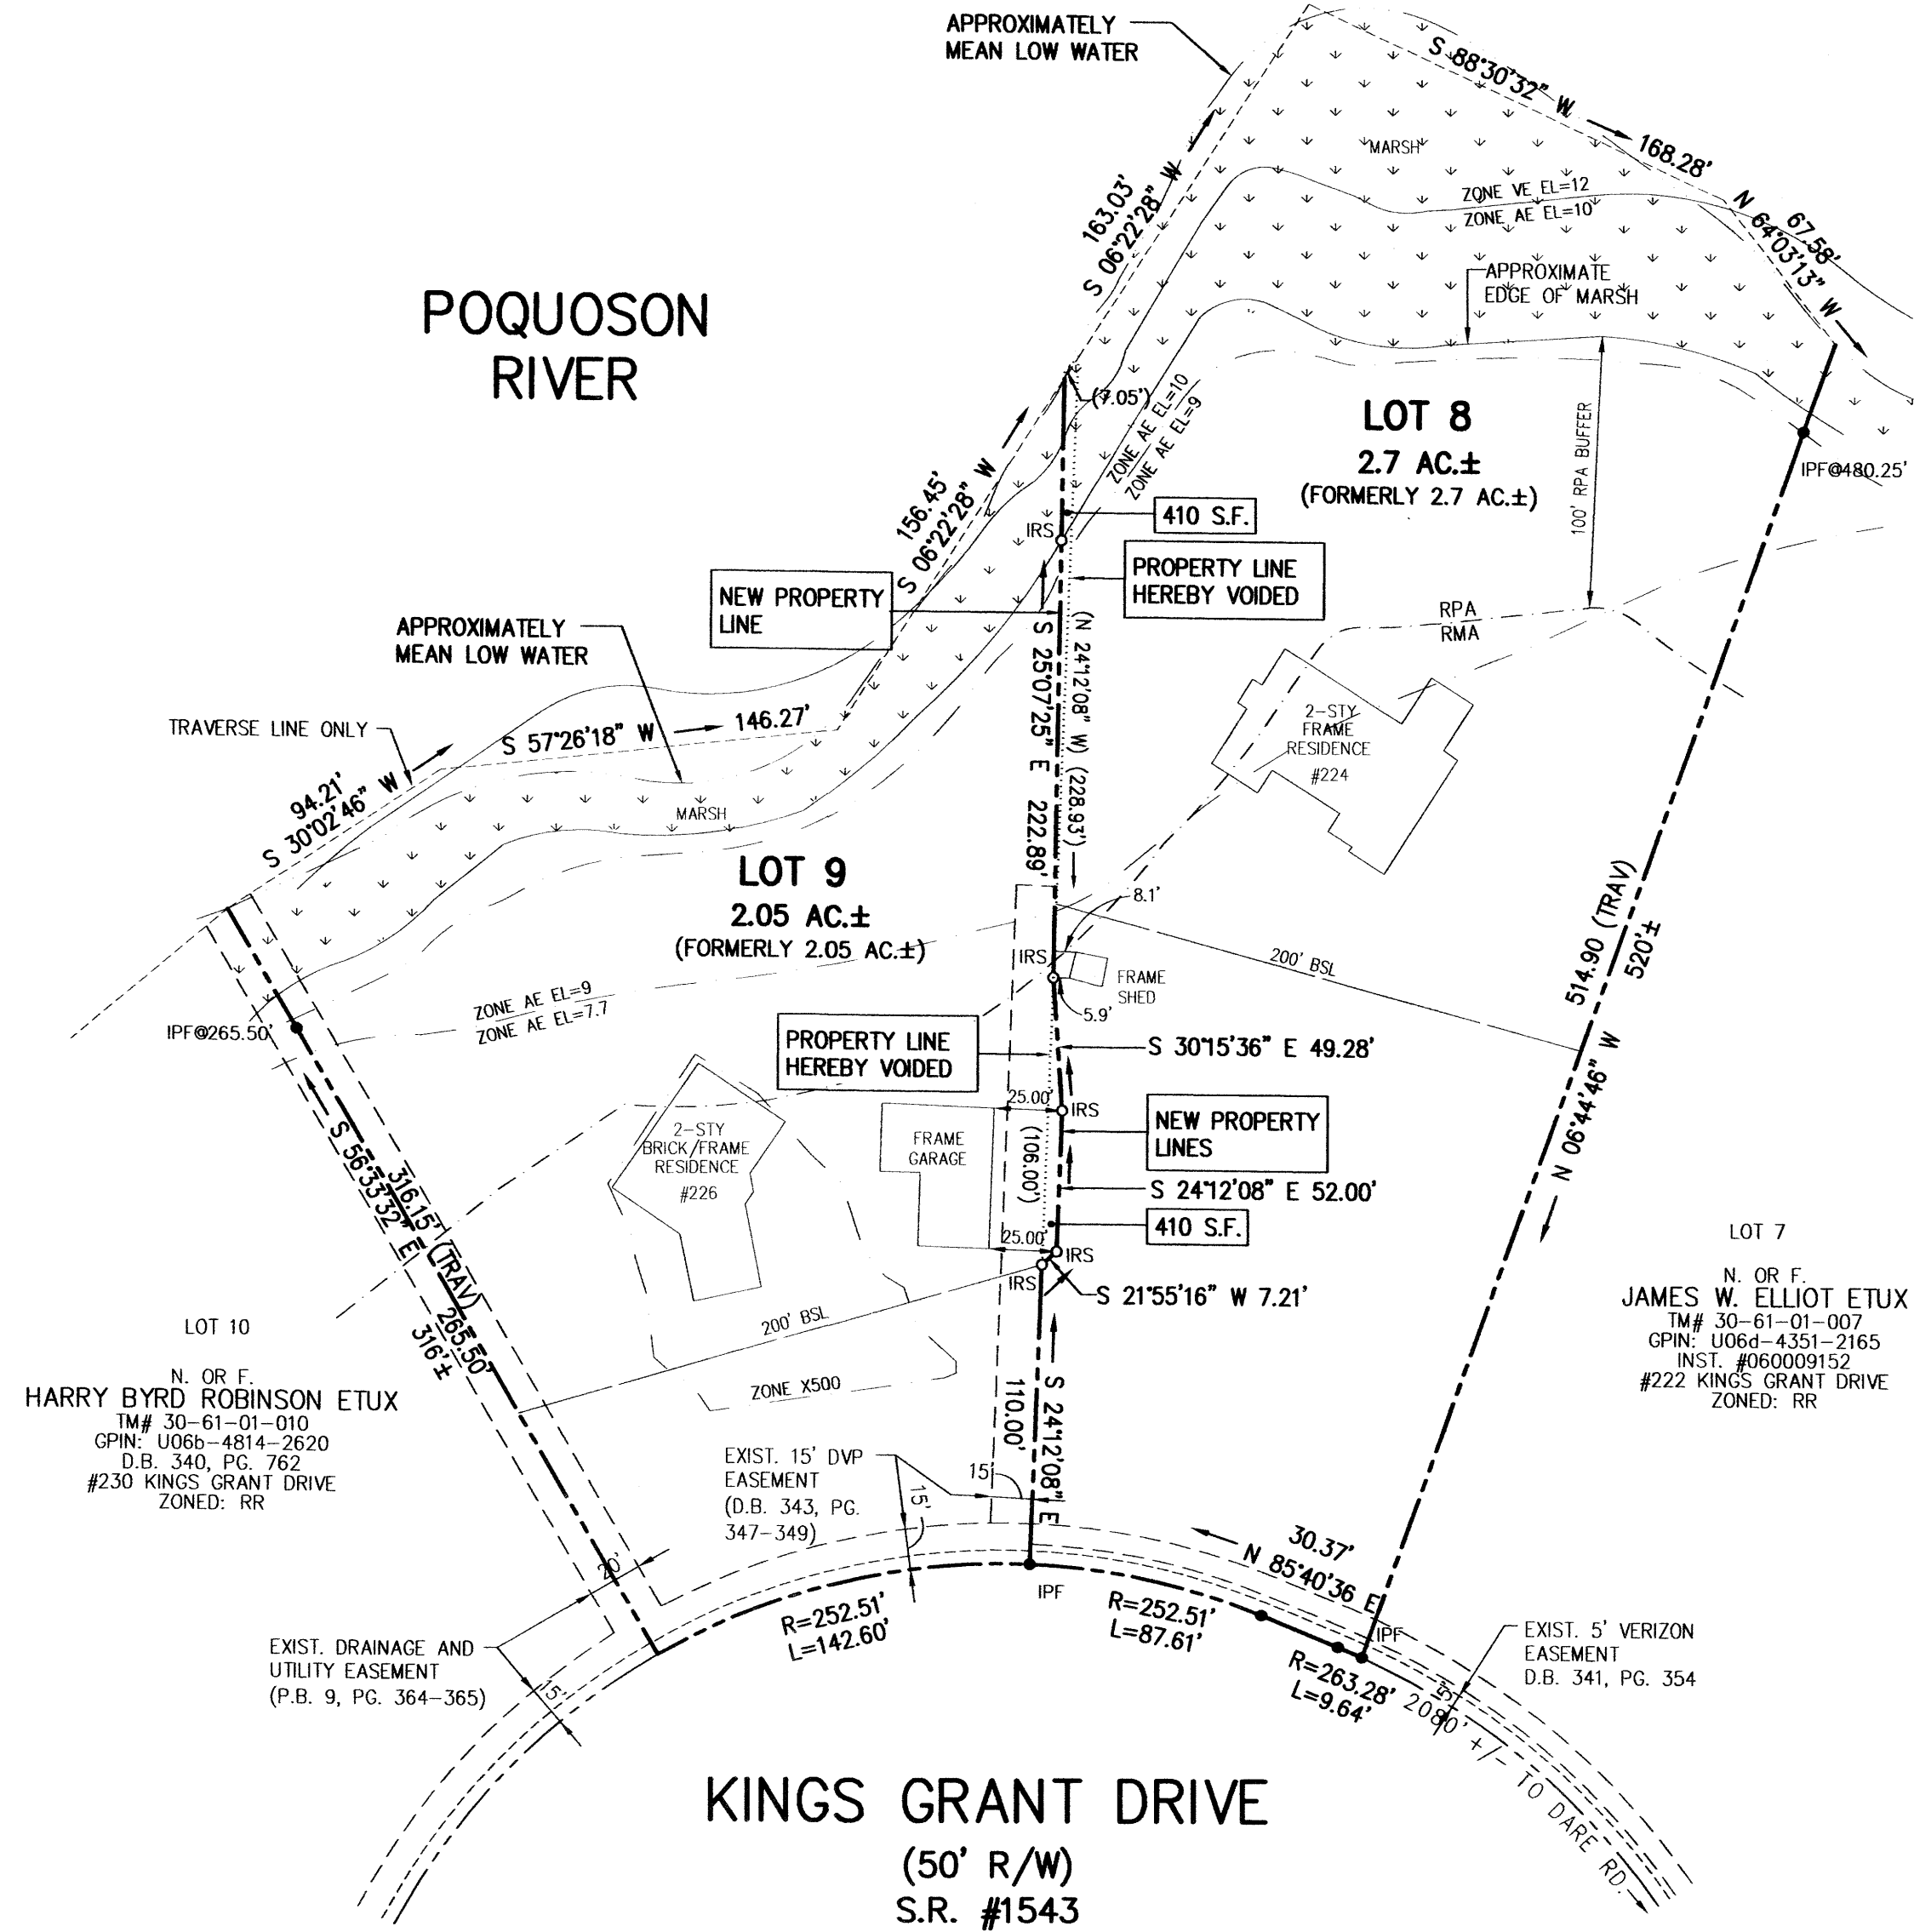

APPROVED
 YORK COUNTY BOARD OF SUPERVISORS
 BY: W. Maddalena
 PLAT APPROVING AGENT
 DATE: 2/4/15

STATE OF VIRGINIA
 COUNTY OF YORK
 IN THE CLERK'S OFFICE OF THE CIRCUIT COURT FOR THE
 COUNTY OF YORK-POQUOSON, THIS 16 DAY OF FEB
 2015, THIS MAP WAS PRESENTED AND ADMITTED TO RECORD
 AS THE LAW DIRECTS, AS INSTRUMENT NUMBER 2015-000019
 TESTE: Kristen Wilson
 CLERK
 BY: William H. H. H.