

PLAT OF SUBDIVISION
THE RESERVE AT WILLIAMSBURG
SINGLE FAMILY RESIDENTIAL
PHASE 2


SHEET 3 OF 4

BRUTON DISTRICT COUNTY OF YORK VIRGINIA
Date: 11-20-14 Scale: 1"=50' Proj. No.: 9128-10C Proj. Contacts: PCJ/TRS



5248 Old Towne Road, Suite 1
Williamsburg, Virginia 23188
Phone: (757) 253-0040
Fax: (757) 220-8994
www.aesva.com


Hampton Roads | Central Virginia | Middle Peninsula

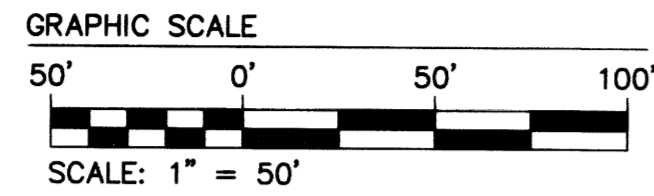

WATER:
EACH LOT IS TO BE SERVED BY PUBLIC WATER PROVIDED BY THE CITY OF WILLIAMSBURG.


SEWER:
EACH LOT IS TO BE SERVED BY PUBLIC SEWER PROVIDED BY THE COUNTY OF YORK.

NOTE A
SHARED UTILITY EASEMENTS (ESMTS.) AS INDICATED ARE HEREBY CONVEYED TO YORK COUNTY AND THE CITY OF WILLIAMSBURG.

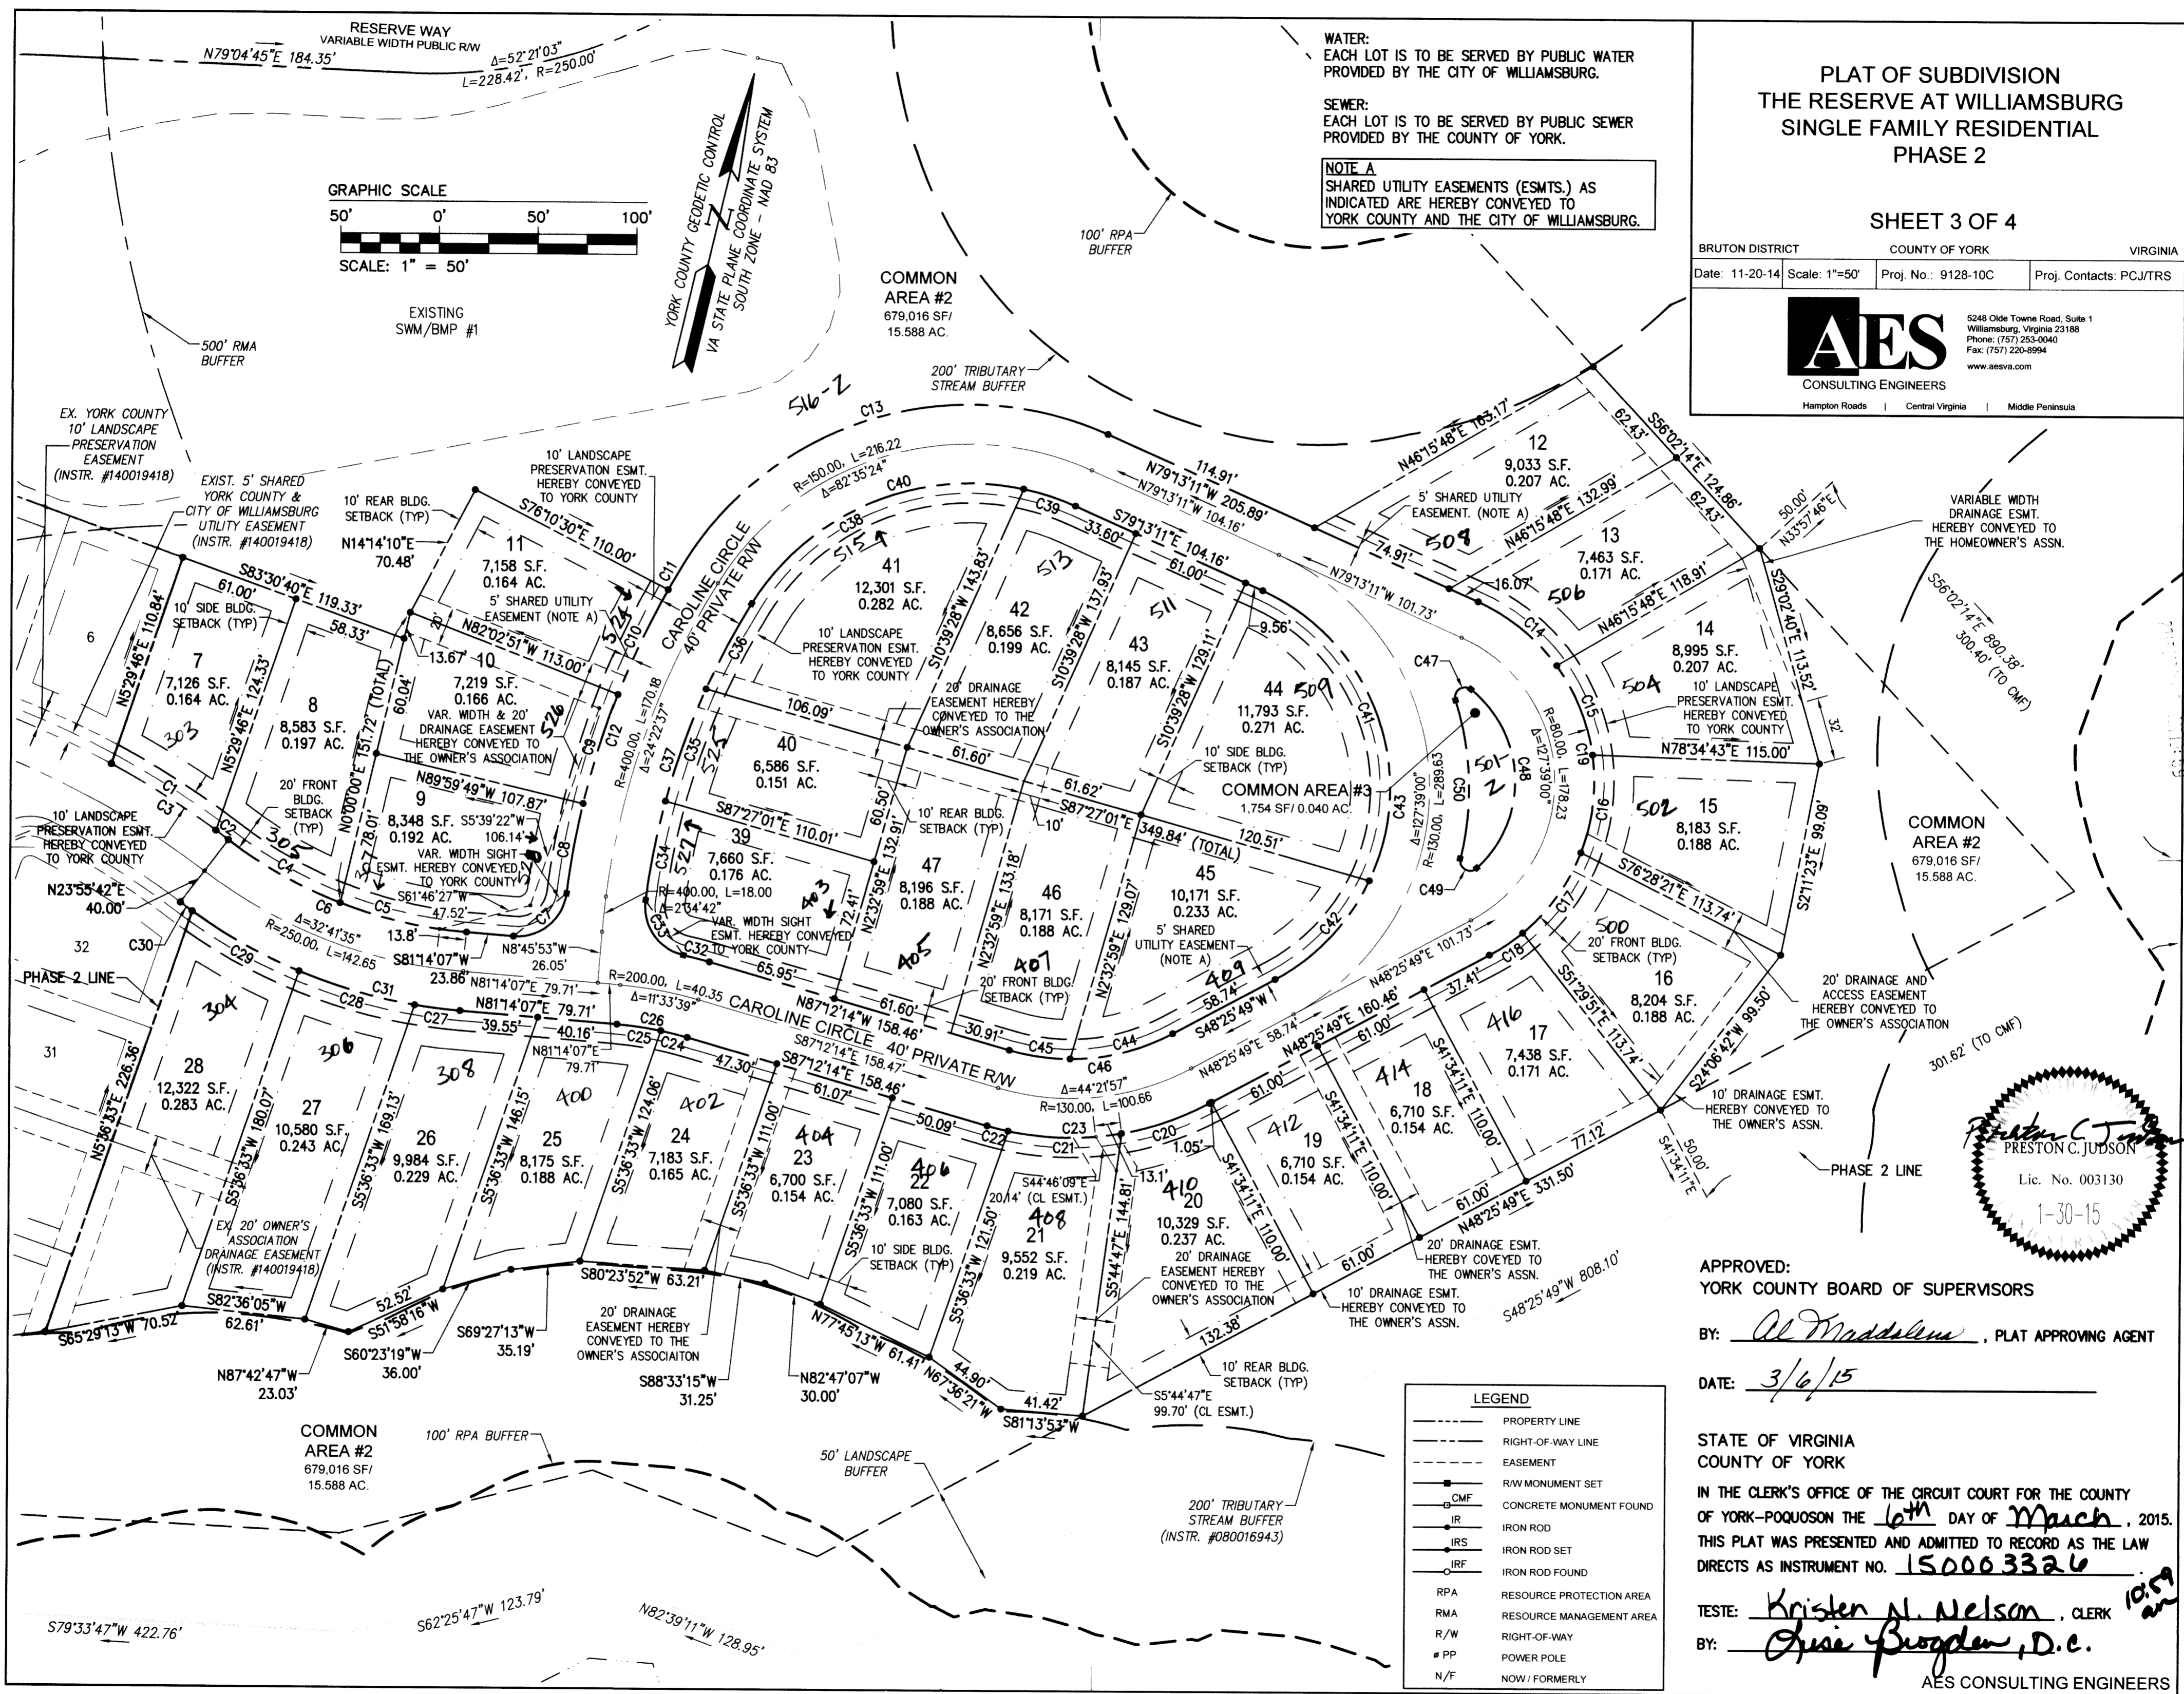

LEGEND

- PROPERTY LINE
- RIGHT-OF-WAY LINE
- - - EASEMENT
- R/W MONUMENT SET
- CMF CONCRETE MONUMENT FOUND
- IR IRON ROD
- IRS IRON ROD SET
- IRF IRON ROD FOUND
- RPA RESOURCE PROTECTION AREA
- RMA RESOURCE MANAGEMENT AREA
- R/W RIGHT-OF-WAY
- PP POWER POLE
- N/F NOW / FORMERLY

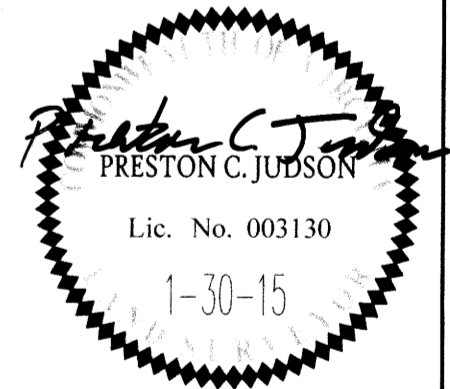

APPROVED:
YORK COUNTY BOARD OF SUPERVISORS

BY: Al Maddaleno, PLAT APPROVING AGENT

DATE: 3/6/15

STATE OF VIRGINIA
COUNTY OF YORK

IN THE CLERK'S OFFICE OF THE CIRCUIT COURT FOR THE COUNTY OF YORK-POQUOSON THE 6th DAY OF March, 2015.

THIS PLAT WAS PRESENTED AND ADMITTED TO RECORD AS THE LAW DIRECTS AS INSTRUMENT NO. 150003326

TESTE: Kristen N. Nelson, CLERK

BY: Jose Brogden, D.C.

AES CONSULTING ENGINEERS