

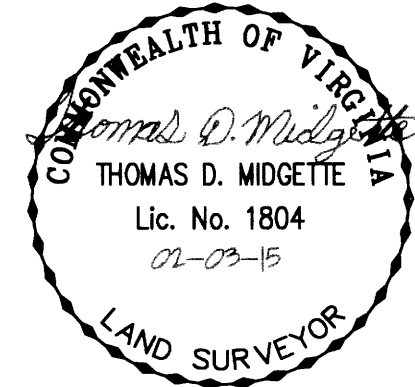


PLAT OF RIGHT-OF-WAY DEDICATION,
 EASEMENT DEDICATION, AND EASEMENT VACATION
 FOR
 YORKTOWN ARCH, LLC AND
 TRIPLE FEATURE ASSOCIATES,
 A VIRGINIA LIMITED PARTNERSHIP
 NELSON DISTRICT - COUNTY OF YORK, VIRGINIA
 (SCALE: 1"=50') OCTOBER 6, 2014
 SHEET 11 OF 18

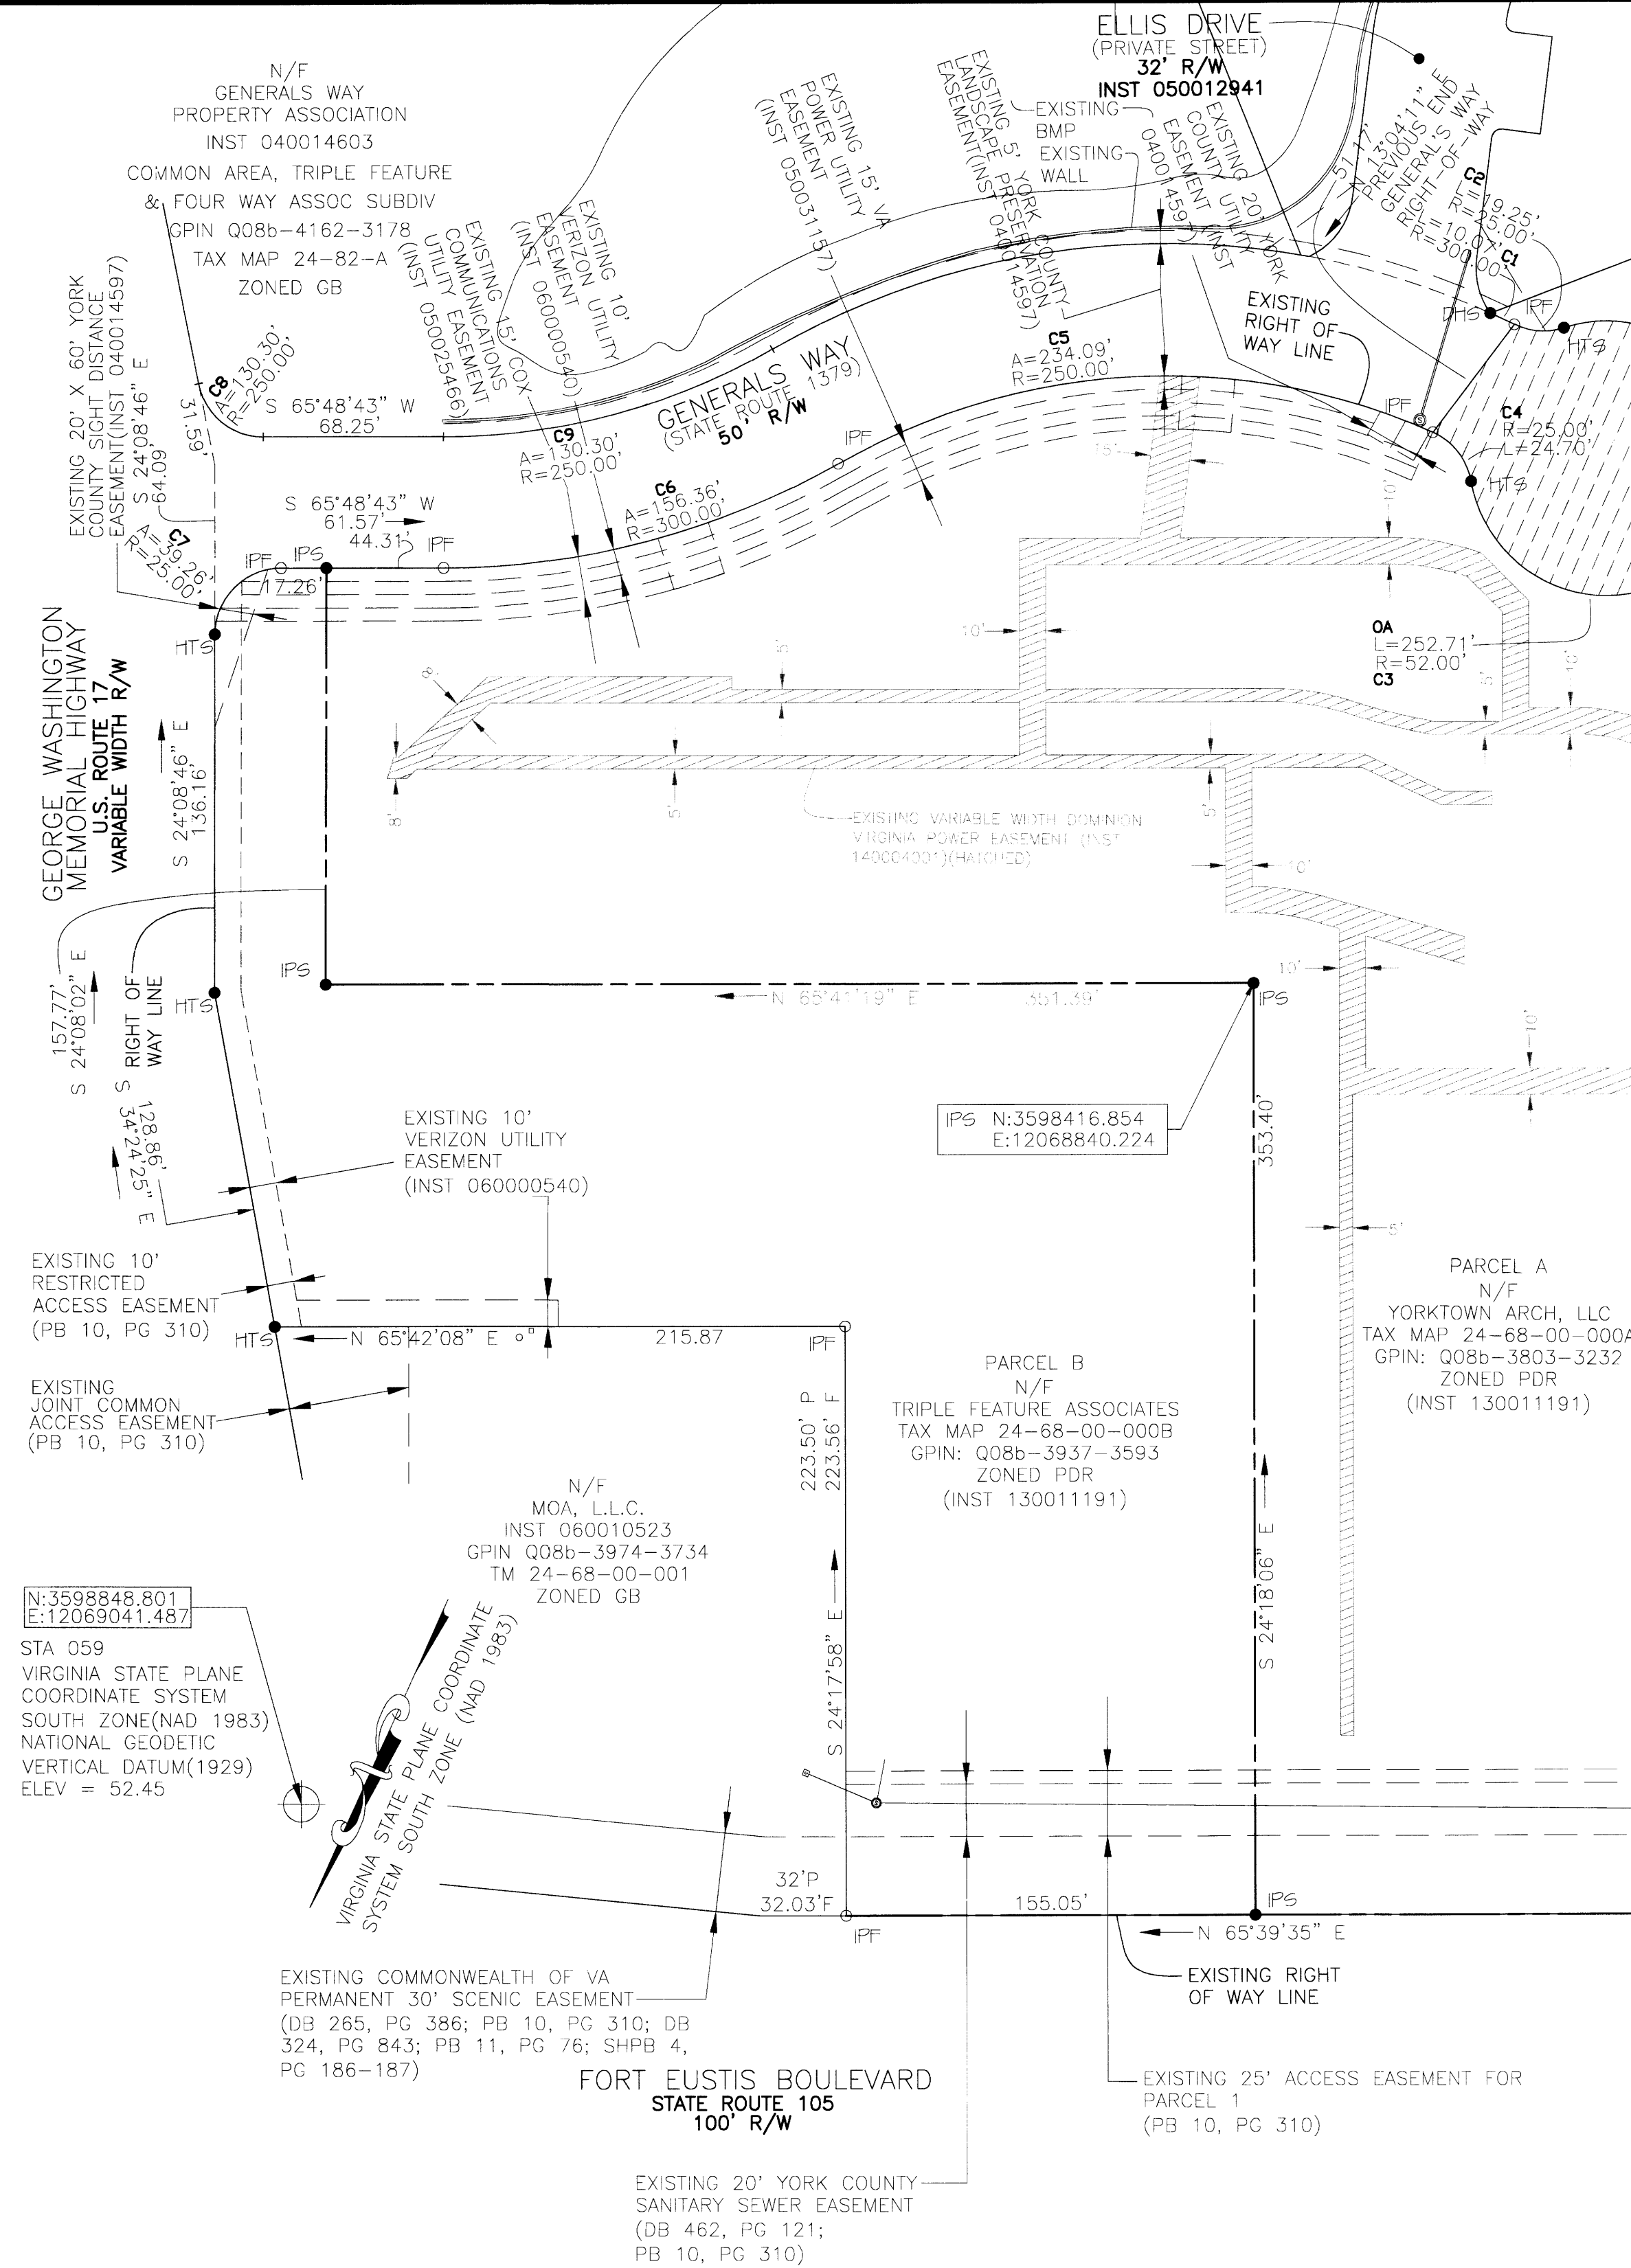

NDI ENGINEERING COMPANY
BASGIER AND ASSOCIATES DIVISION
 ENGINEERS-SURVEYORS-PLANNERS
 572 CENTRAL DRIVE, SUITE 103
 tele (757)431-2177, fax (757)431-2175
 VIRGINIA BEACH, VIRGINIA 23454

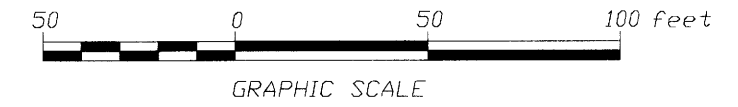

-PROPERTY LINE CURVE TABLE-

CURVE	RADIUS	ARC LENGTH	CHORD LENGTH	CHORD BEARING	DELTA ANGLE	TANGENT
C1	300.00'	10.07'	10.07'	S 89°04'57" E	1°55'25"	5.04'
C2	25.00'	19.25'	18.78'	N 69°48'43" E	44°06'38"	10.13'
C3	52.00'	252.71'	-	-	278°26'52"	-
C4	25.00'	24.70'	23.71'	N 62°05'24" W	56°35'57"	13.46'
C5	250.00'	234.09'	225.63'	S 62°46'32" W	53°39'01"	126.42'
C6	300.00'	156.36'	154.59'	S 50°52'52" W	29°51'43"	80.00'
C7	25.00'	39.26'	35.35'	S 20°49'25" W	89°58'38"	24.99'
C8	25.00'	34.32'	31.69'	N 74°45'04" W	78°39'34"	24.99'
C9	250.00'	130.30'	128.84'	N 50°52'00" W	29°51'45"	66.67'

-PIN LEGEND-

- IPF IRON PIN FOUND
- IPS IRON PIN SET
- CMF CONCRETED STEEL PIN FOUND
- CMS CONCRETED STEEL PIN SET
- DHS DRILL HOLE SET
- HTS HUB/TACK SET

SHEET 11 - EXISTING VARIABLE WIDTH DOMINION
 VIRGINIA POWER EASEMENT

APPROVED:
 YORK COUNTY BOARD OF SUPERVISORS
 BY: _____
 PLAT APPROVING AGENT
 DATE: _____

STATE OF VIRGINIA
 COUNTY OF YORK
 IN THE CLERK'S OFFICE OF THE CIRCUIT COURT THE COUNTY
 OF YORK-POQUOSON, THE 12th DAY OF MARCH, 2015
 THIS MAP WAS PRESENTED AND ADMITTED TO RECORD AS THE
 LAW DIRECTS AS INSTRUMENT NUMBER 15003166 @ 1:25pm
 BY: Kristen N. Nelson CLERK

MATCHLINE (SEE SHEET 12)