
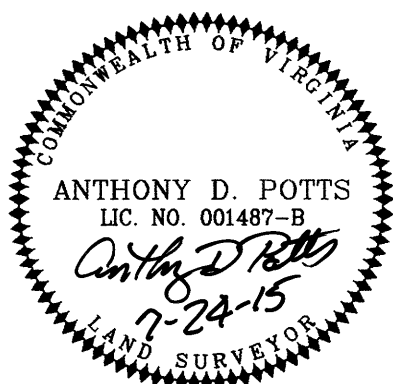


PROPERTY LINE VACATIONS ON PROPERTIES OF
HAMPTON ROADS DEVELOPMENT, L.L.C.
NELSON DISTRICT
YORK COUNTY, VIRGINIA

ADPA **A.D. POTTS & ASSOCIATES, INC.**
11524 JEFFERSON AVENUE
NEWPORT NEWS, VIRGINIA 23601
PHONE: (757) 595-4610
1" = 200' JULY 24, 2015
SHEET 2 OF 2

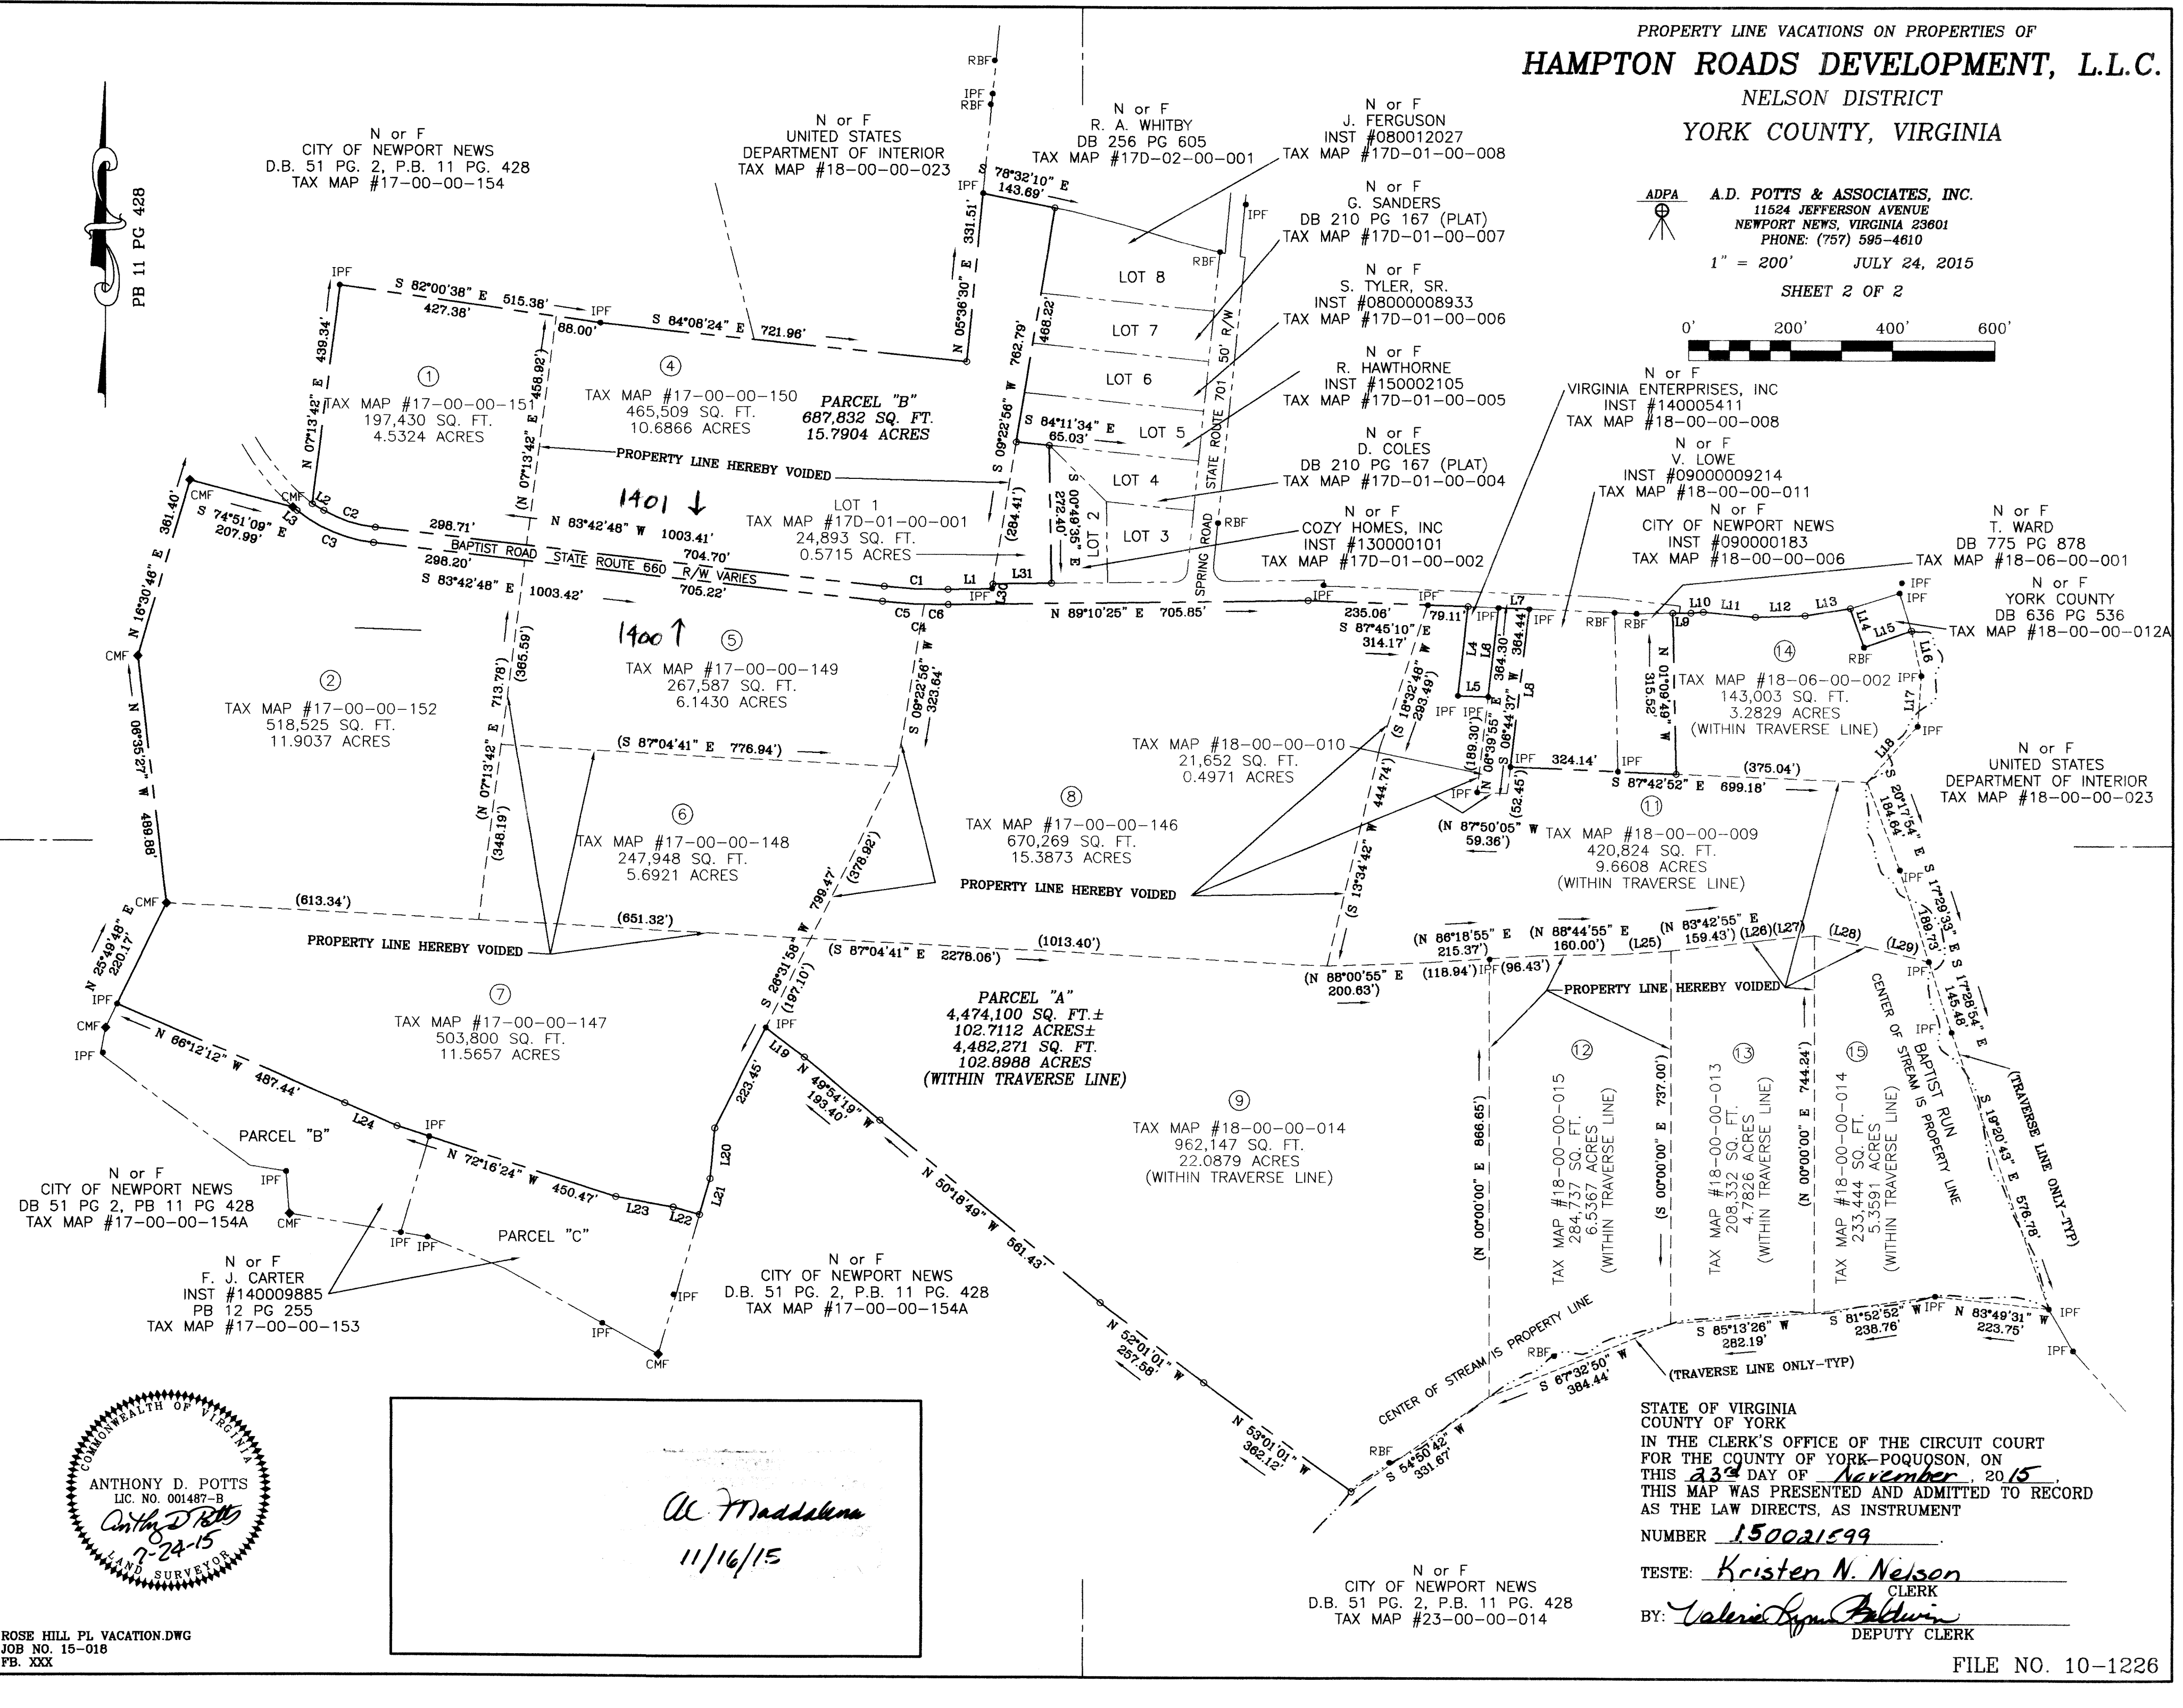

Al Maddalena
11/16/15

STATE OF VIRGINIA
COUNTY OF YORK
IN THE CLERK'S OFFICE OF THE CIRCUIT COURT
FOR THE COUNTY OF YORK-POQUOSON, ON
THIS 23rd DAY OF November, 2015
THIS MAP WAS PRESENTED AND ADMITTED TO RECORD
AS THE LAW DIRECTS, AS INSTRUMENT
NUMBER 150021599
TESTE: Kristen N. Nelson
CLERK
BY: Valerie Lynn Baldwin
DEPUTY CLERK