


20' UTILITY EASEMENT
 FOR THE PROPERTY STANDING IN THE NAME OF
JACOB E. ZERVAKIS
 TO BE DEDICATED TO
YORK COUNTY

YORK COUNTY

VIRGINIA

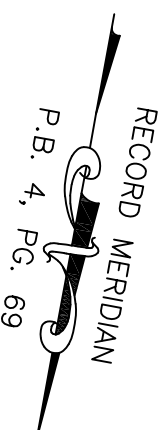

P.B. 4, PG. 69


LandTech Resources, Inc.
 ENGINEERING & SURVEYING CONSULTANTS
 3925 Midlands Road, Williamsburg, Virginia 23188
 Telephone: 757-565-1677 Fax: 757-565-0782
 Web: landtechresources.com

DATE: 10-30-2017
 REVISED: 04-24-2018



N/F
 WAKELYN
 INST. #140015025

N 102°21'00" W 638.00'

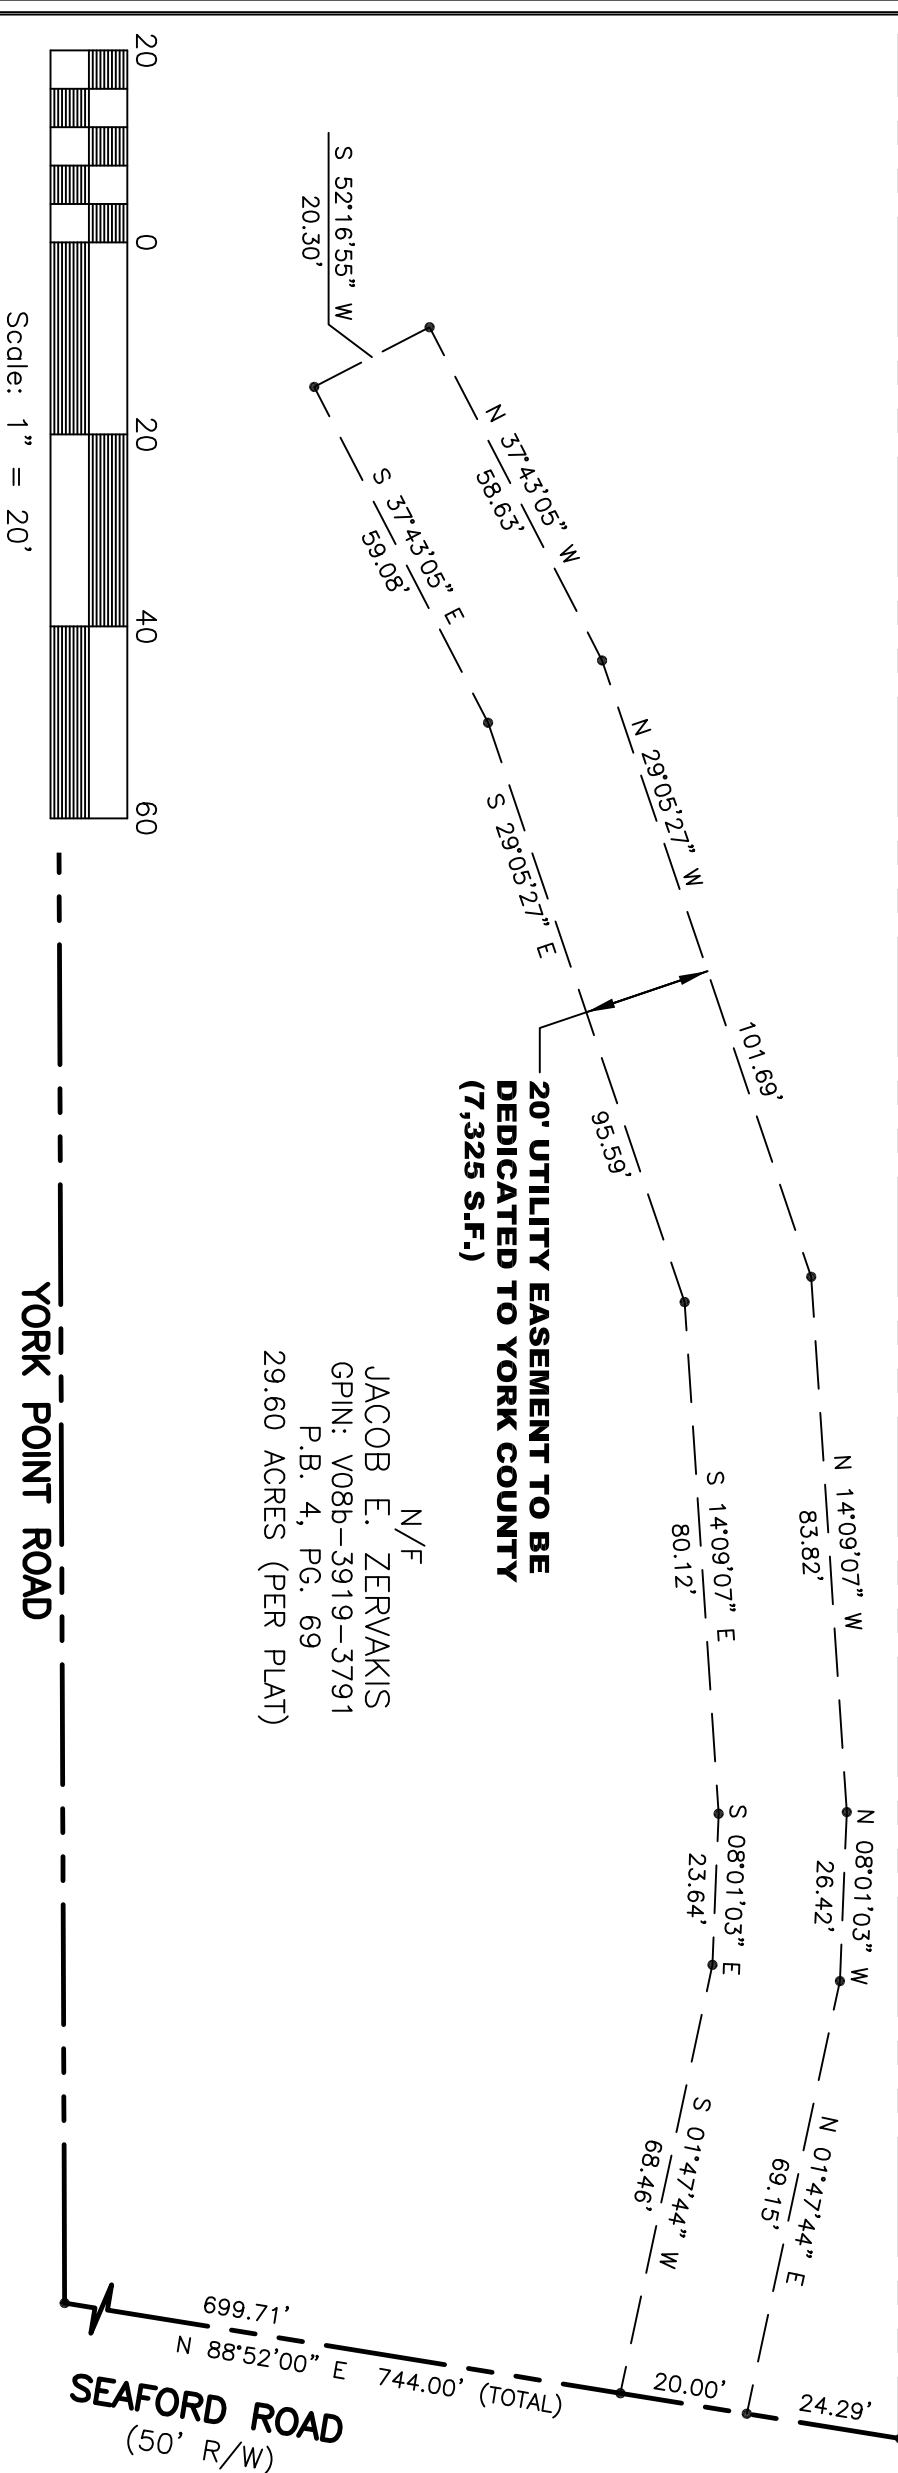

N/F
JACOB E. ZERVAKIS
 GPIN: V08b-3919-3791
 P.B. 4, PG. 69
 29.60 ACRES (PER PLAT)