


MOORE HOUSE ROAD

S.R. #676 - 30' R/W

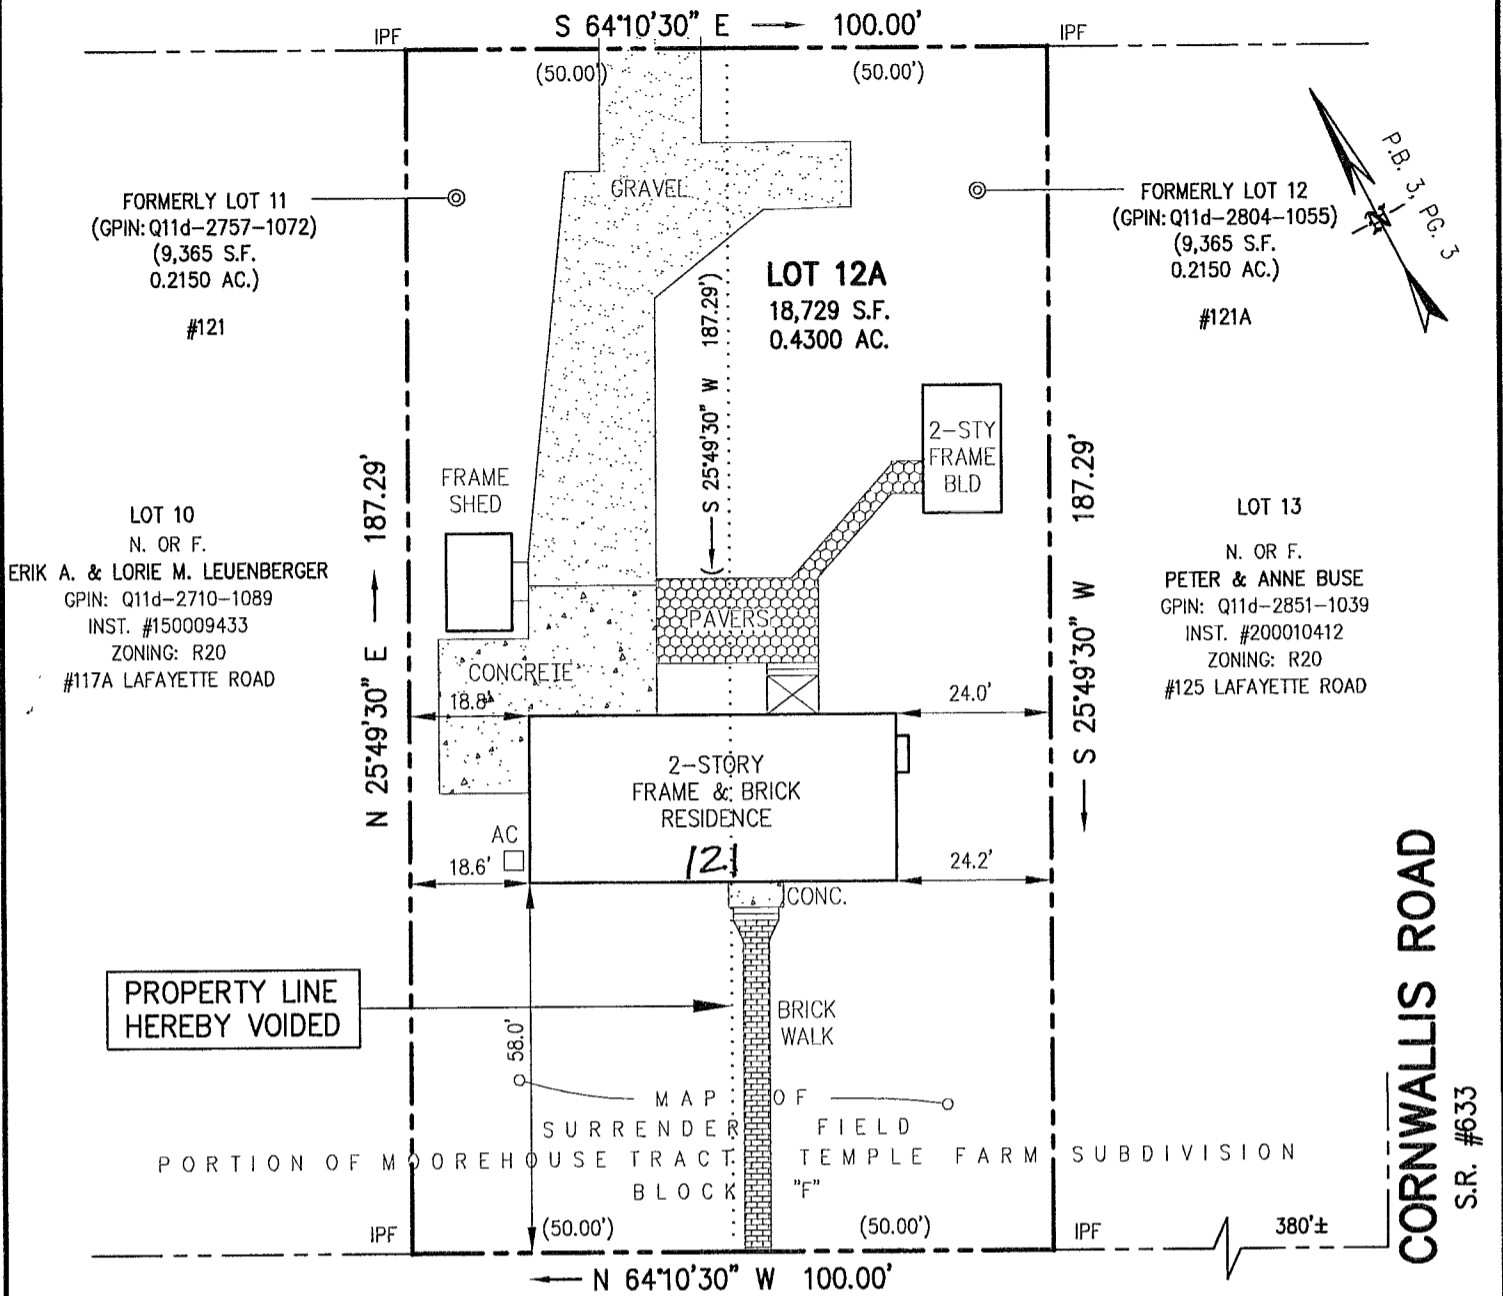

LAFAYETTE ROAD

S.R. #650 - 50' R/W

RECEIVED
YORK COUNTY
JUL 13 2021
DEVELOPMENT SERVICES

STATE OF VIRGINIA
COUNTY OF YORK

IN THE CLERK'S OFFICE OF THE CIRCUIT COURT FOR THE COUNTY OF YORK-POQUOSON, THIS 14th DAY OF JULY 2021 THIS MAP WAS PRESENTED AND ADMITTED TO RECORD AS THE LAW DIRECTS, AS INSTRUMENT NUMBER 20014398.

TESTE: Kristen W. Nelson
CLERK

BY: David P. Campbell PC

APPROVED BY:

YORK COUNTY BOARD OF SUPERVISORS

David P. Campbell
PLAT APPROVING AGENT

DATE: JULY 13, 2021

LEGEND
● I.R.F. IRON ROD FOUND
● I.P.F. IRON PIPE FOUND
- - - - - PROPERTY LINE

SHEET 1 OF 2

#121 & #121A LAFAYETTE ROAD

PROPERTY LINE VACATION PLAT

LOT 11 AND LOT 12
MAP OF SURRENDER FIELD
PORTION OF MOOREHOUSE TRACT -
TEMPLE FARM SUBDIVISION
BLOCK F
NELSON DISTRICT
YORKTOWN, VIRGINIA

CAMPBELL LAND SURVEYING, INC.

P.O. BOX 855, YORKTOWN, VA. 23692
(757) 890-0837

SCALE: 1"=30'

DATE: 06/03/2021

OWNER NAME:
ORIN B. COLLIER & DAVID R. CHAFFINS


OWNER ADDRESS:
4819 W. BRADDOCK ROAD, APT 10
ALEXANDRIA, VA 22311

LOT 11 - ZONING: R20
GPIN: Q11d-2757-1072
PROPERTY ADDRESS: 121 LAFAYETTE ROAD

LOT 12 - ZONING: R20
GPIN: Q11d-2804-1055
PROPERTY ADDRESS: 121A LAFAYETTE ROAD

REFERENCE: INST. #190021493
P.B. 3, PG. 3 (PLAT) (MAP OF SURRENDER FIELD,
PORTION OF MOOREHOUSE TRACT - TEMPLE FARM
SUBDIVISION, BLOCK F); D.B. 260, PG. 315

FLOOD ZONE: X
F. I. R. M.: 51199C0126D
DATE OF F.I.R.M.: 01/16/2015

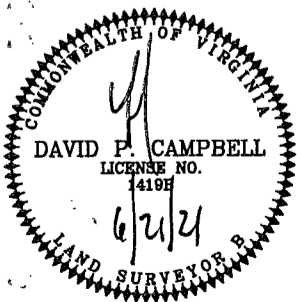

F.B. 514, PG. 18

JOB NO.: 21-0268

21-0268_VAC.DWG