
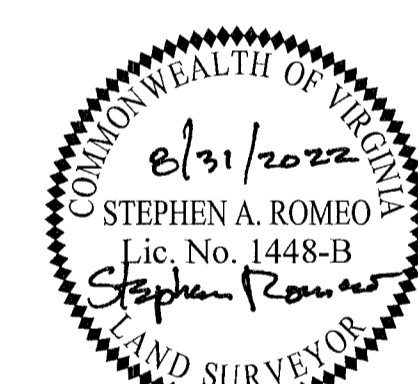
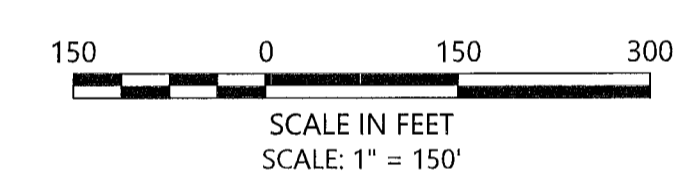
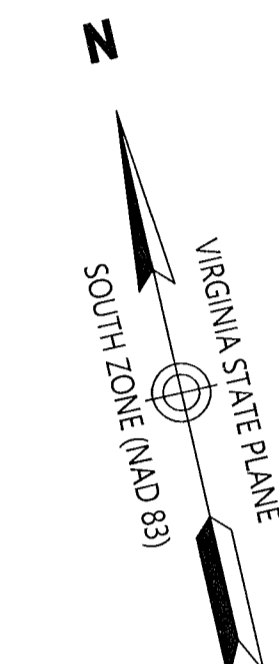


PLAT OF CORRECTION
 INSTRUMENT NO. 220013159
 MARQUIS HILLS PHASE 3
 BEING A
 RESUBDIVISION OF PARCEL 12A
 PROPERTY OF
 MARQUIS SINGLE FAMILY
 DEVELOPER, LLC.
 BRUTON DISTRICT, YORK COUNTY, VIRGINIA
 DATE: 8/31/2022
 SHEET 3 OF 15

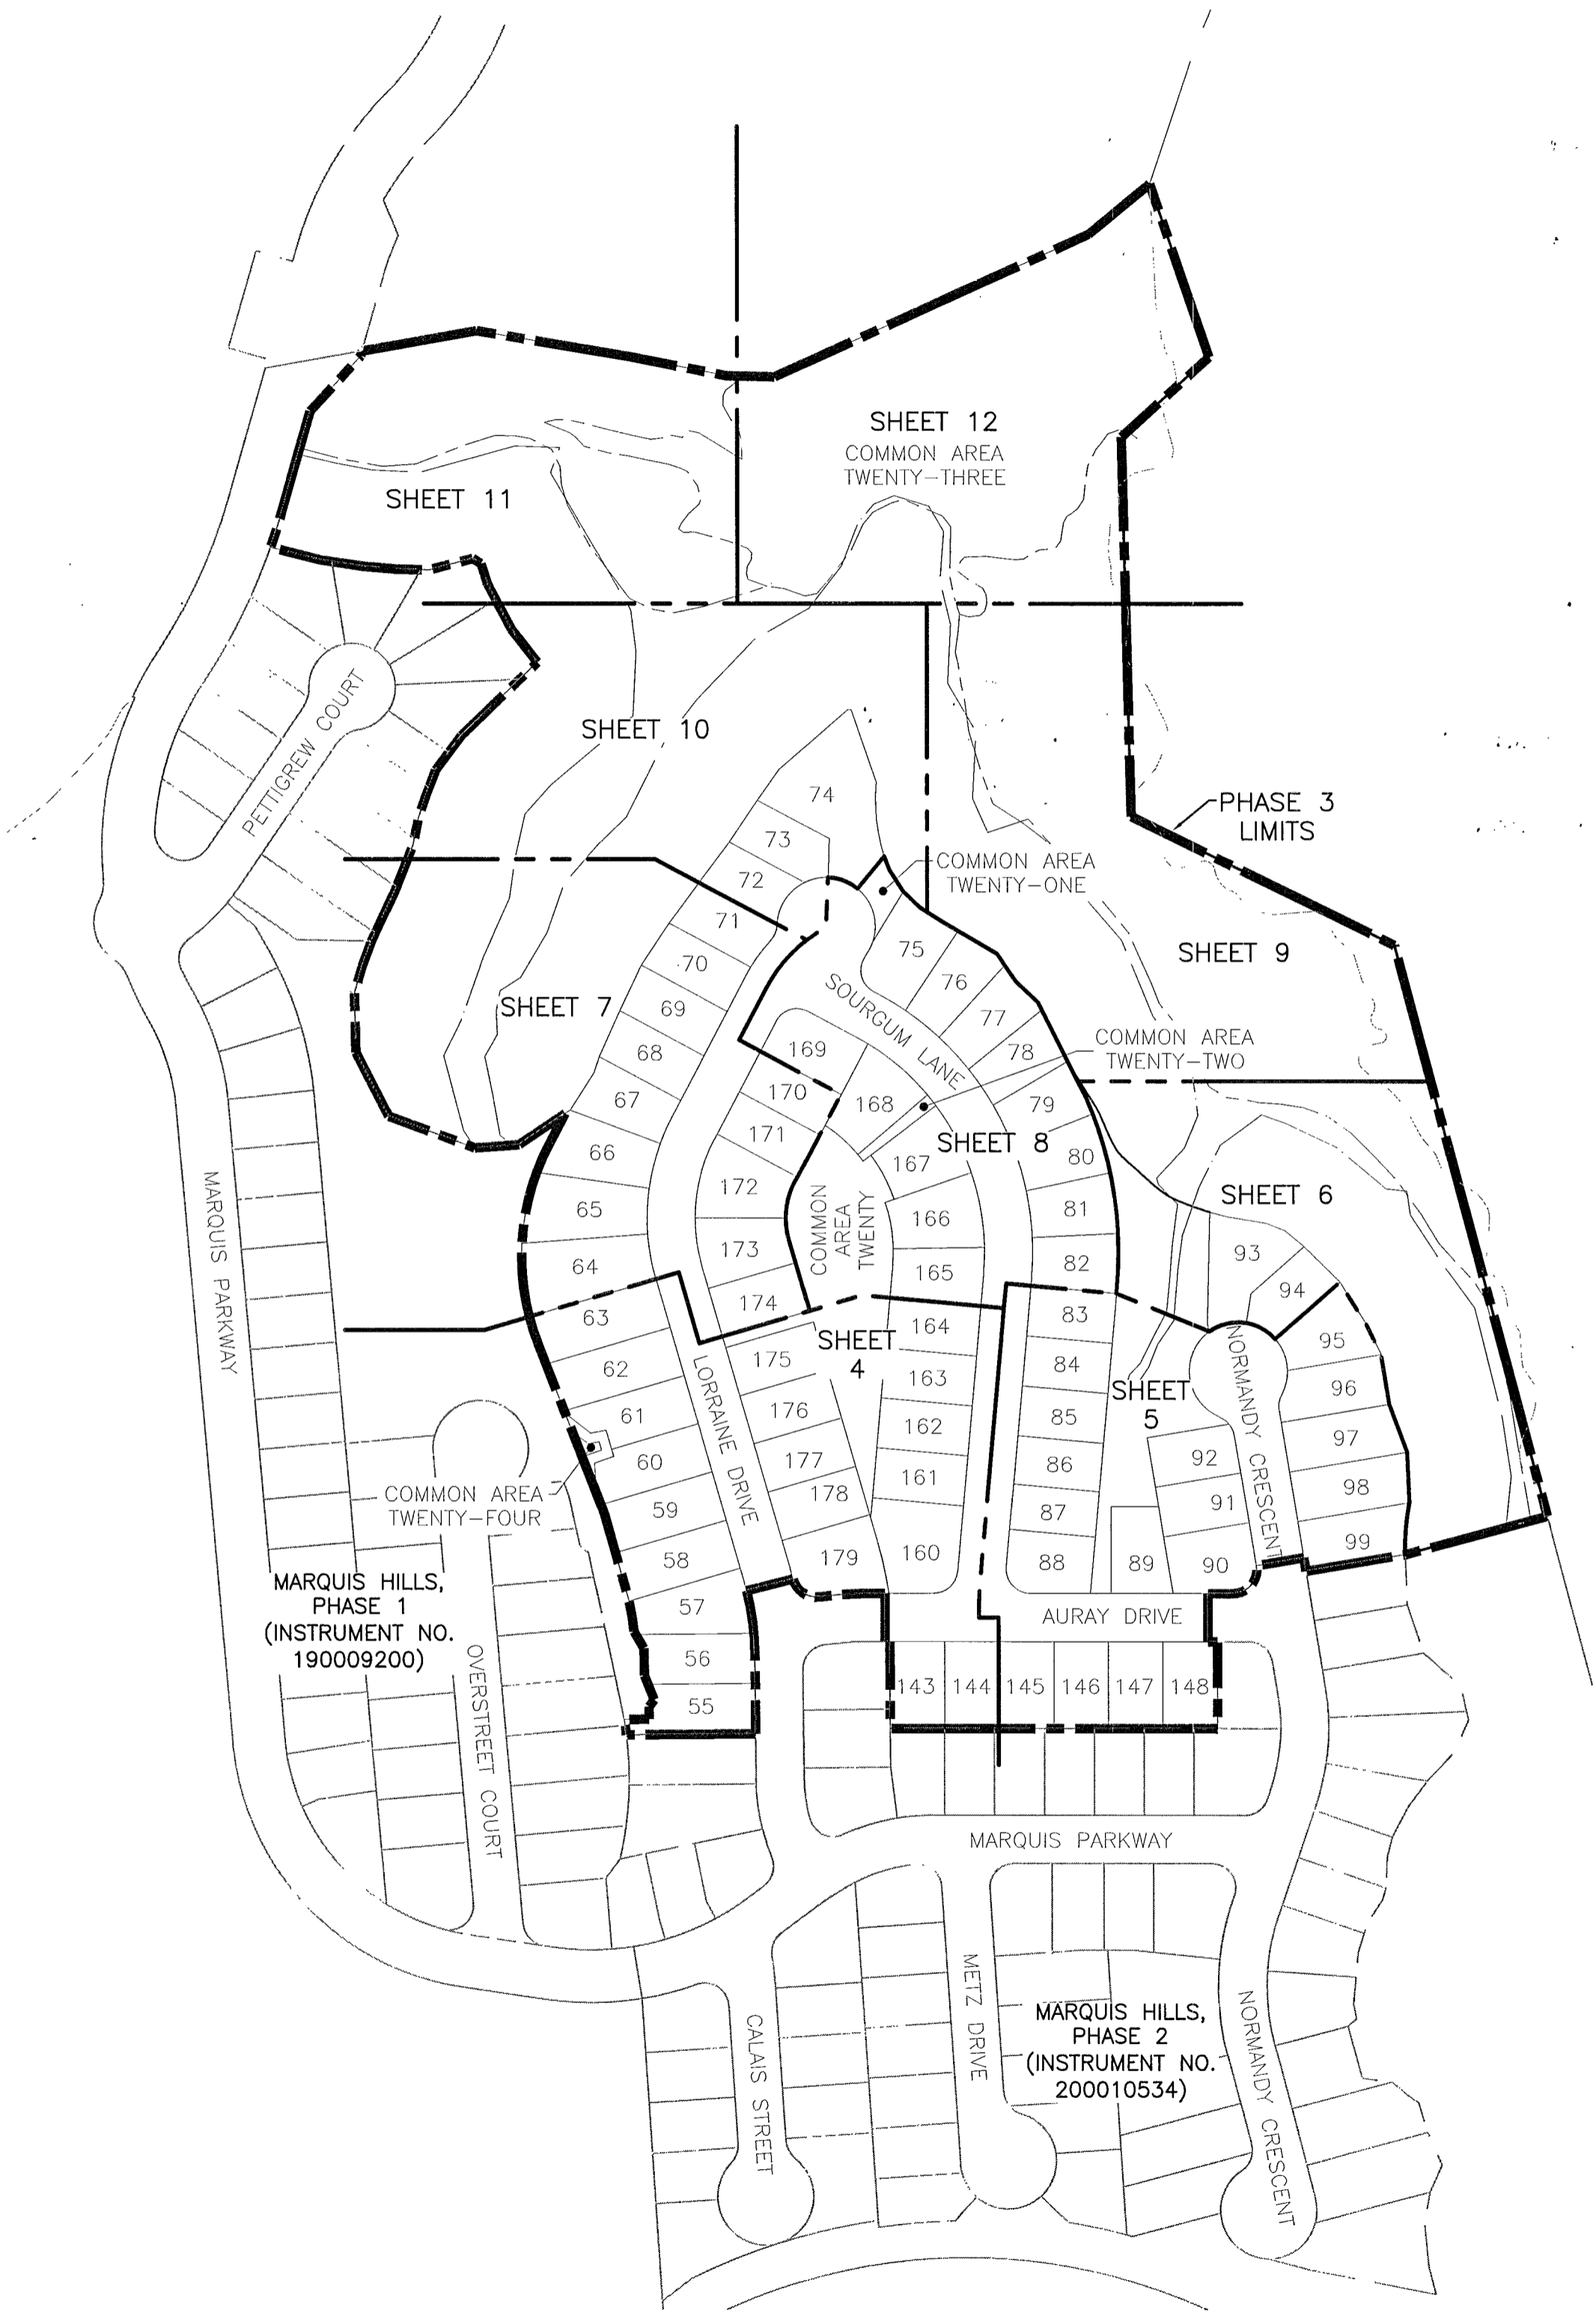

vhb Transportation
 Land Development
 Environmental Services
 351 McLaws Circle, Suite 3
 Williamsburg, Virginia 23185
 757 220 0500 • FAX 757 903 2794

APPROVED:
 YORK COUNTY BOARD OF SUPERVISORS
 BY: *[Signature]*
 PLAT APPROVING AGENT
 DATE: 8/30/22

STATE OF VIRGINIA, COUNTY OF YORK
 IN THE CLERK'S OFFICE OF THE CIRCUIT COURT FOR THE
 COUNTY OF YORK-POQUOSON THE 30th DAY OF
 Sept. 2022, THIS MAP WAS PRESENTED AND
 ADMITTED TO RECORD AS THE LAW DIRECTS AS
 INSTRUMENT NO. 220013159
 TESTE: *[Signature]*
 CLERK: KRISTEN N. NELSON, CLERK
 BY: *[Signature]*