




SEE SHEET 6 FOR EASEMENT DETAILS

DRAWN:	DHW	DATE:	12/17/24	REVISION:
COMP:	BJL	SCALE:	1"=50'	
CHECKED:	BJL			

REF:	SHEET NO. 5
INST.# 190006880	SHEET: 5 of 6

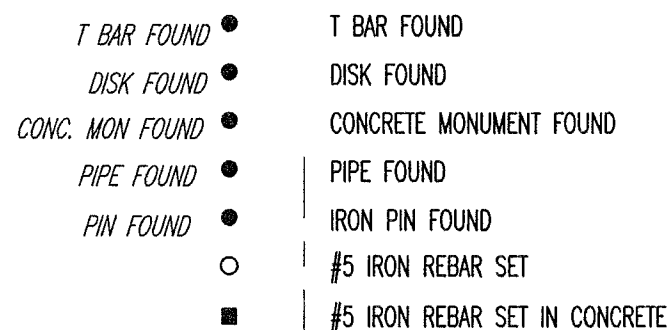

LEGEND

- IRON PIN FOUND (UNLESS OTHERWISE NOTED)
- #5 IRON REBAR SET (UNLESS OTHERWISE NOTED)
- #5 IRON REBAR SET IN CONCRETE

STATE OF VIRGINIA
COUNTY OF YORK
IN THE CLERK'S OFFICE OF THE CIRCUIT COURT FOR THE COUNTY OF
YORK-POQUOSON, ON THIS 5th DAY OF June, 2025
THIS MAP WAS PRESENTED AND ADMITTED TO RECORD AS THE LAW
DIRECTS, AS INSTRUMENT
NUMBER 25000 8489
TESTE: Kristen N Nelson
CLERK
BY: Dennone Howen, DCI