


SUBDIVISION PLAT OF CELESTIAL WAY


LOCATION:
BETHEL MAGISTERIAL DISTRICT
COUNTY OF YORK, VIRGINIA
DATE: 5/29/2025
PROJECT #004316 SHEET 11 OF 13

ATCS®

690 TOWN CENTER DRIVE, SUITE 201
NEWPORT NEWS, VIRGINIA 23606
(757) 504-2976 FAX (757) 637-0276
WWW.ATCSPLC.COM

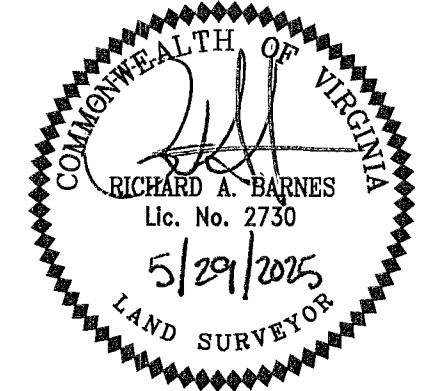

MATCH LINE SEE SHEET 12

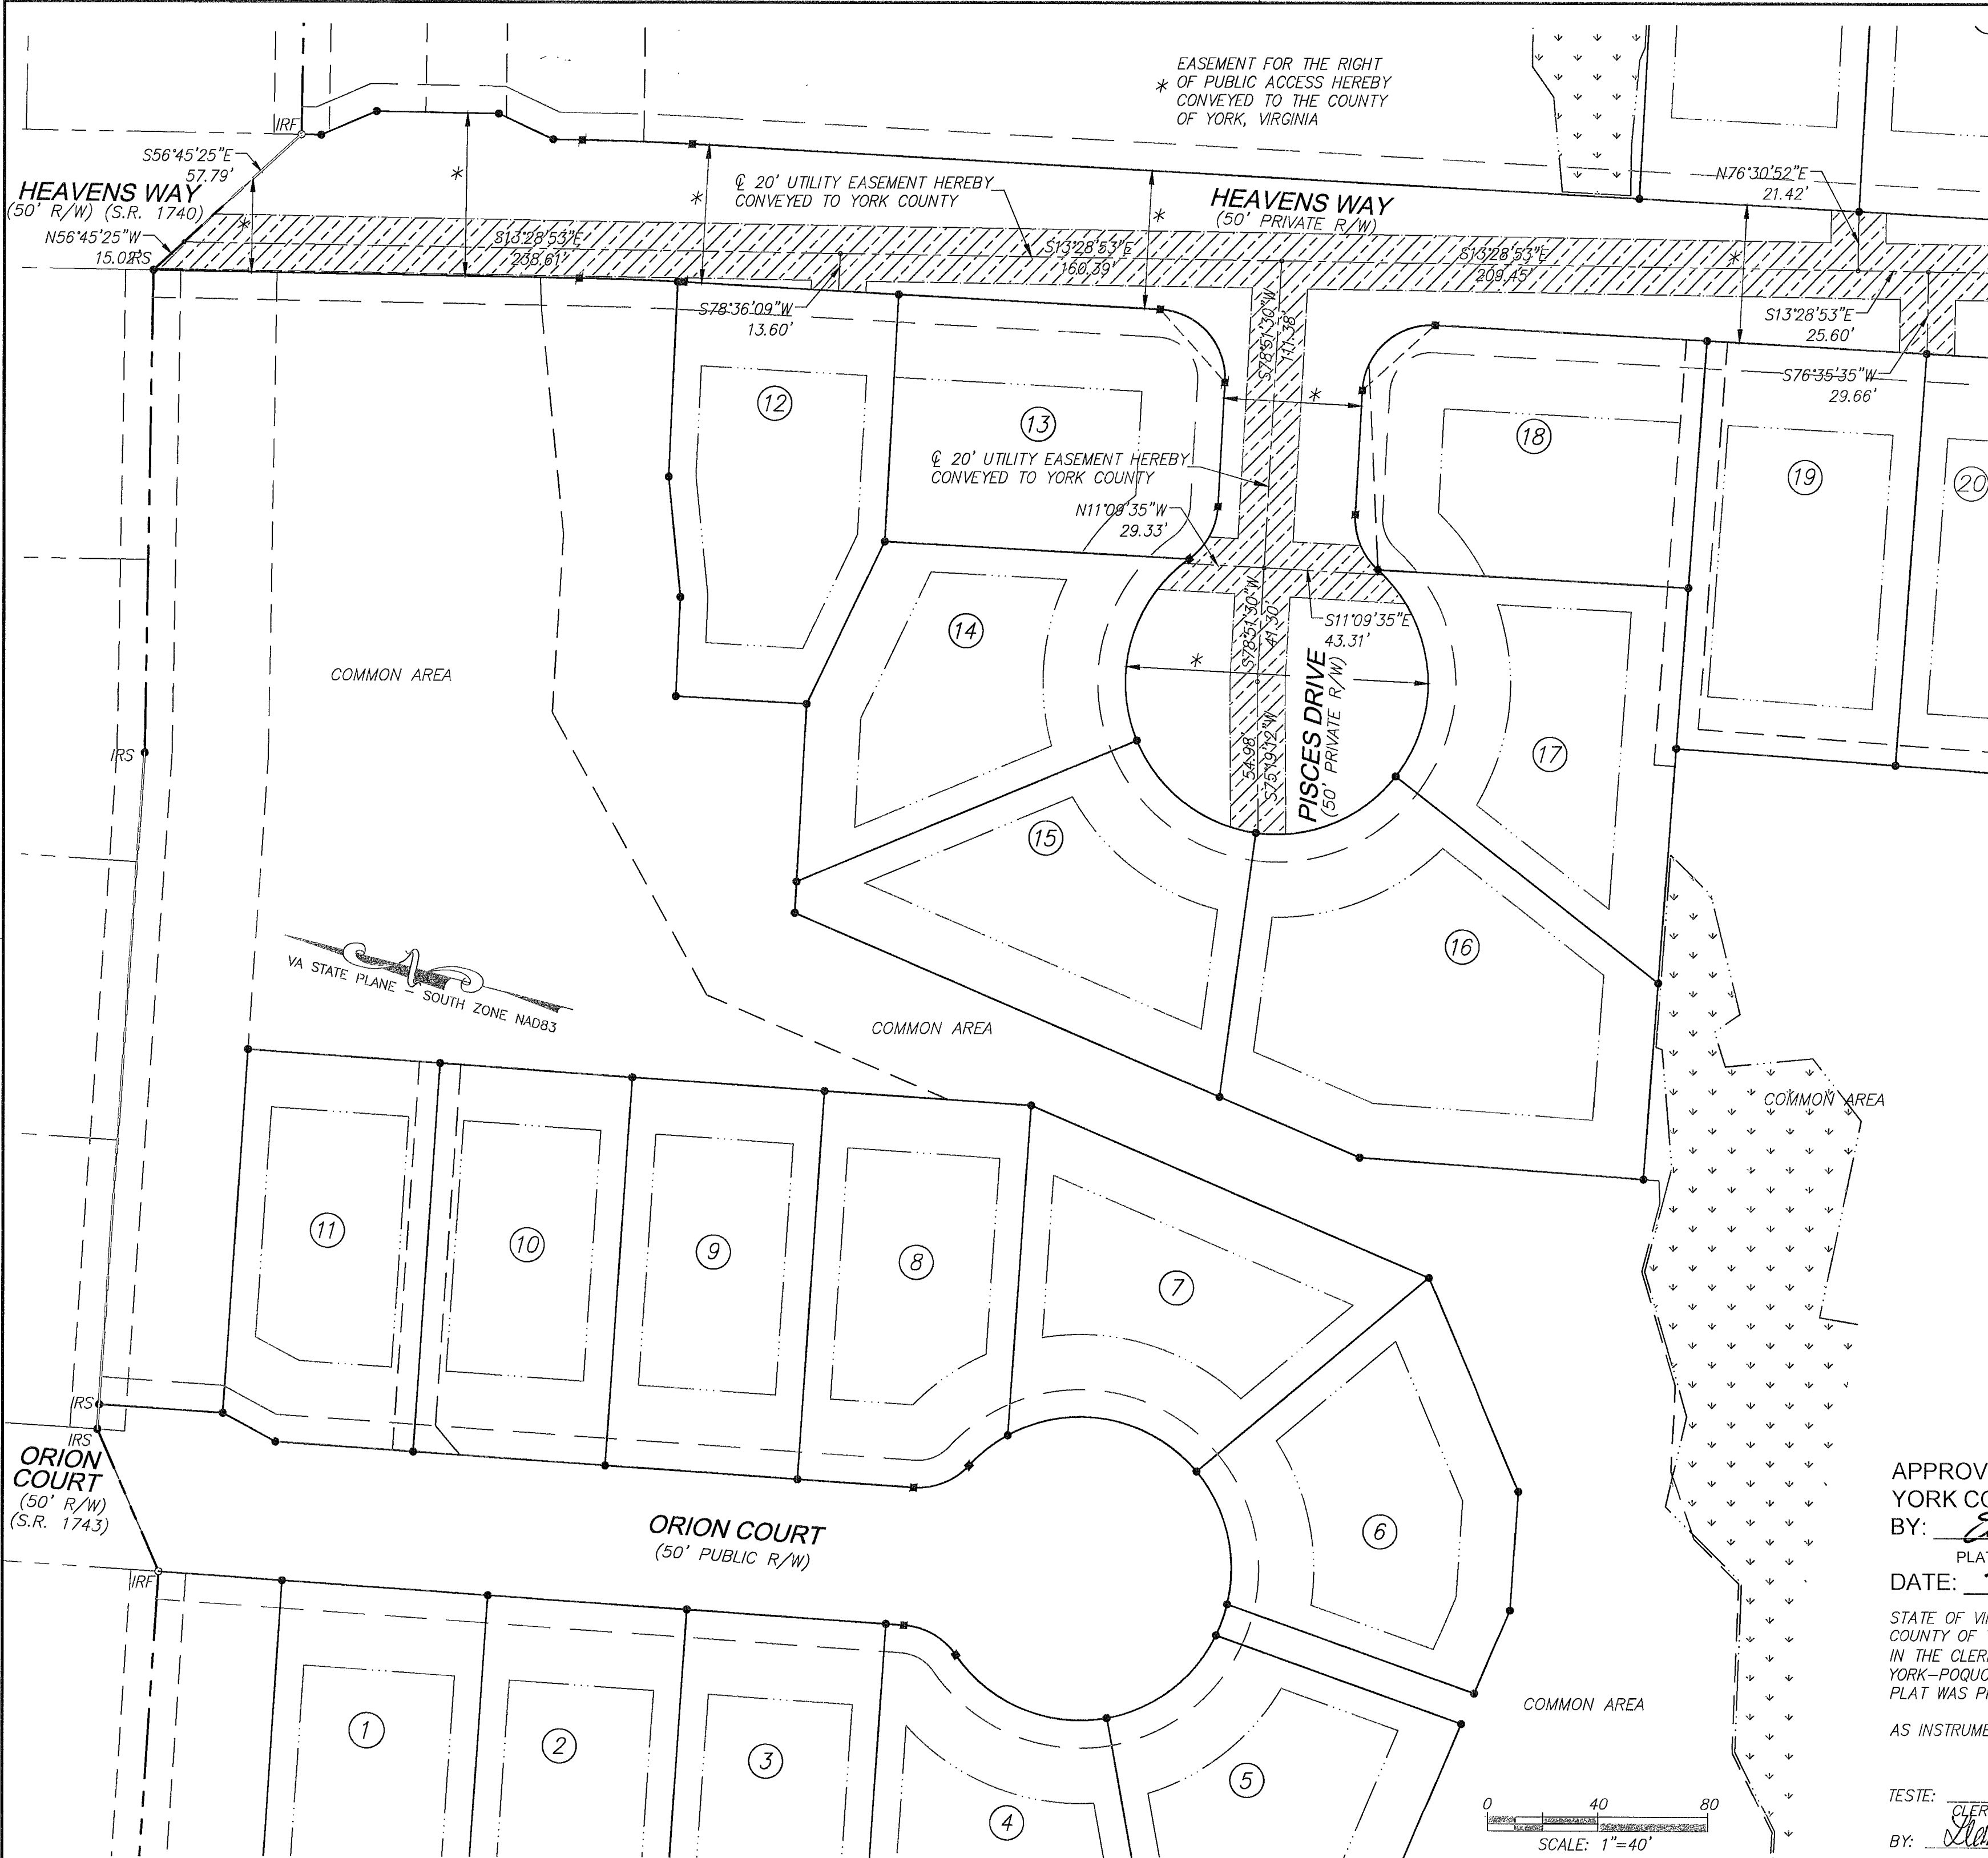

APPROVED
YORK COUNTY BOARD OF SUPERVISORS
BY: Eal W. Hill

PLAT APPROVING AGENT

DATE: July 2, 2025

STATE OF VIRGINIA
COUNTY OF YORK
IN THE CLERK'S OFFICE OF THE CIRCUIT COURT FOR THE COUNTY OF
YORK-POQUOSON, VIRGINIA, THE 3 DAY OF July, 2025, THIS
PLAT WAS PRESENTED AND ADMITTED TO RECORD AS THE LAW DIRECTS,

AS INSTRUMENT NUMBER 250009680

KRISTEN N. NELSON, CLERK

TESTE: Clerk

BY: Shah Thugde