
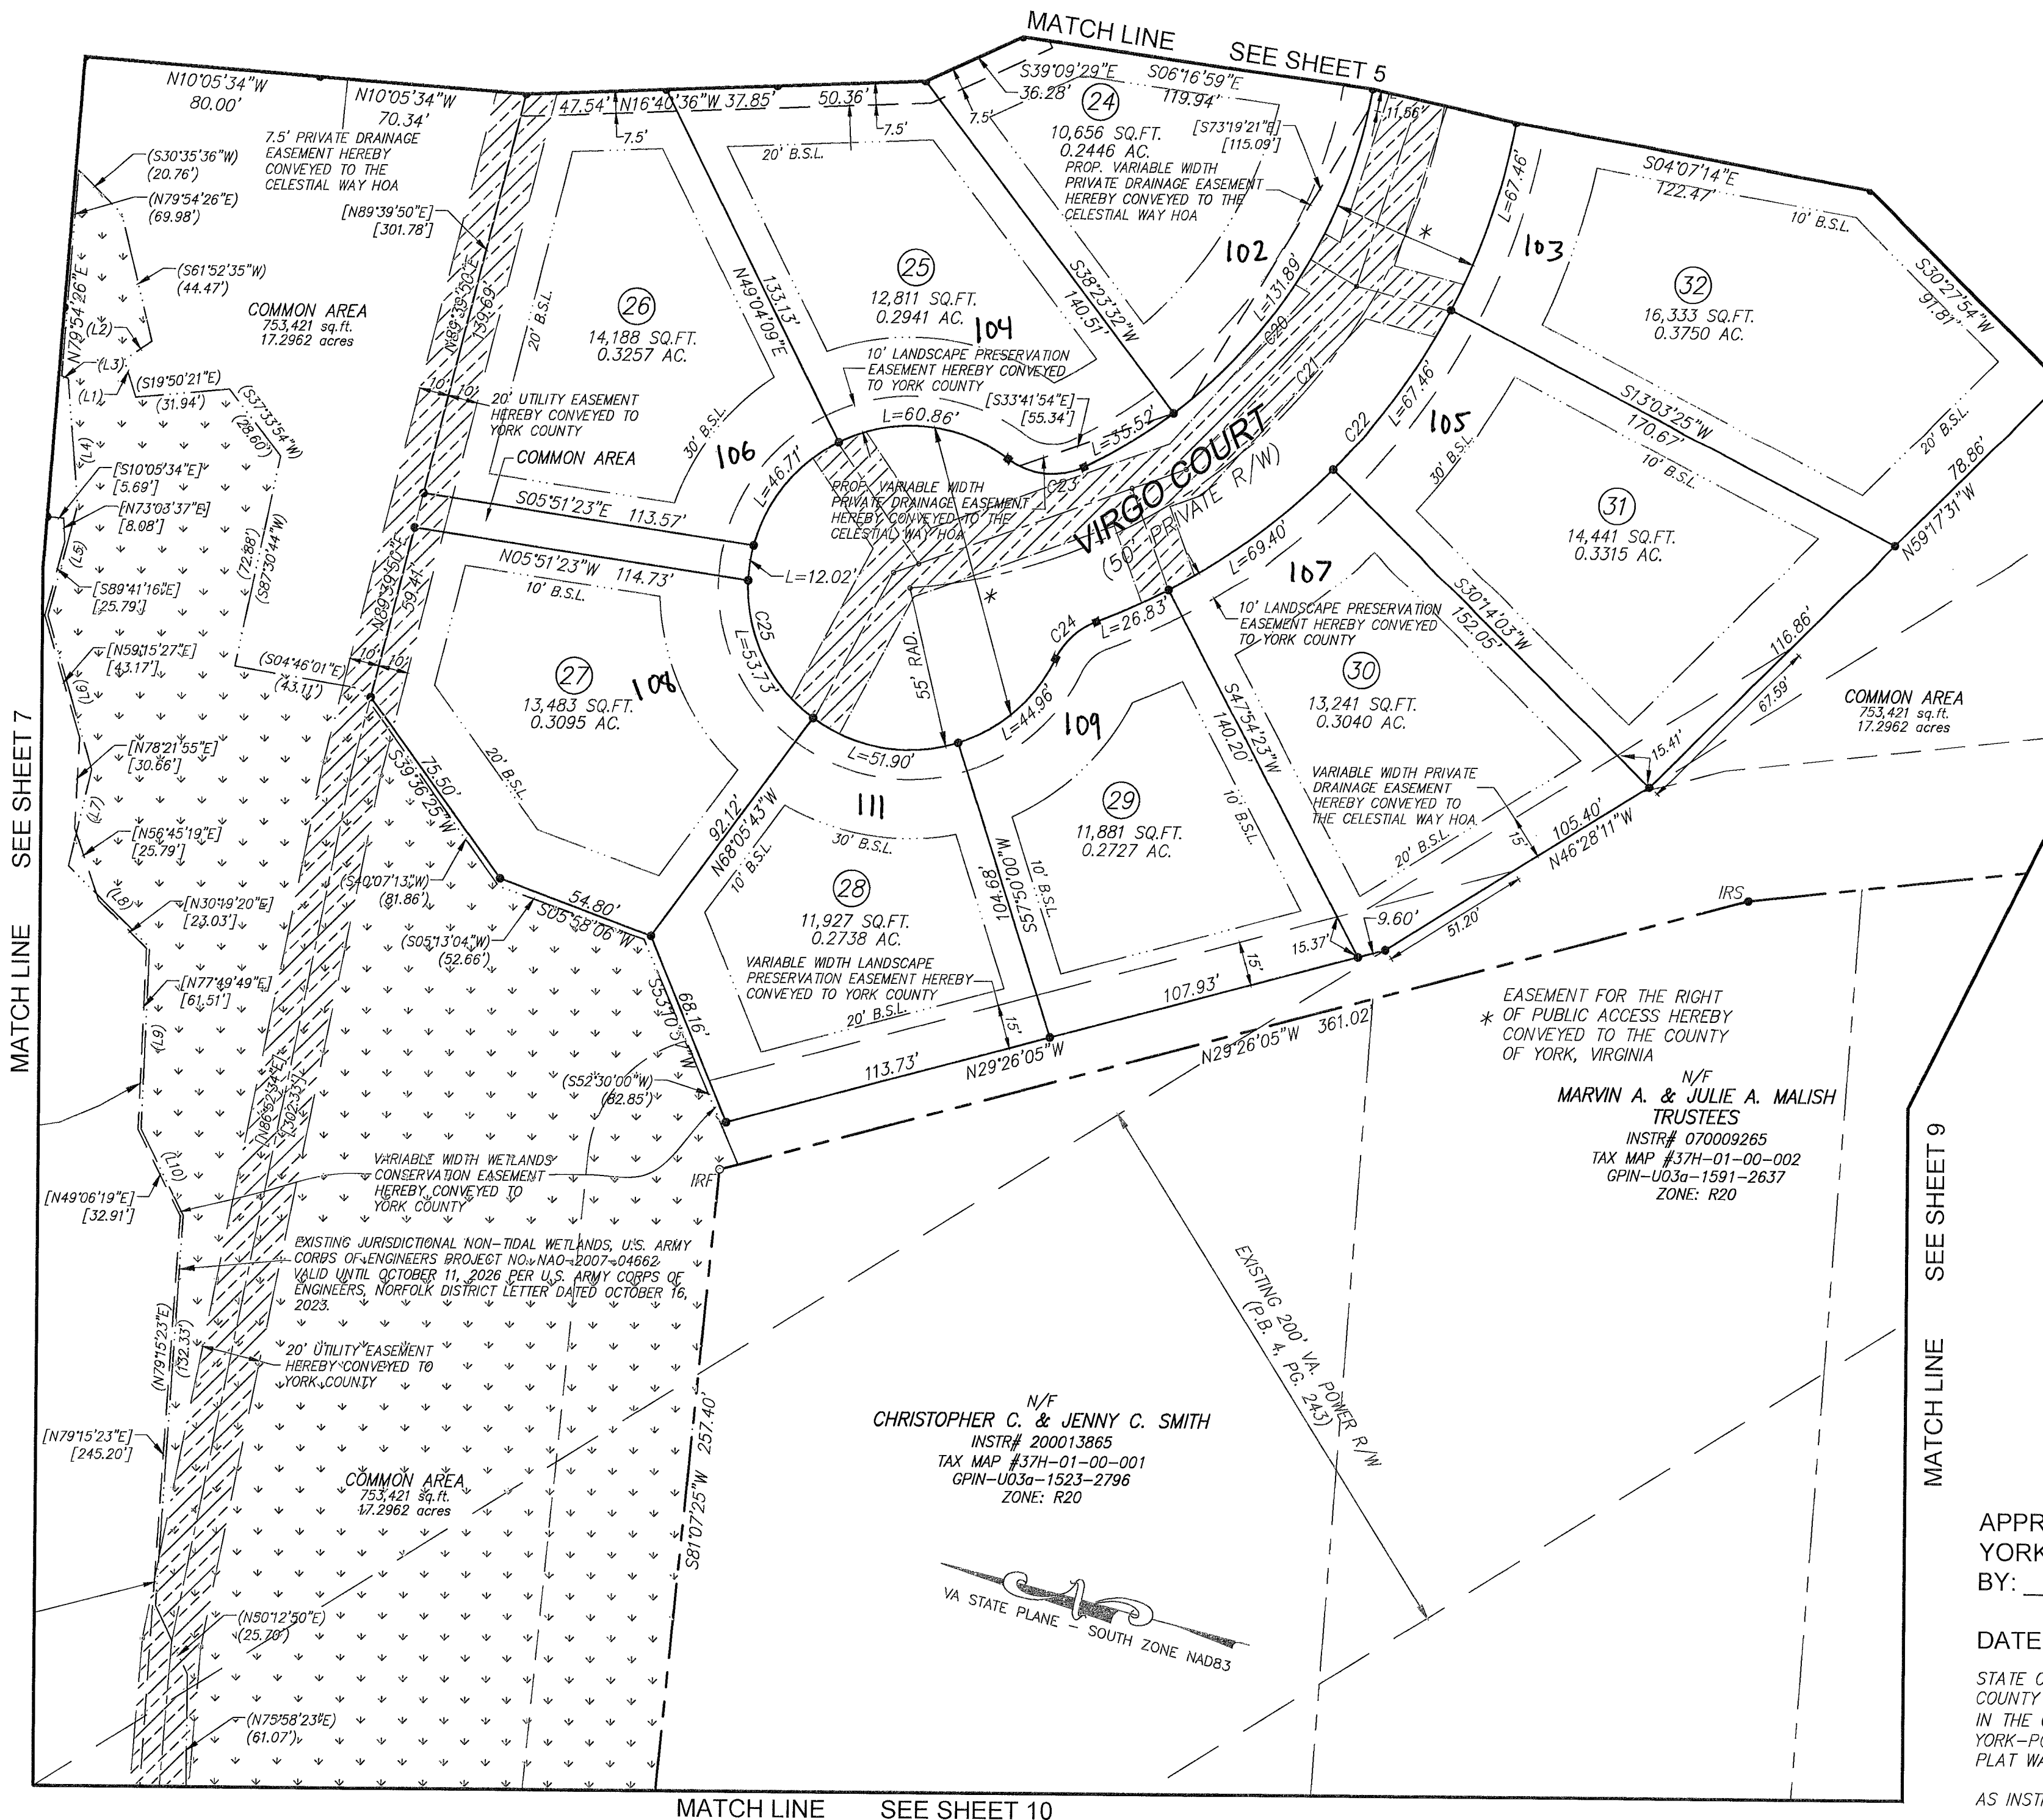


# SUBDIVISION PLAT OF CELESTIAL WAY

LOCATION:  
BETHEL MAGISTERIAL DISTRICT  
COUNTY OF YORK, VIRGINIA  
DATE: 5/29/2025  
PROJECT #004316 SHEET 8 OF 13

## ATCS



690 TOWN CENTER DRIVE, SUITE 201  
NEWPORT NEWS, VIRGINIA 23606  
(757) 504-2976 FAX (757) 637-0276  
WWW.ATCSPLC.COM

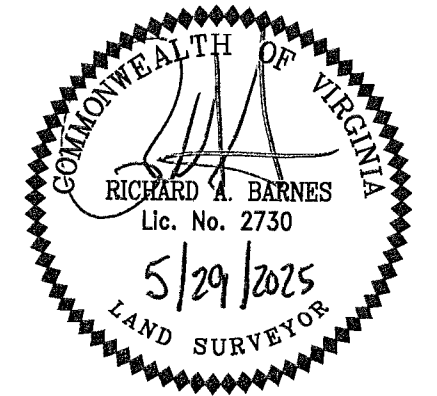

EASEMENT FOR THE RIGHT  
\* OF PUBLIC ACCESS HEREBY  
CONVEYED TO THE COUNTY  
OF YORK, VIRGINIA

N/F  
MARVIN A. & JULIE A. MALISH  
TRUSTEES  
INSTR# 070009265  
TAX MAP #37H-01-00-002  
GPIN-U03a-1591-2637  
ZONE: R20

N/F  
CHRISTOPHER C. & JENNY C. SMITH  
INSTR# 200013865  
TAX MAP #37H-01-00-001  
GPIN-U03a-1523-2796  
ZONE: R20

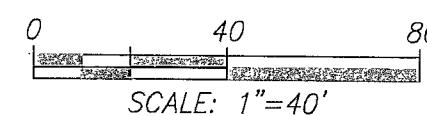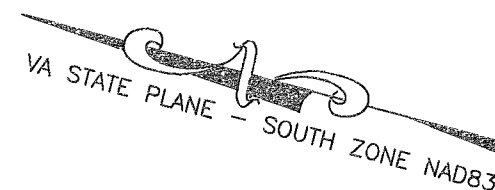

APPROVED  
YORK COUNTY BOARD OF SUPERVISORS  
BY: Earl W. M.

PLAT APPROVING AGENT  
DATE: July 2, 2025

STATE OF VIRGINIA  
COUNTY OF YORK  
IN THE CLERK'S OFFICE OF THE CIRCUIT COURT FOR THE COUNTY OF  
YORK-POQUOSON, VIRGINIA, THE 3 DAY OF July, 2025. THIS  
PLAT WAS PRESENTED AND ADMITTED TO RECORD AS THE LAW DIRECTS,

AS INSTRUMENT NUMBER 250009680

KRISTEN N. NELSON, CLERK

TESTE: CLERK  
BY: Blah Huizk