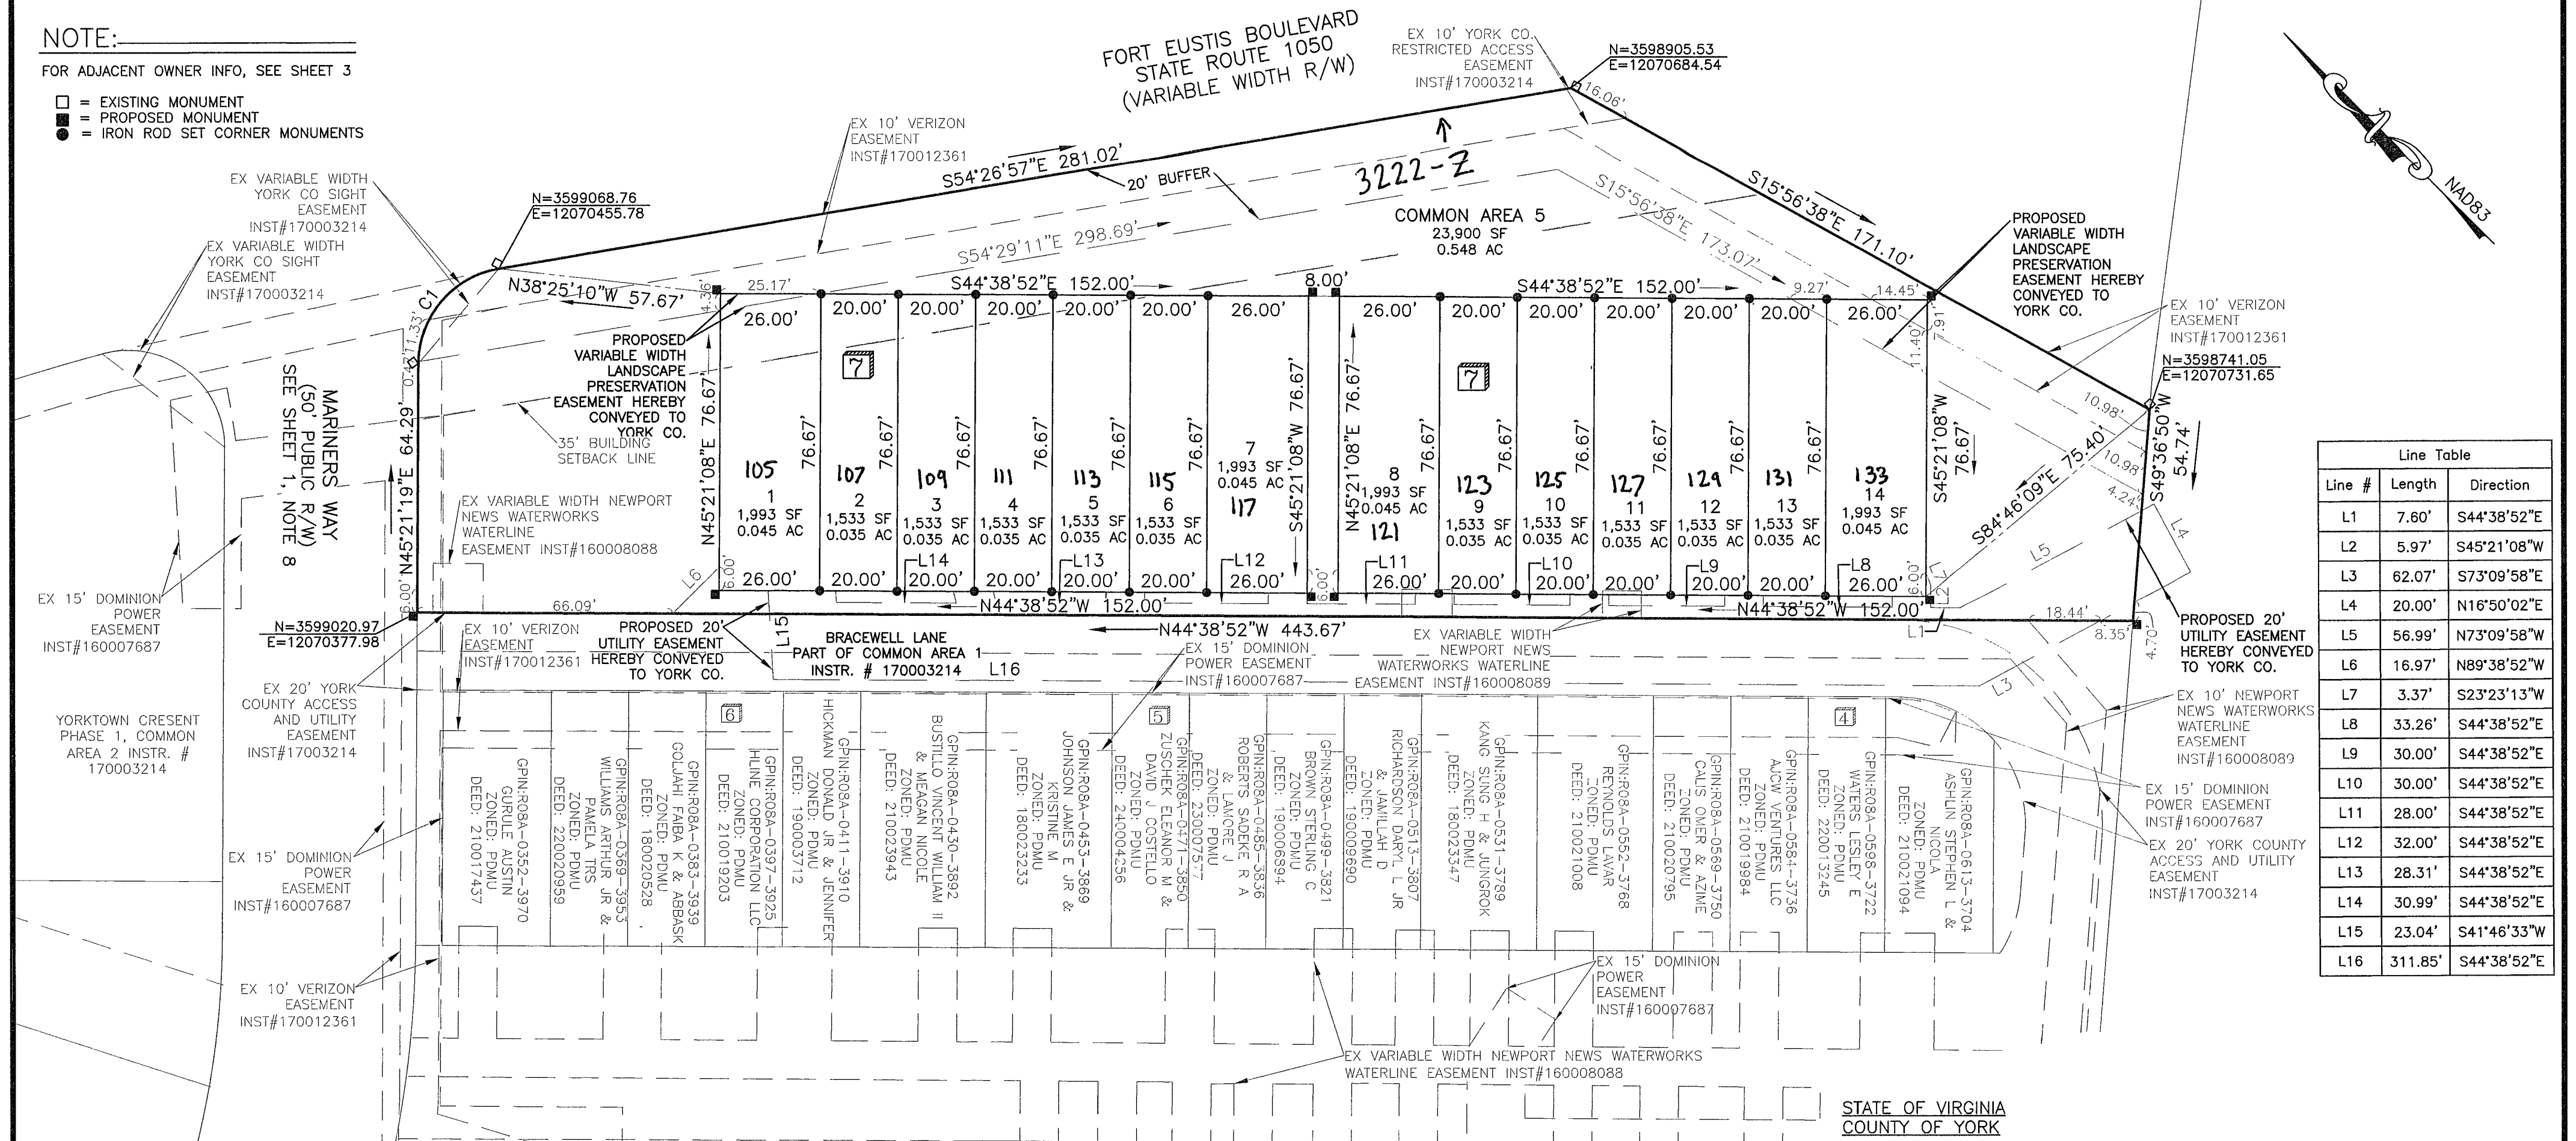


NOTE:

FOR ADJACENT OWNER INFO, SEE SHEET 3

- = EXISTING MONUMENT
■ = PROPOSED MONUMENT
● = IRON ROD SET CORNER MONUMENTS

STATE OF VIRGINIA
COUNTY OF YORK

IN THE CLERK'S OFFICE OF THE CIRCUIT COURT FOR THE COUNTY OF YORK-POQUOSON, VIRGINIA, THE 22nd DAY OF August, 2025.
THIS PLAT WAS PRESENTED AND ADMITTED TO RECORD AS THE LAW DIRECTS,
AS INSTRUMENT NUMBER 250012688



TESTE: KRISTEN N. NELSON, CLERK

BY: Leah Thurgood

APPROVED
YORK COUNTY BOARD OF SUPERVISORS

BY: Earl W. Hill

DATE: August 22, 2025

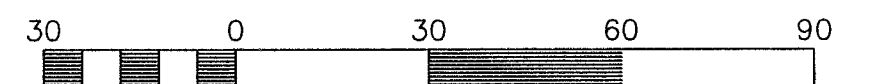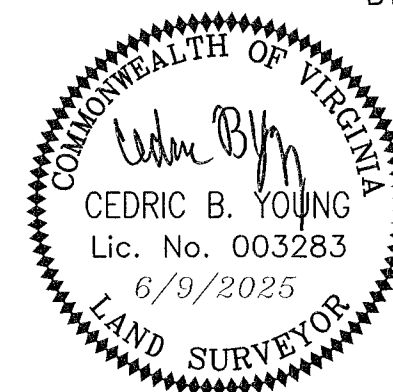

Scale: 1" = 30'

YORKTOWN CRESCENT PHASE 1, BLOCK 7 SUBDIVISION PLAT TOWNHOMES

NELSON DISTRICT, YORK COUNTY, VIRGINIA



SCALE : 1" = 30'

DATE: JUNE 9, 2025

SHEET 2 OF 3

8500 BELL CREEK RD. MECHANICSVILLE, VA 23116 PH: 804-569-7060