


Design Files - subdocuments of the... Ref. File - subdocuments of the... Levels On - 143

SUFFOLK DISTRICT DESIGN UNIT

SUPERVISED BY: JAMES B. BAUTIS, P.E. (707) 925-3586
 DESIGNED BY: JAMES B. BAUTIS, P.E. (707) 925-3586
 CAD OPERATOR: JAMES B. BAUTIS, P.E. (707) 925-3586
 REVISIONS BY: JAMES B. BAUTIS, P.E. (707) 925-3586

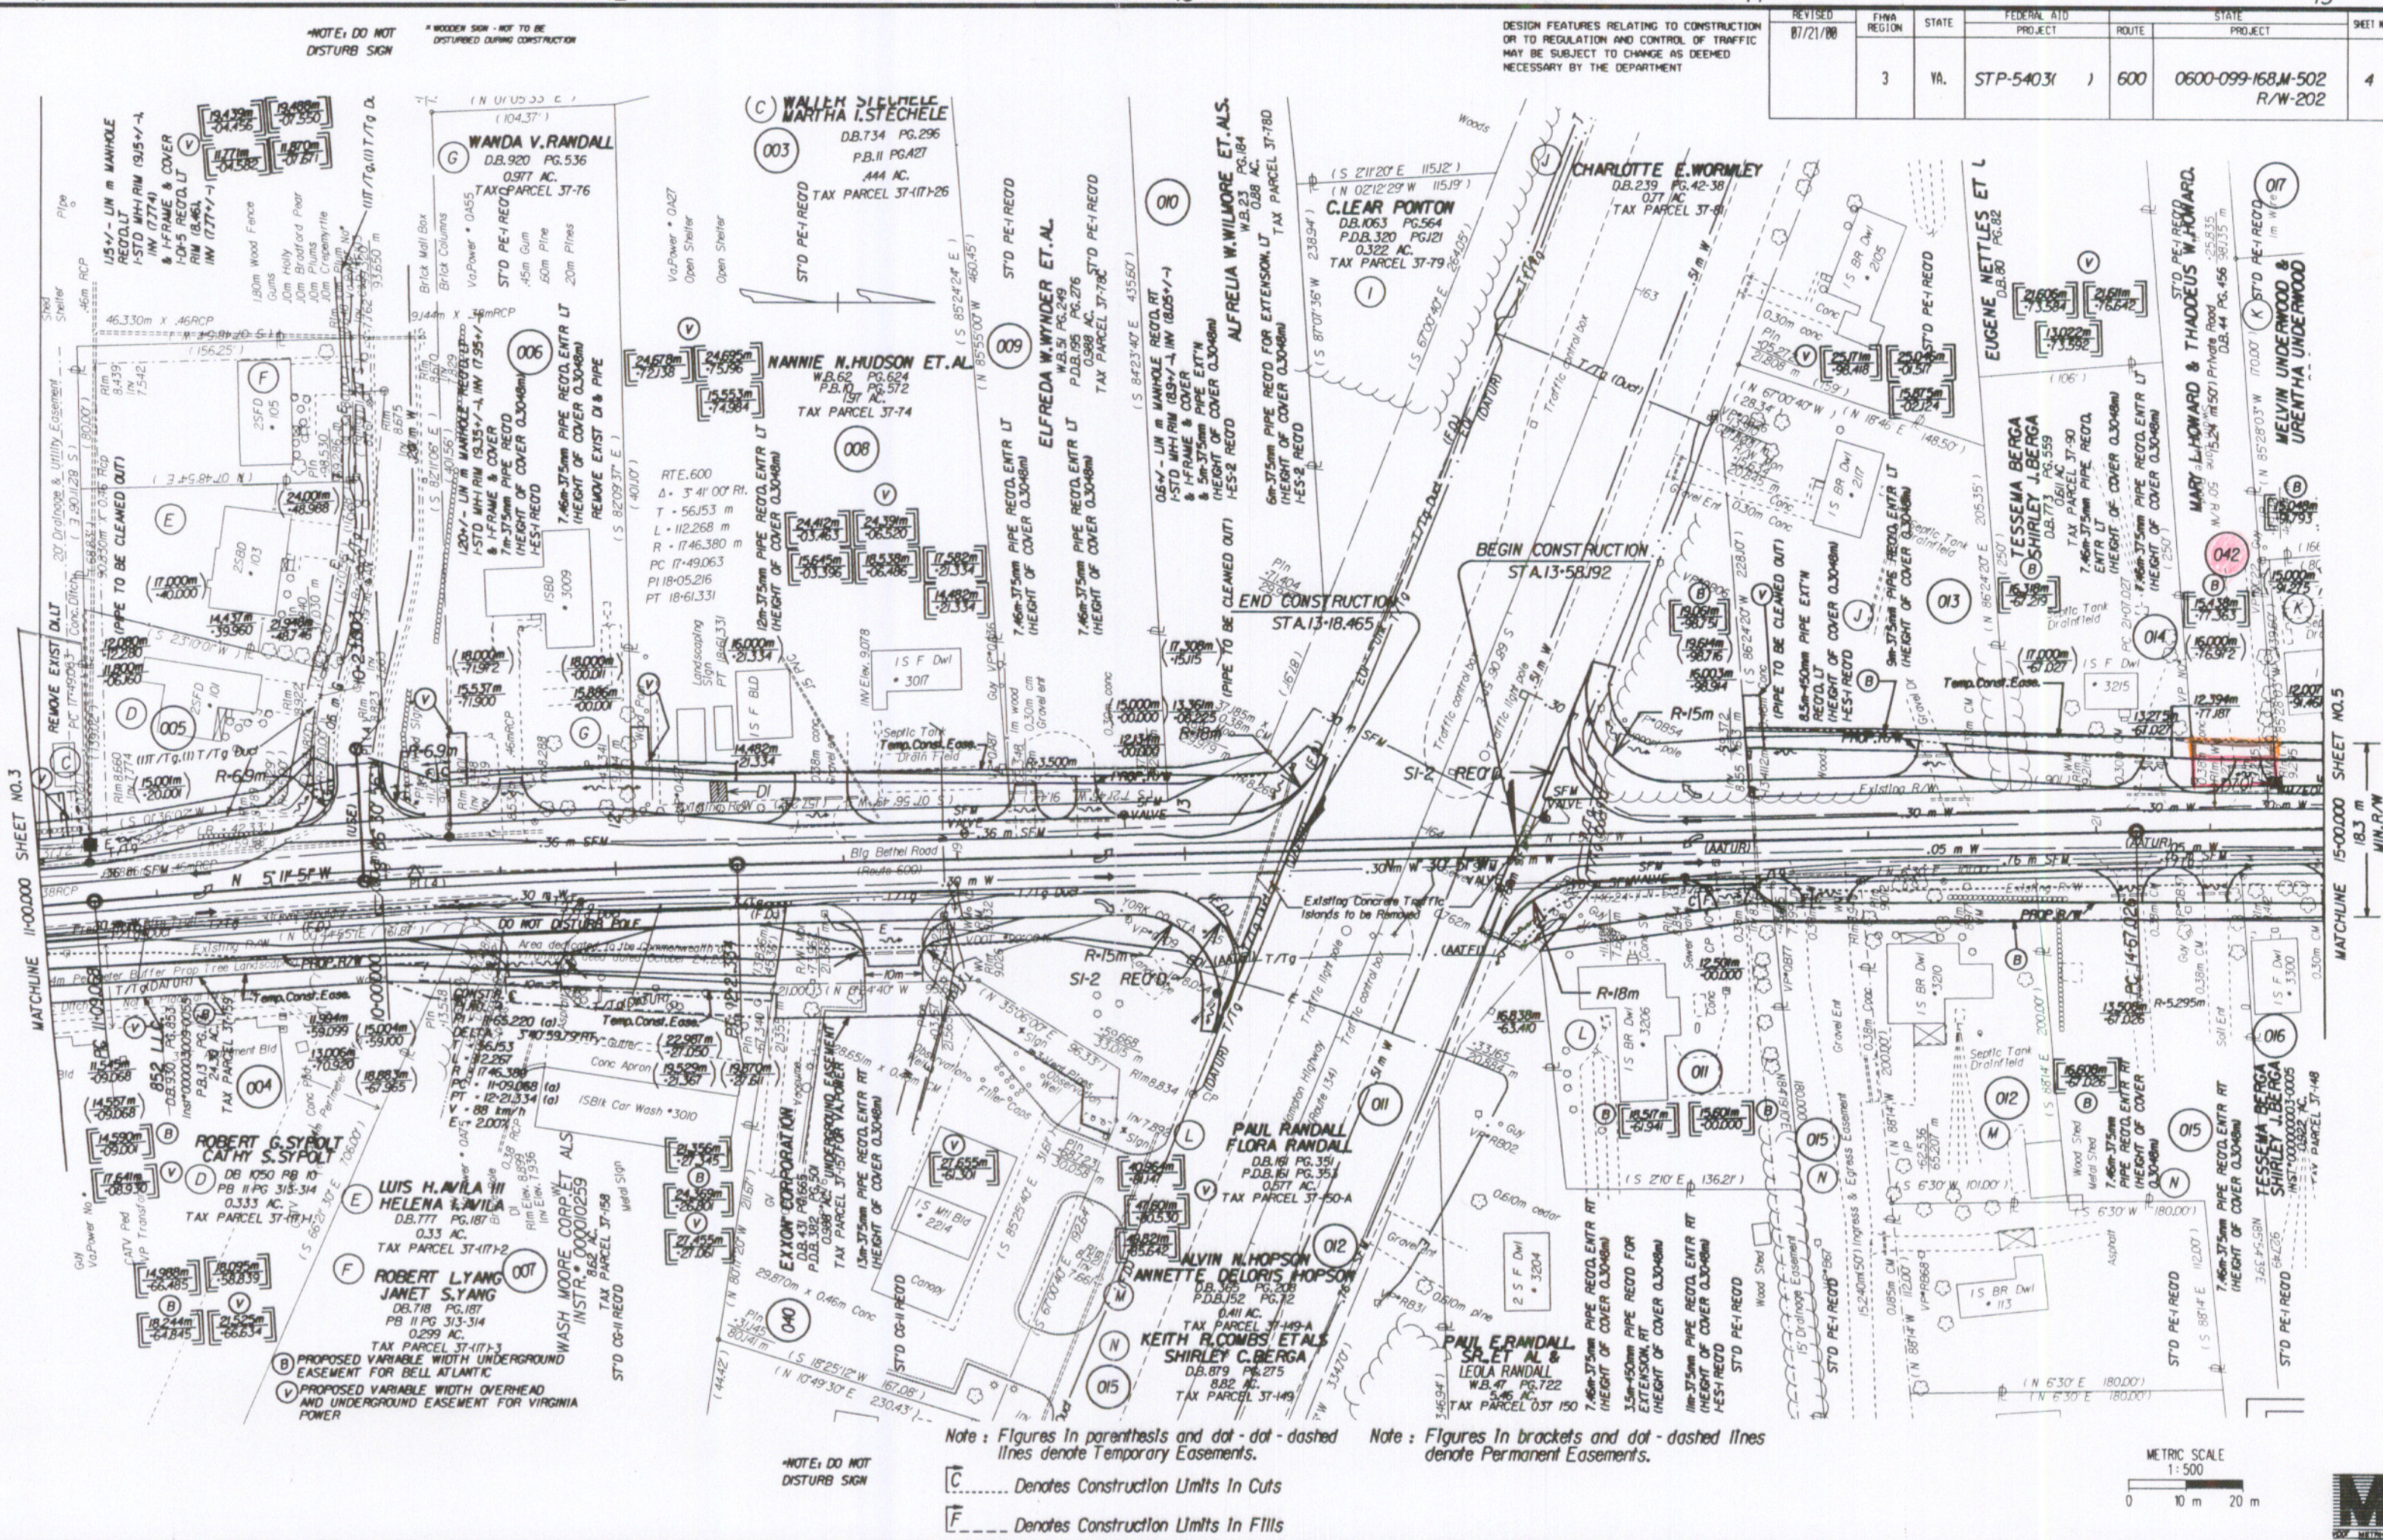

REVISED	FINA REGION	STATE	FEDERAL AID PROJECT	ROUTE	STATE PROJECT	SHEET NO.
07/21/00	3	VA.	STP-54031	600	0600-099-168-M-502 R/W-202	4

DESIGN FEATURES RELATING TO CONSTRUCTION OR TO REGULATION AND CONTROL OF TRAFFIC MAY BE SUBJECT TO CHANGE AS DEEMED NECESSARY BY THE DEPARTMENT

Note: Figures in parenthesis and dot-dot-dashed lines denote Temporary Easements.
 Note: Figures in brackets and dot-dashed lines denote Permanent Easements.

C Denotes Construction Limits In Cuts
 F Denotes Construction Limits In Fills