


REVISED	PLNS REGION	STATE	FEDERAL AID	ROUTE	STATE	SECTION
4/30/97 7/08/97	3	VA.		0603	0603-099-171, C-501	6

SUFFOLK DISTRICT DESIGN UNIT

DESIGN FEATURES RELATING TO CONSTRUCTION OR TO REGULATION AND CONTROL OF TRAFFIC MAY BE SUBJECT TO CHANGE AS DEEMED NECESSARY BY THE DEPARTMENT

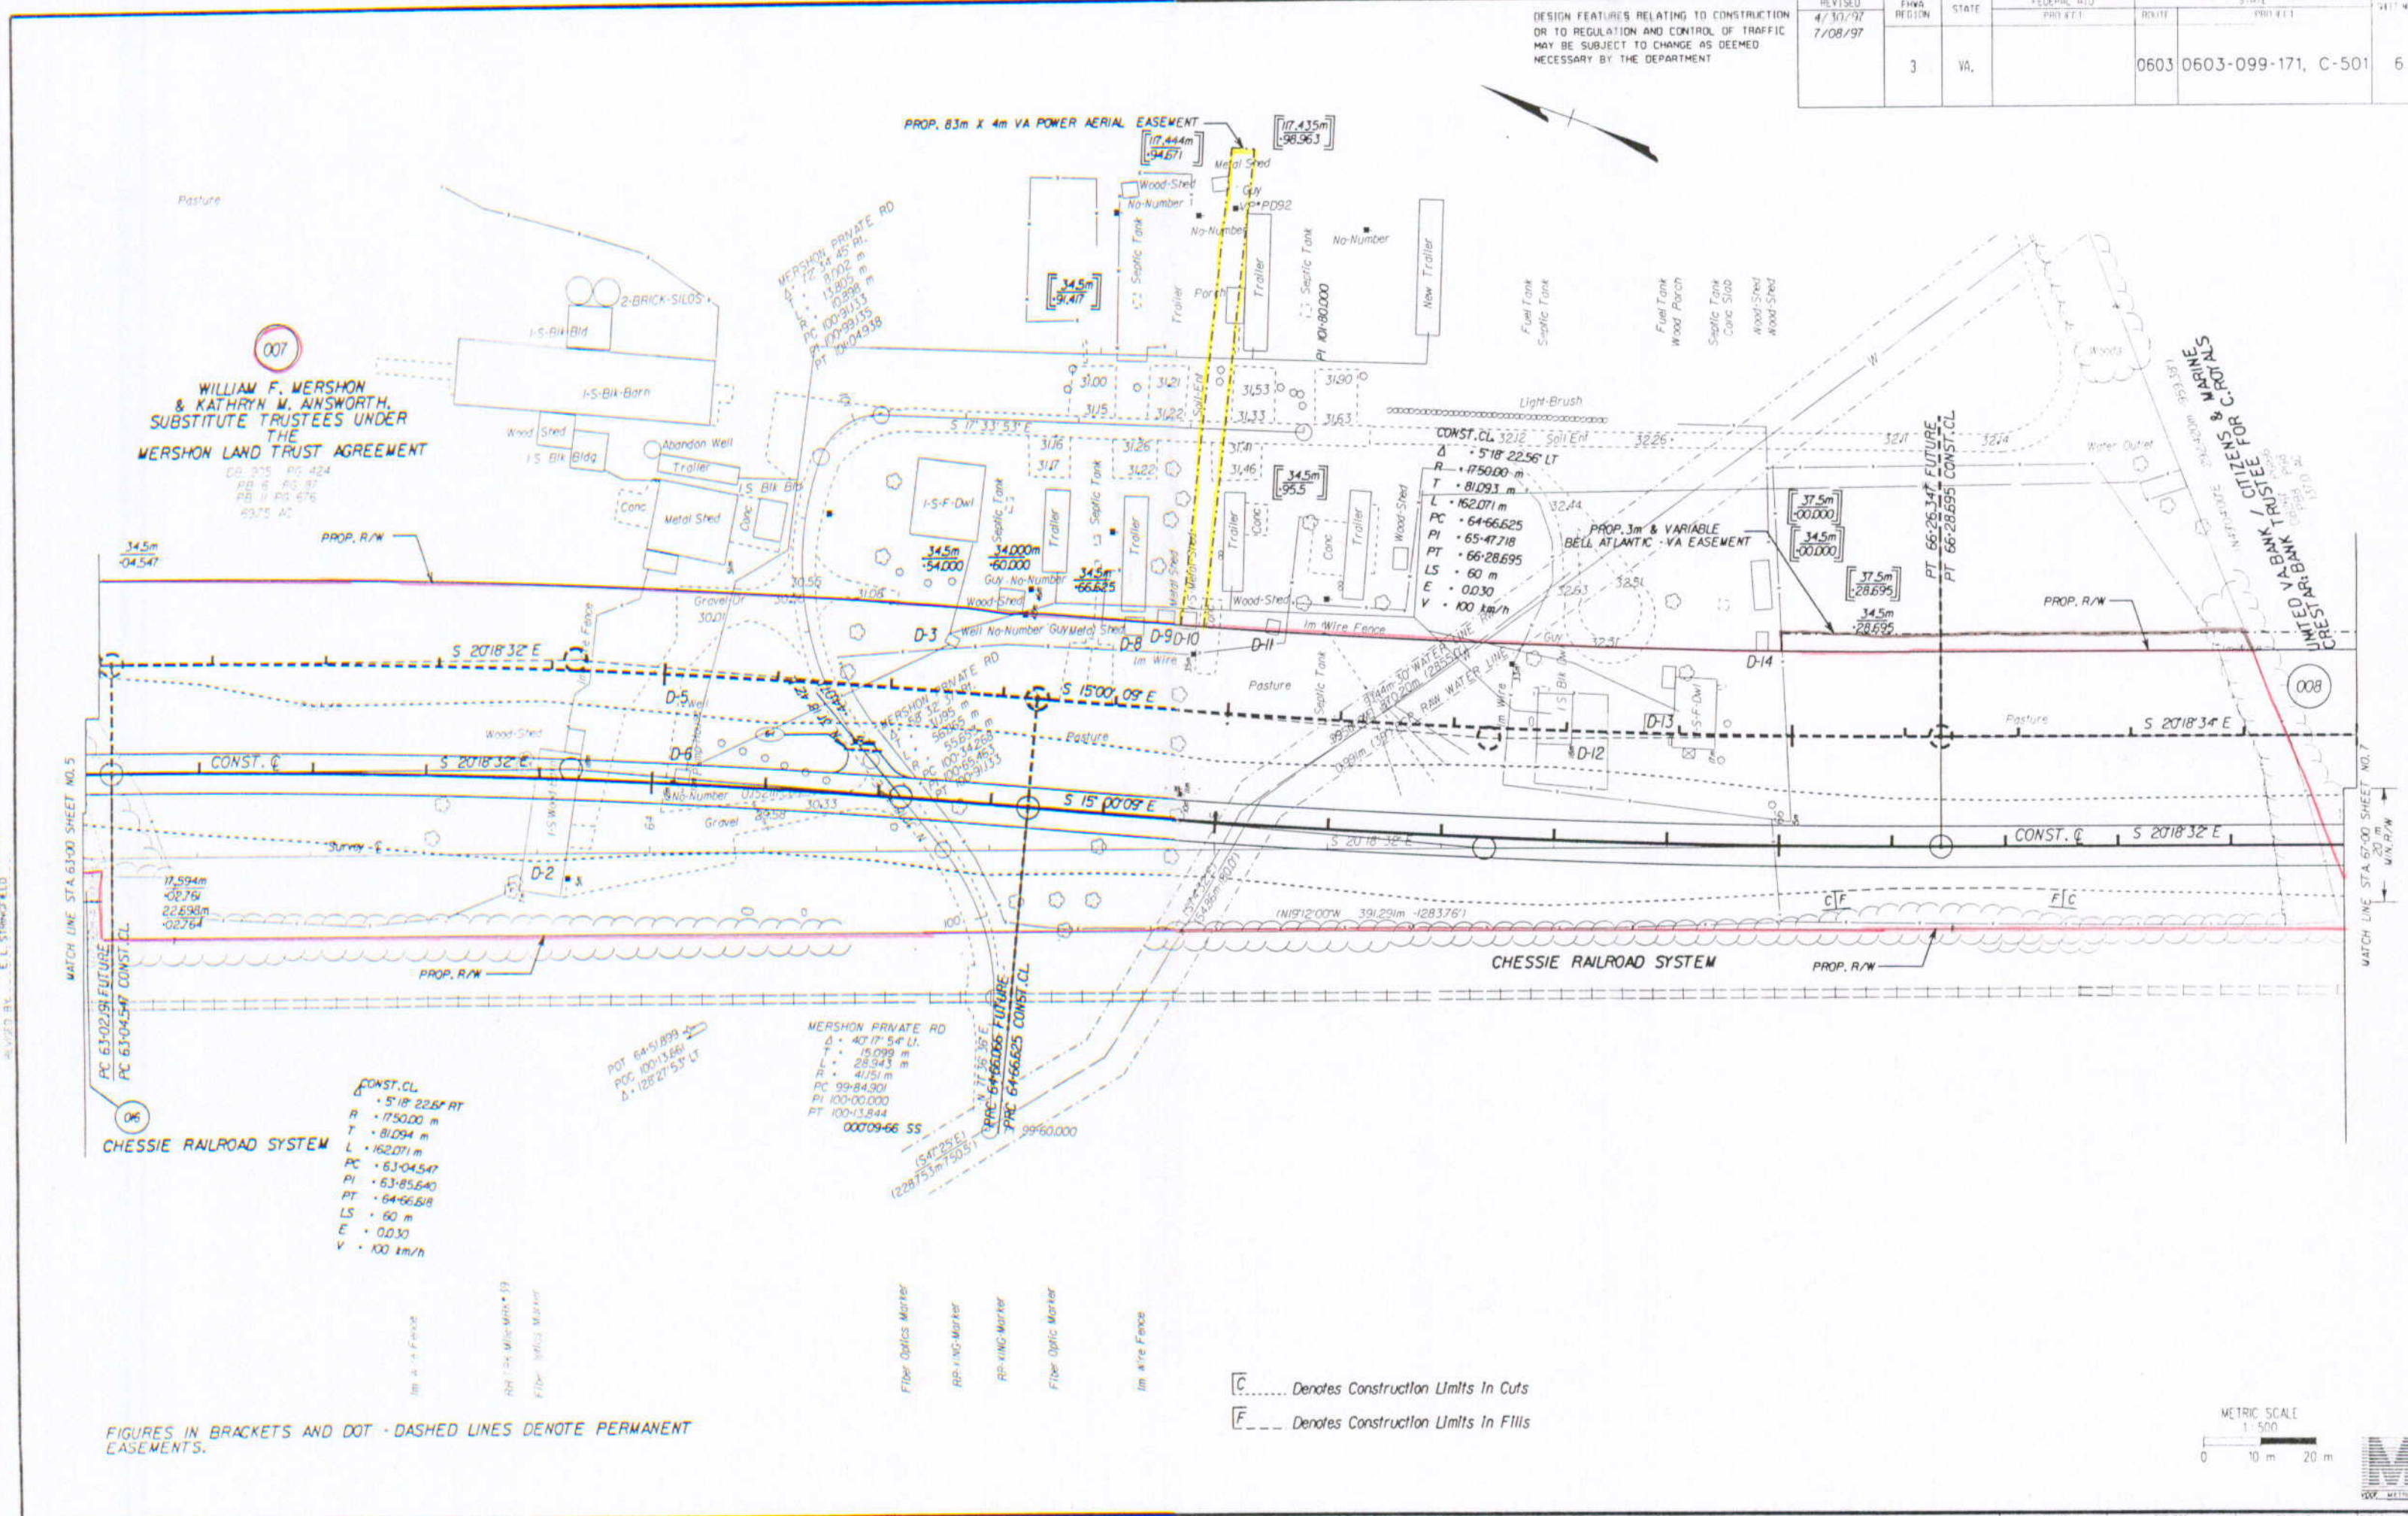

007
 WILLIAM F. WERSHON
 & KATHRYN M. ANSWORTH,
 SUBSTITUTE TRUSTEES UNDER
 THE
 WERSHON LAND TRUST AGREEMENT
 DB 375 PG 424
 PB 6 PG 87
 PB 11 PG 476
 93.75 AC

CONST. CL
 Δ • 5'18" 2256 FT
 R • 1750.00 m
 T • 81094 m
 L • 162.071 m
 PC • 63-04.547
 PI • 63-85.640
 PT • 64-66.518
 LS • 60 m
 E • 0.030
 V • 100 km/h

WERSHON PRIVATE RD
 Δ • 40'17" 54 U.
 R • 18.099 m
 T • 28.943 m
 L • 41.51 m
 PC 99-84.901
 PI 100-00.000
 PT 100-13.844
 00079-66 SS

[C] Denotes Construction Limits In Cuts
 [F] Denotes Construction Limits In Fills

FIGURES IN BRACKETS AND DOT - DASHED LINES DENOTE PERMANENT EASEMENTS.

METRIC SCALE
 1:500
 0 10 m 20 m

DRAWN BY: R. O. HANCOCK
 SUPERVISED BY: E. N. HOLLOWELL
 CHECKED BY: R. T. SCOTT, JR. (757) 925-2558
 CAD OPERATOR: J. L. WILSON
 REVISED BY: E. L. STERNBERG