


C	B	D	N	S	E	W	AND	DMAO	MA	SA
1	N62E 13.29	13.29	13.2	1.50	1.45	1.45	1.45	1.45	142966	
2	S80E 3.91	3.91		.34	6.33	6.78			2.5730	
3	S52E 36.21	36.21		36.04	8.66	13.99			5052687	
4	S2E 9.78	9.78		9.77	8.96	17.62			1726760	
5	S42E 10.36	10.36		10.33	9.68	18.64			1932968	
6	S6E 1.89	1.89		1.87	9.86	19.54			365398	
7	S2W 19.00	19.00		18.98	9.14	19.00			3615700	
8	SOUTH 5.27	5.27		5.27	9.14	18.28			166184	
9	S24E 1.77	1.77		1.76	9.20	18.84			322784	
10	S13W 3.75	3.75		3.64	8.31	17.51			657364	
11	S38W 7.58	7.58		4.01	6.42	10.17			468834	
12	N2E .80	.80	.79	.02	1.88	3.74	2.9346			
13	N1W 31.85	31.83		.55	1.23	3.11	100.7925			
14	N22E 9.21	9.20		.40	1.60	2.83	26.9611			
15	N82W 3.59	3.59		.54	1.06	2.66	9.3898			
16	N2W 7.11	7.10		.24	.80	1.86	13.1688			
17	N12W 26.84	26.83		.70	0.00	.80	21.4080			
Balance of 234,922.4038 172.7113 172.7113 2) 172.7113 86.3556										

PLOT OF
JIMMY SMITHS TRACT
SCALE: 1" = 5 CHAINS 65.63 ACRES
Plotted from most Western Angle "A"

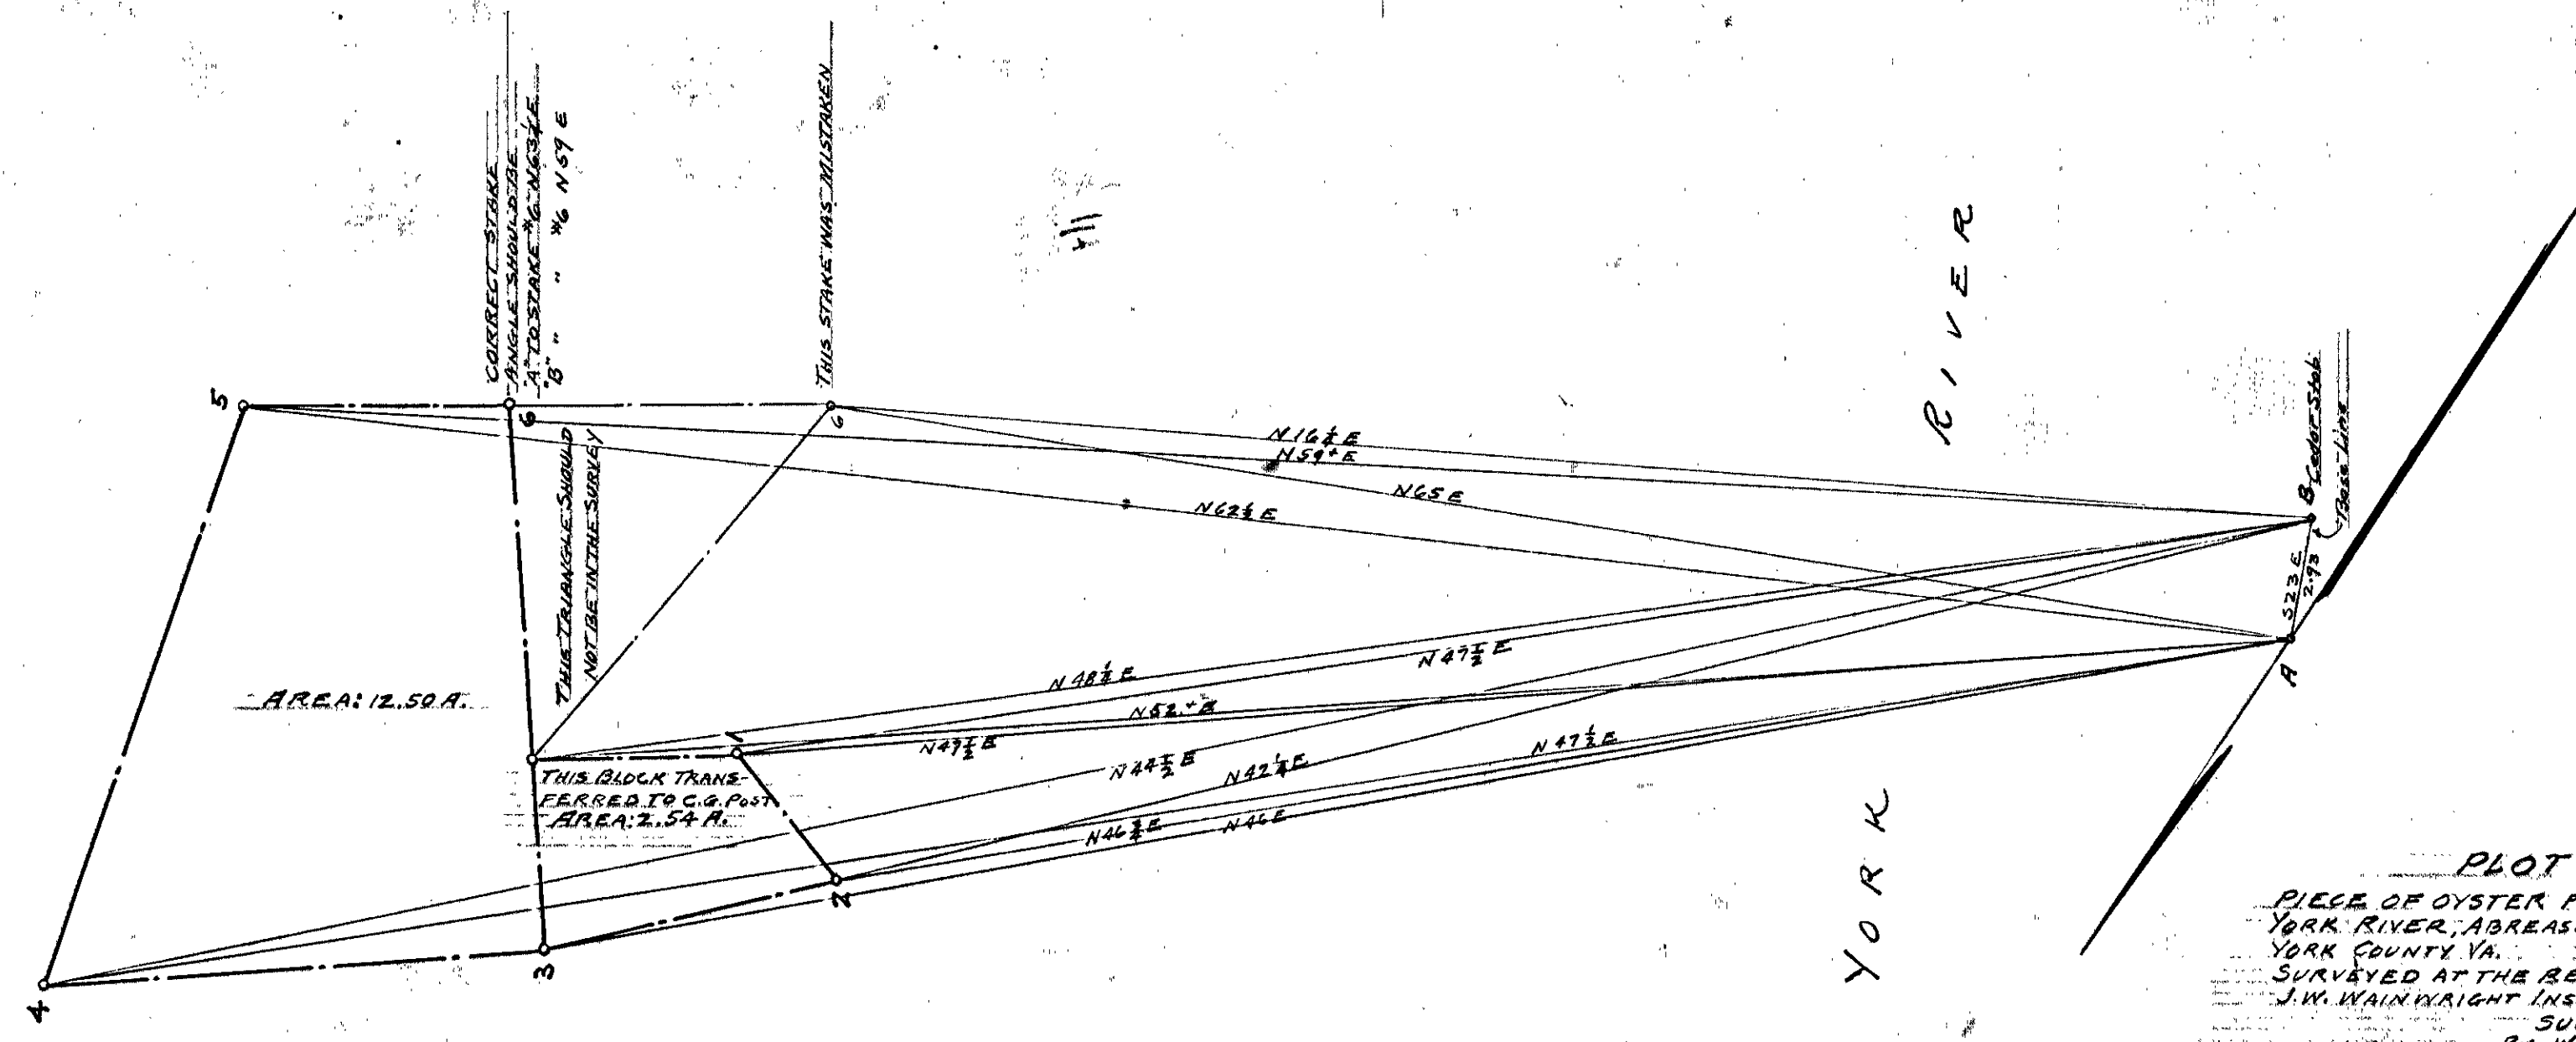

PLOT SHOWING
PIECE OF OYSTER PLANTING GROUND SITUATED IN
YORK RIVER, ABREAST OF NORMANTS, BRUTON DISTRICT
YORK COUNTY VA.
SURVEYED AT THE REQUEST OF OYSTER INSP. OF DIST. 30 B
J.W. WAINWRIGHT INSP. AND ASSIGNED TO J.C. MAYNARD
SURVEYED NOV 28, 1904.
By W.M. CROOKS - SURVEYOR FOR Y.C.
SCALE: 1" = 4 CHAINS

THIS PLAN IS A COPY
Original has been transferred to
Surveyors Plan Book No. 1

B

A