
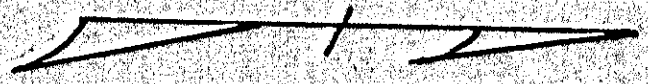


VIRGINIA ELECTRIC & POWER CO.  
 TRANSMISSION LINE  
 Proposed Line  
 PLAT TO ACCOMPANY WITH CONTRACT AGREEMENT  
 DISTRICT: V.D. McMaster  
 COUNTY: York  
 STATE: Va.  
 SCALE: 1 INCH = 100 FT.  
 DATE: 3-11-30  
 DRAWN BY: W.B. McWine 5

DRAWER NO. SHEET NO.



70

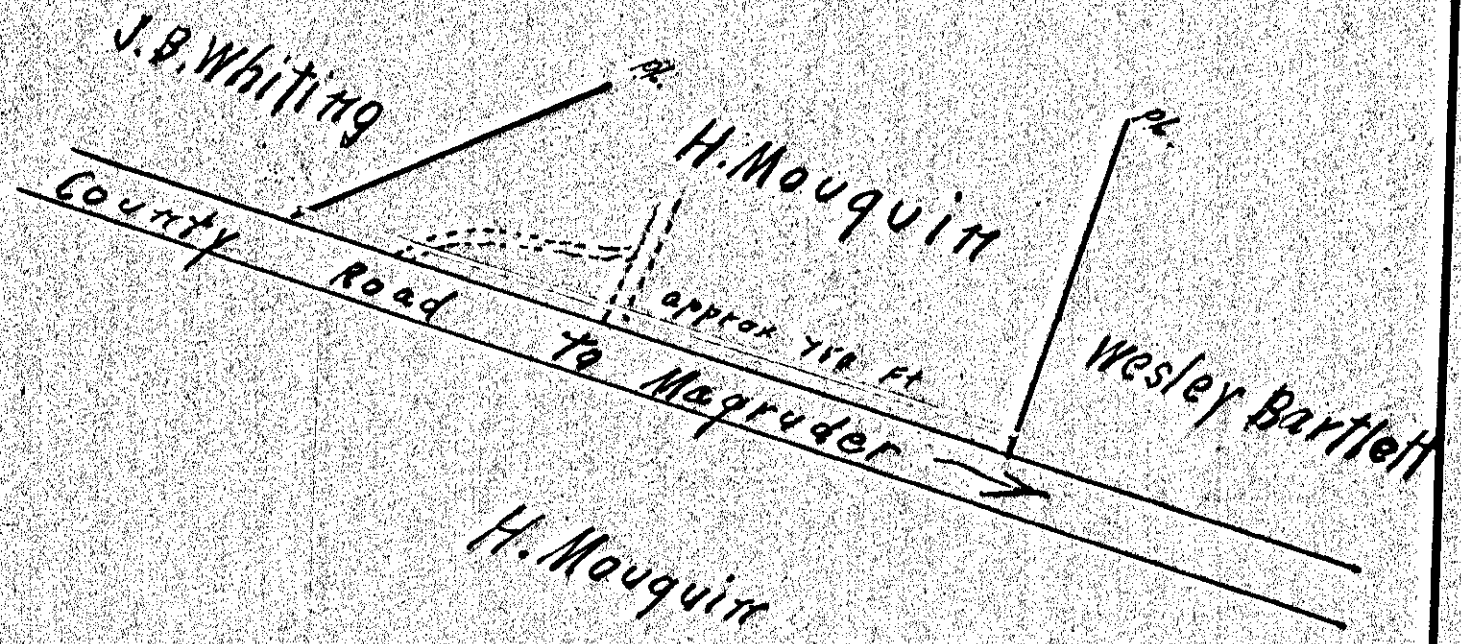

VIRGINIA ELECTRIC & POWER CO.  
 TRANSMISSION LINE  
 Proposed Line  
 PLAT TO ACCOMPANY WITH CONTRACT AGREEMENT  
 DISTRICT: H. Mouquin  
 COUNTY: York  
 STATE: Va.  
 SCALE: 1 INCH = 100 FT.  
 DATE: 3-11-30  
 DRAWN BY: W.B. McWine 2

SHEET NO.


68

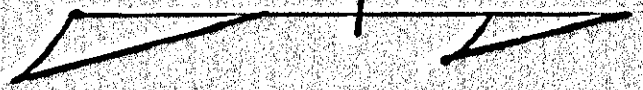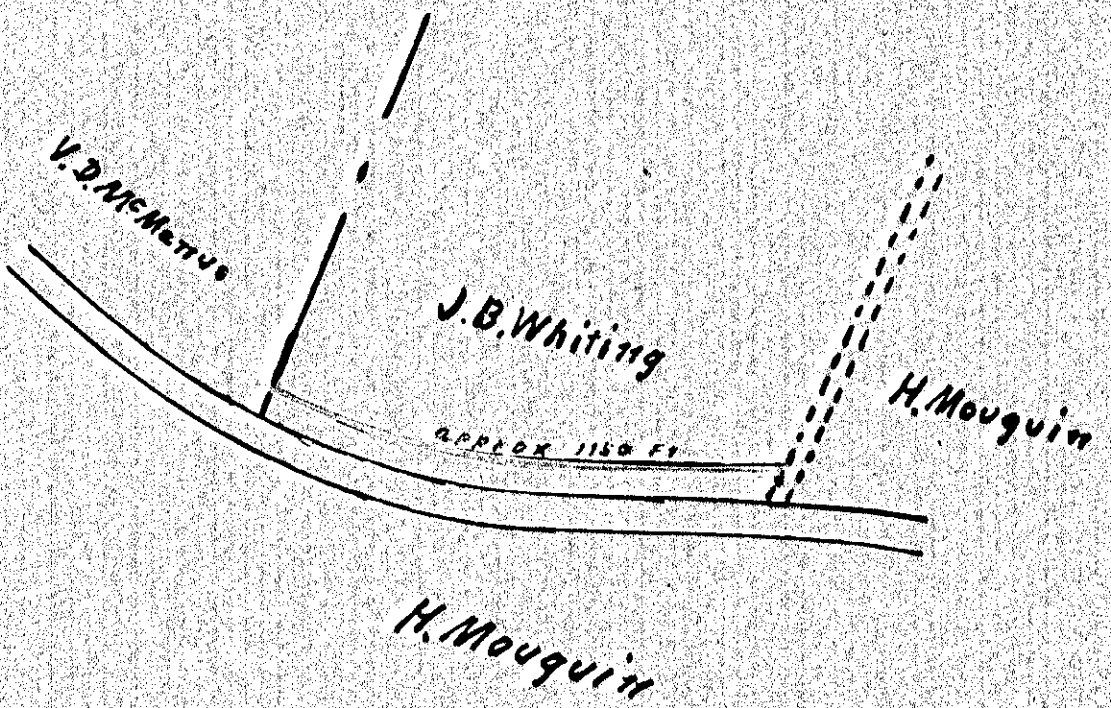

VIRGINIA ELECTRIC & POWER CO.  
 TRANSMISSION LINE  
 Proposed Line  
 PLAT TO ACCOMPANY WITH CONTRACT AGREEMENT  
 DISTRICT: J.B. Whiting  
 COUNTY: York  
 STATE: Va.  
 SCALE: 1 INCH = 100 FT.  
 DATE: 3-11-30  
 DRAWN BY: W.B. McWine 6

DRAWER NO. SHEET NO.

71

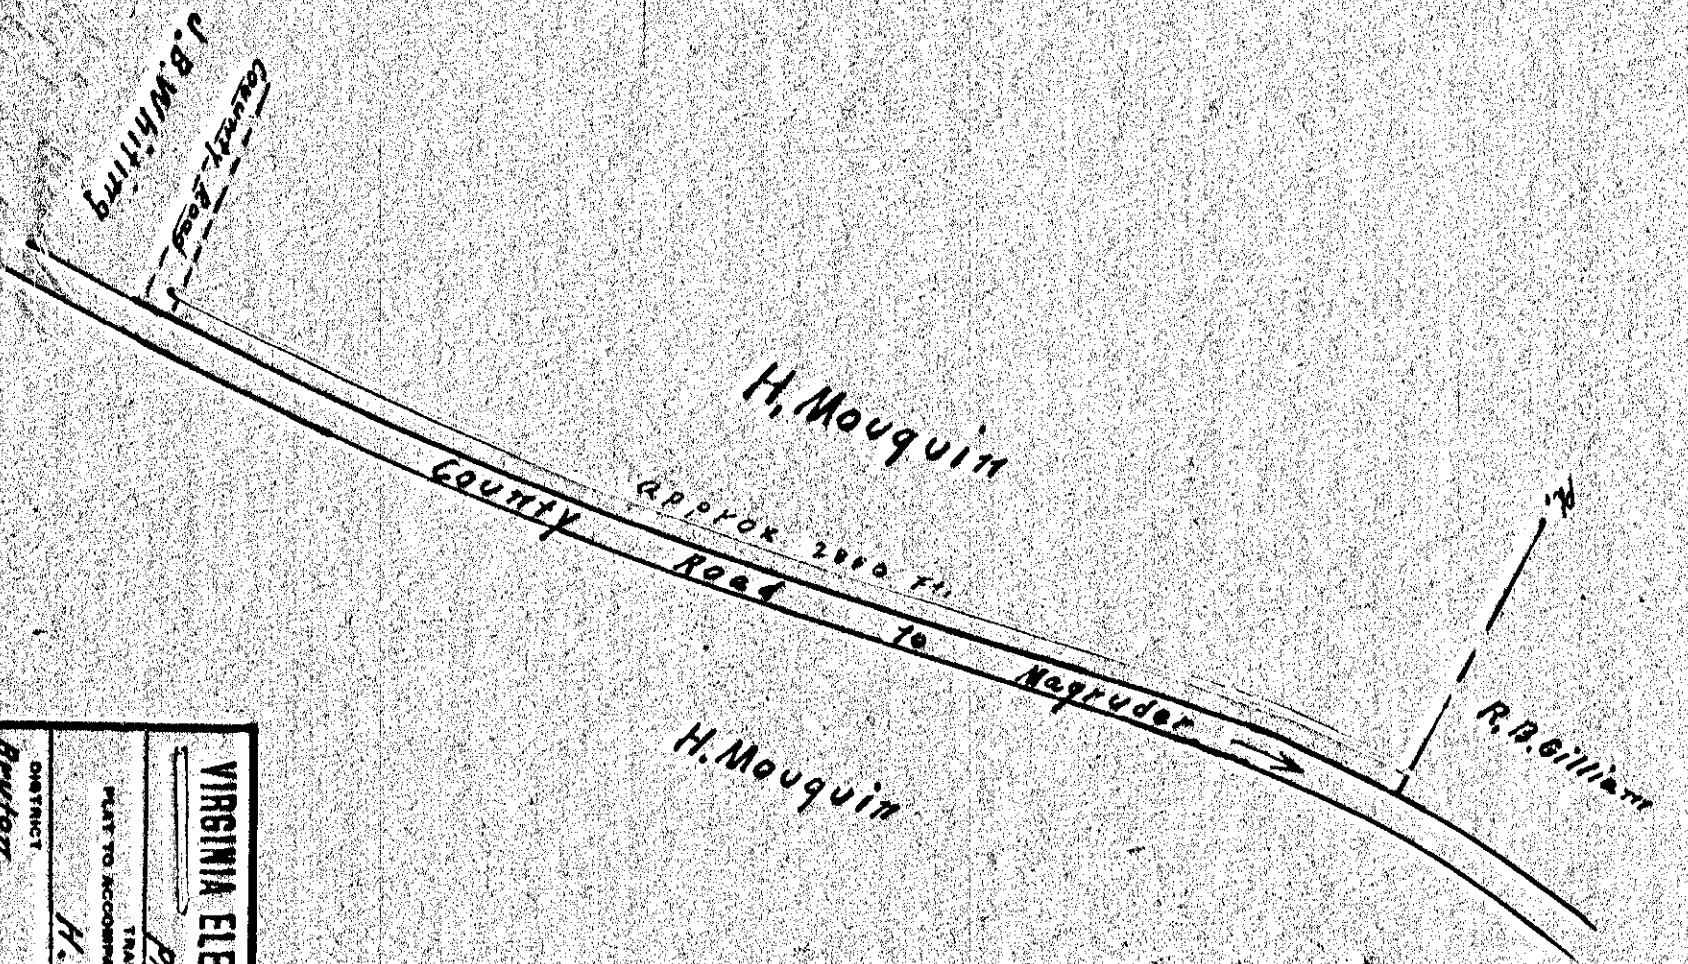

VIRGINIA ELECTRIC & POWER CO.  
 TRANSMISSION LINE  
 Proposed Line  
 PLAT TO ACCOMPANY WITH CONTRACT AGREEMENT  
 DISTRICT: H. Mouquin  
 COUNTY: York  
 STATE: Va.  
 SCALE: 1 INCH = 100 FT.  
 DATE: 3-11-30  
 DRAWN BY: W.B. McWine 7

SHEET NO.

69