


VIRGINIA ELECTRIC & POWER CO.
 Williamsburg - Tazewell
 PLAT TO ACCOMPANY RIGHT-OF-WAY AGREEMENT
 TRANSMISSION LINE
 WITH
 D. G. WILSON
 DISTRICT
 Tazewell
 COUNTY
 York
 STATE
 Va.
 SURVEYED BY
 A. F. SELL
 DATE
 Oct 12/1926
 SCALE: 1" = 40'
 W-T-1926-51

DRAWER No. SHEET No.

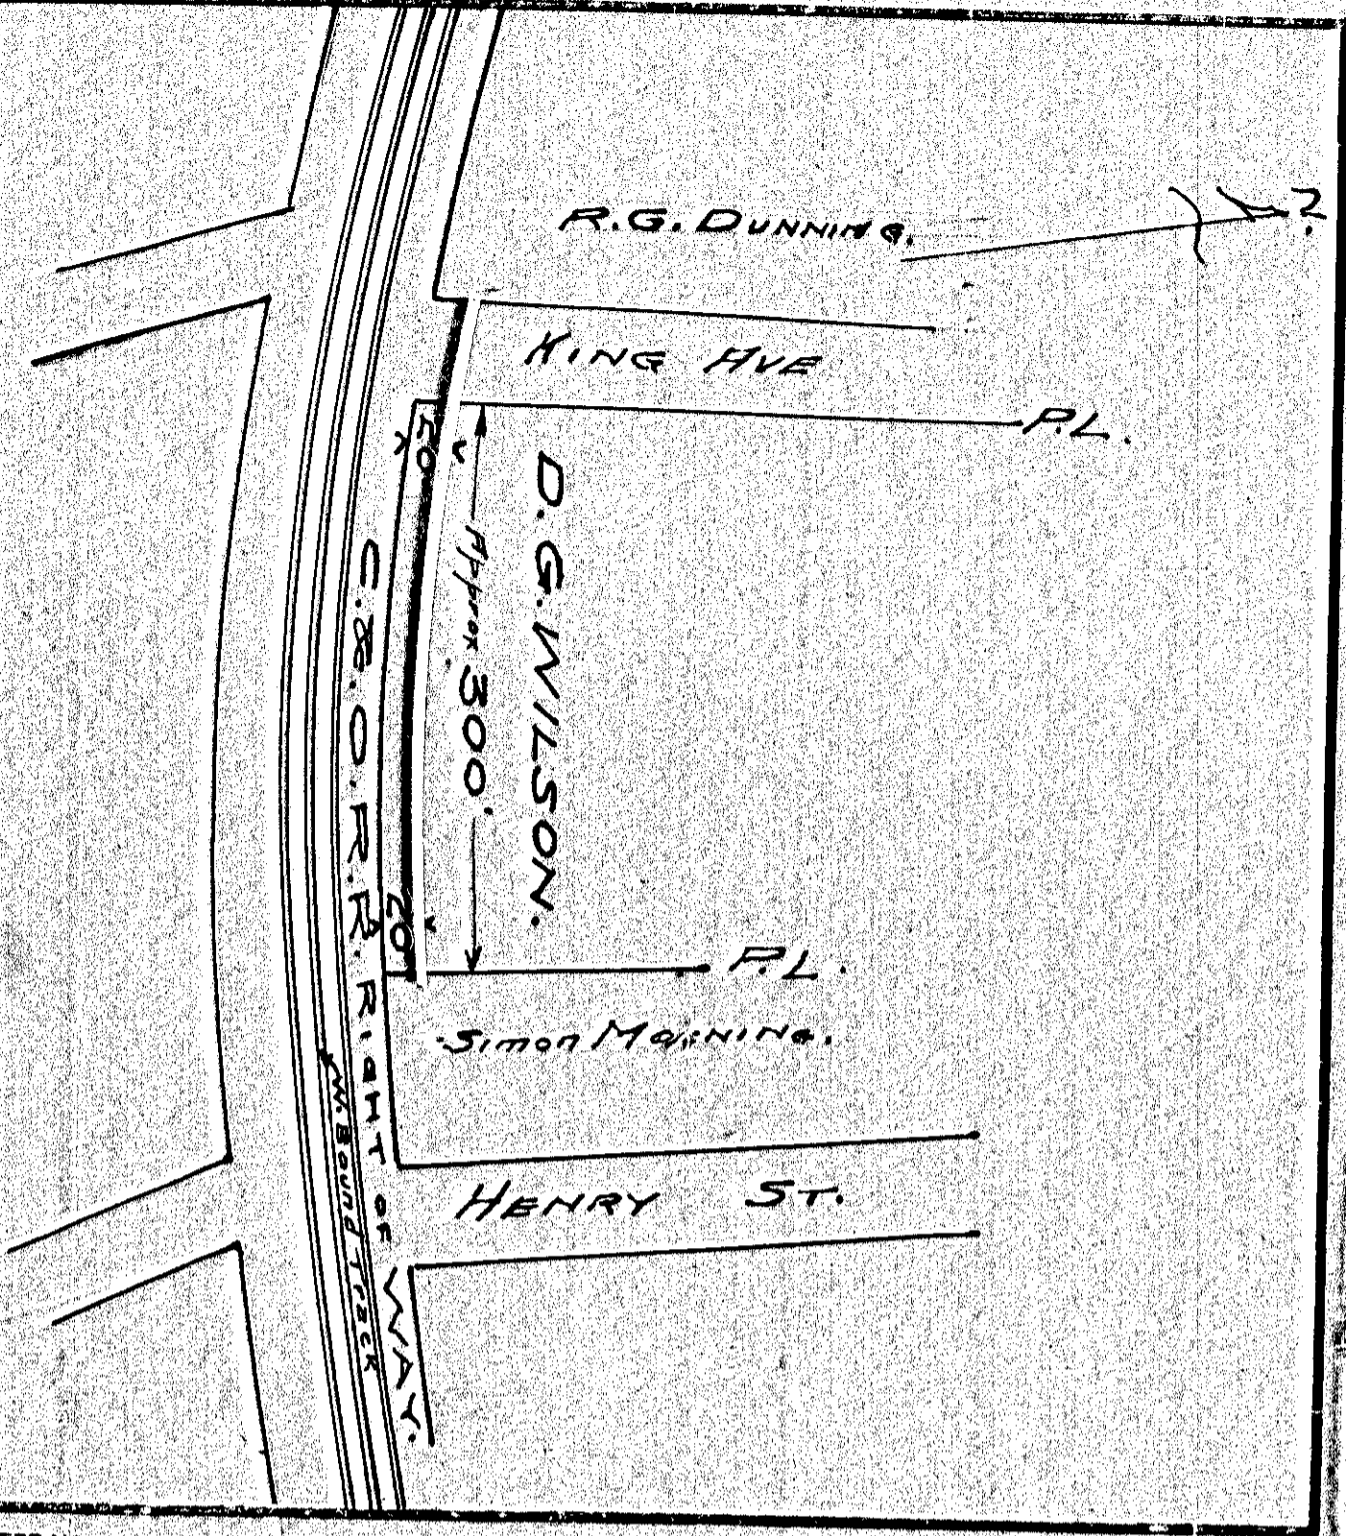


120

121

VIRGINIA ELECTRIC & POWER CO.
 Williamsburg - Tazewell
 PLAT TO ACCOMPANY RIGHT-OF-WAY AGREEMENT
 TRANSMISSION LINE
 WITH
 Simon Maigne
 DISTRICT
 Tazewell
 COUNTY
 York
 STATE
 Va.
 SURVEYED BY
 A. F. SELL
 DATE
 Oct 11/1926
 SCALE: 1" = 40'
 W-T-1926-50

DRAWER No. SHEET No.

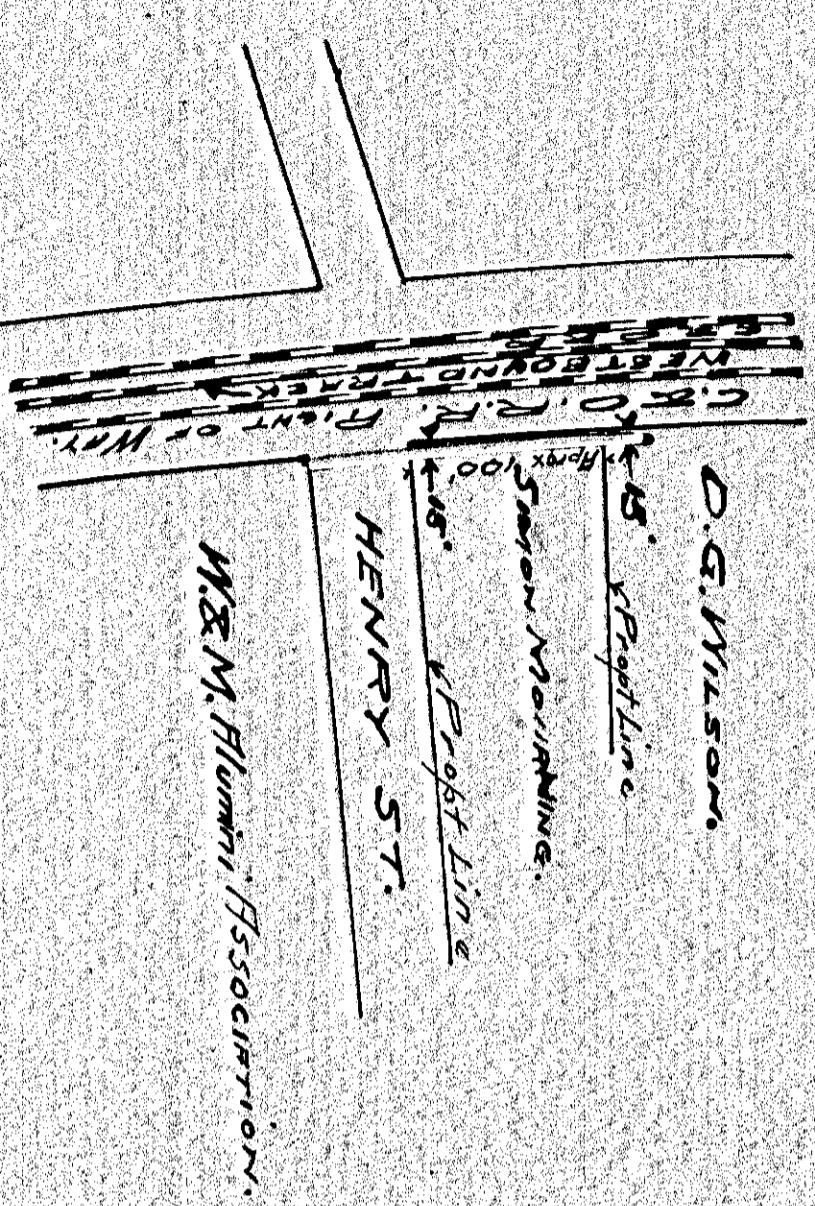

Remanded from 120