



VIRGINIA ELECTRIC & POWER CO.
 WILLIAMSBURG - YORKTOWN
 PLANT ACCOUNTARY RIGHT-OF-WAY AGREEMENT
 WITH
 ALBERT WASHINGTON
 DISTRICT OF YORK VA.
 NELSON
 REALTOR/ENGINEER
 SUBMITTED BY: *Boyd* APRIL 24, 1926
 VOH 4690

140

142

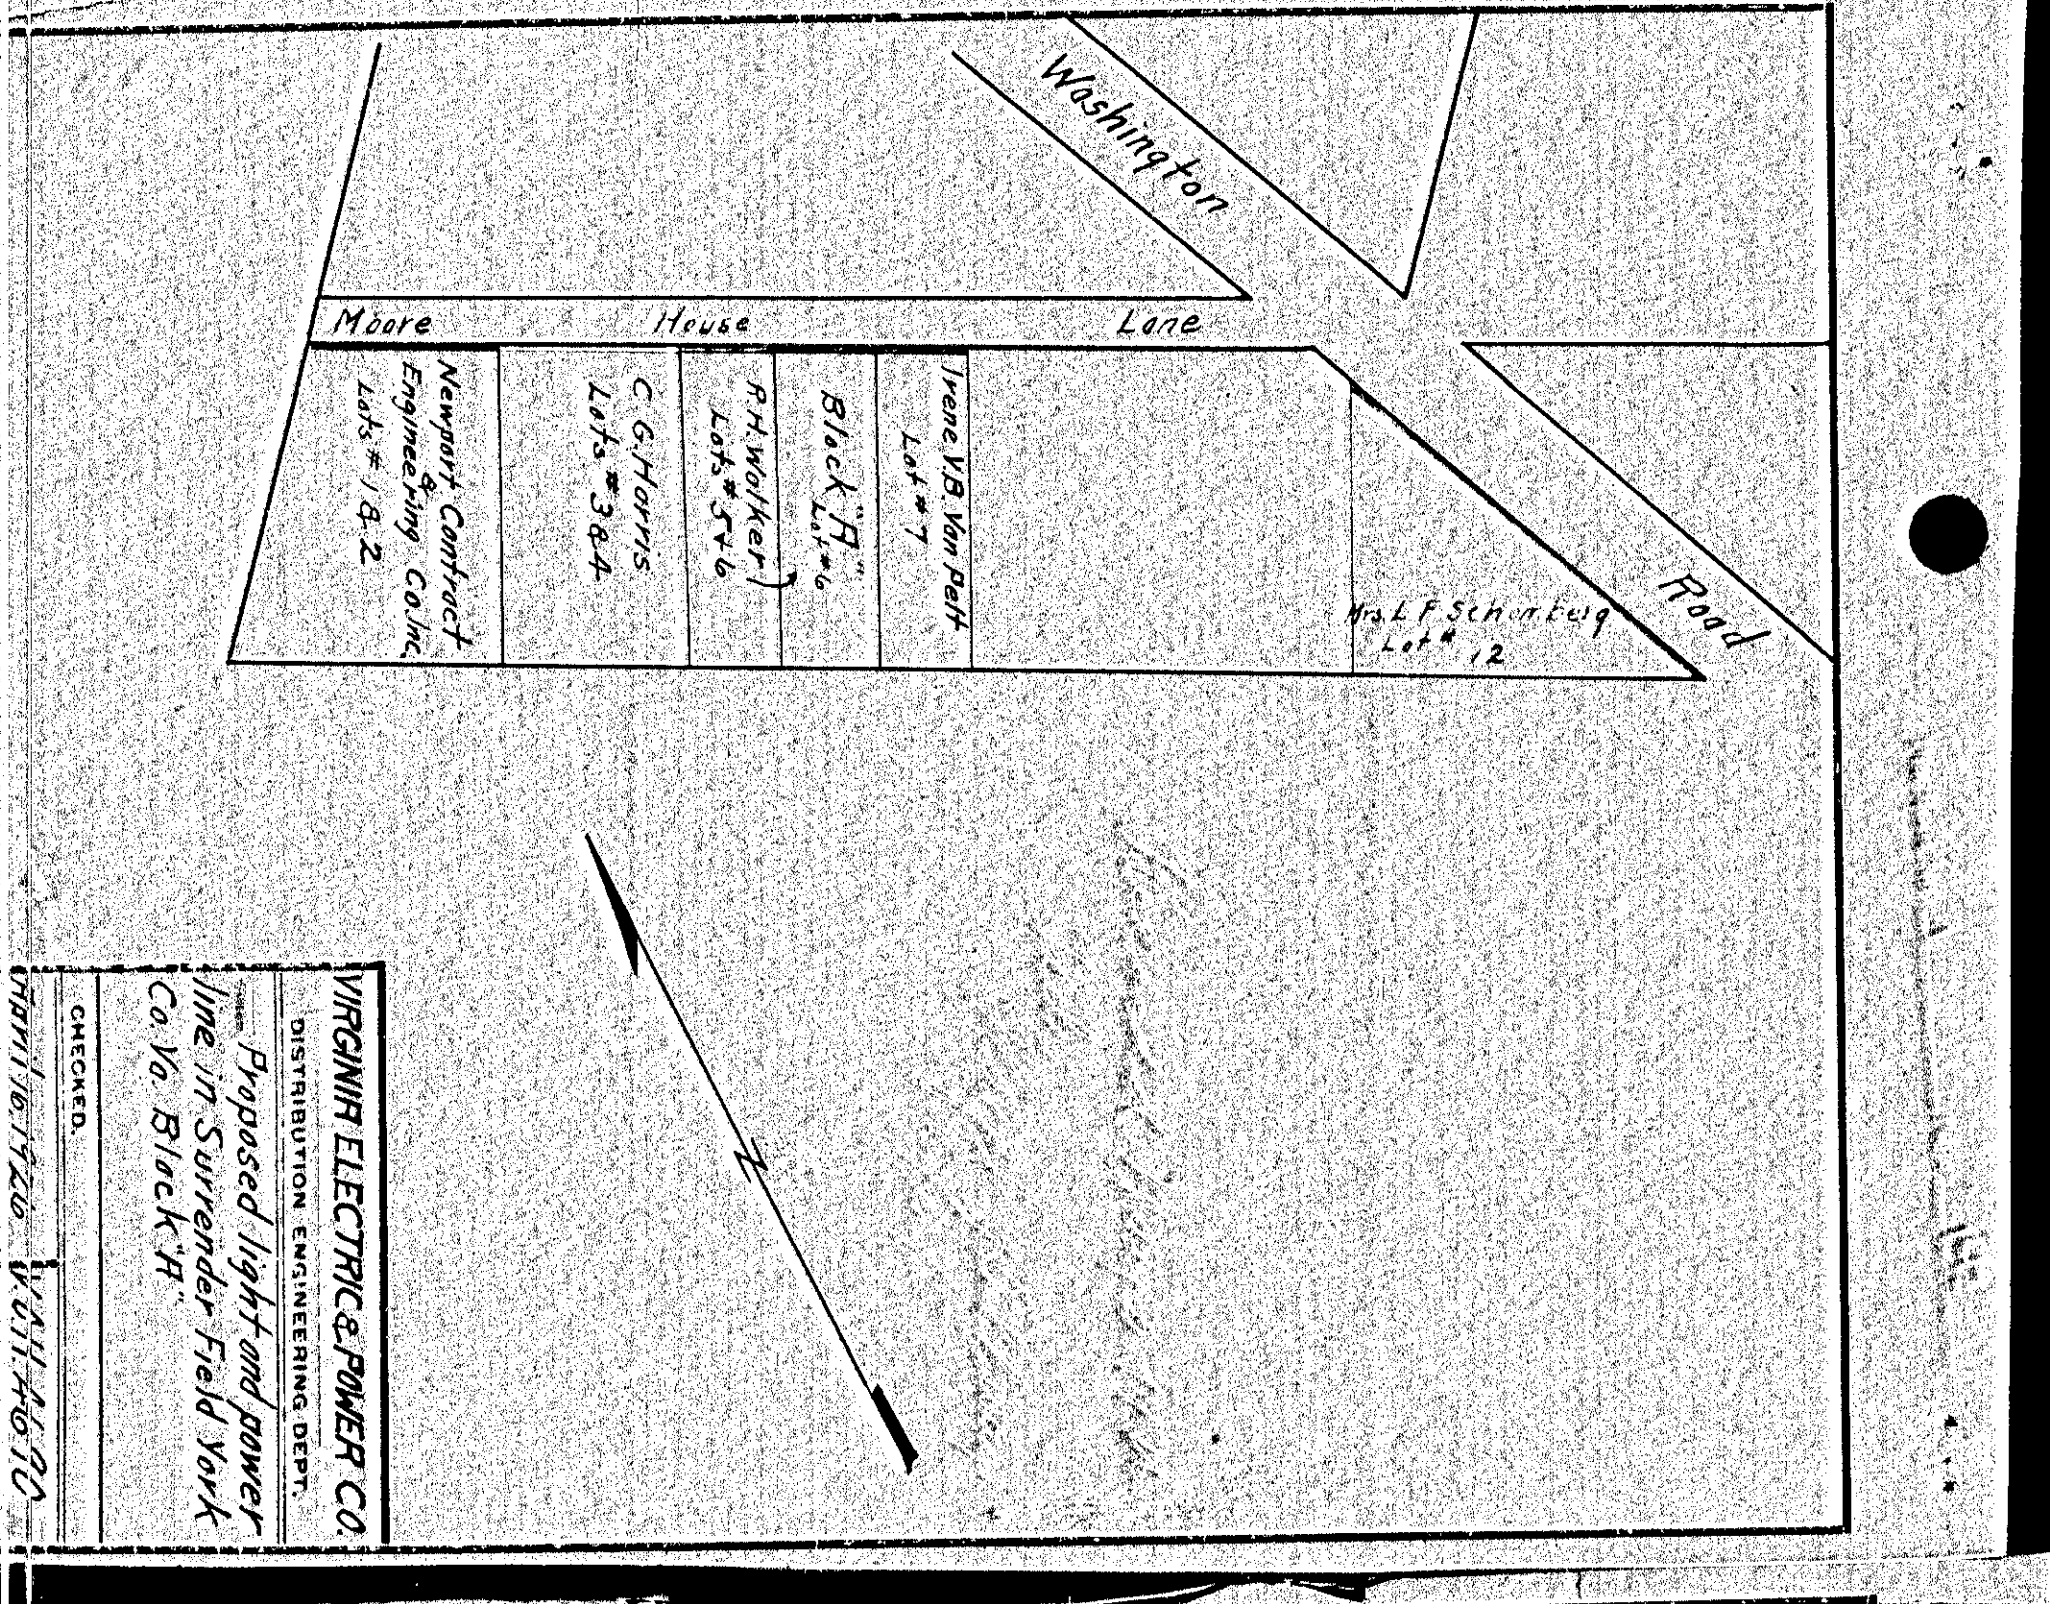


VIRGINIA ELECTRIC & POWER CO.
 DISTRIBUTION ENGINEERING DEPT.
 Proposed light and power
 line in Surrender Field York
 Co. Va. Block 'H'
 CHECKED: APRIL 16, 1926 VOH 4690

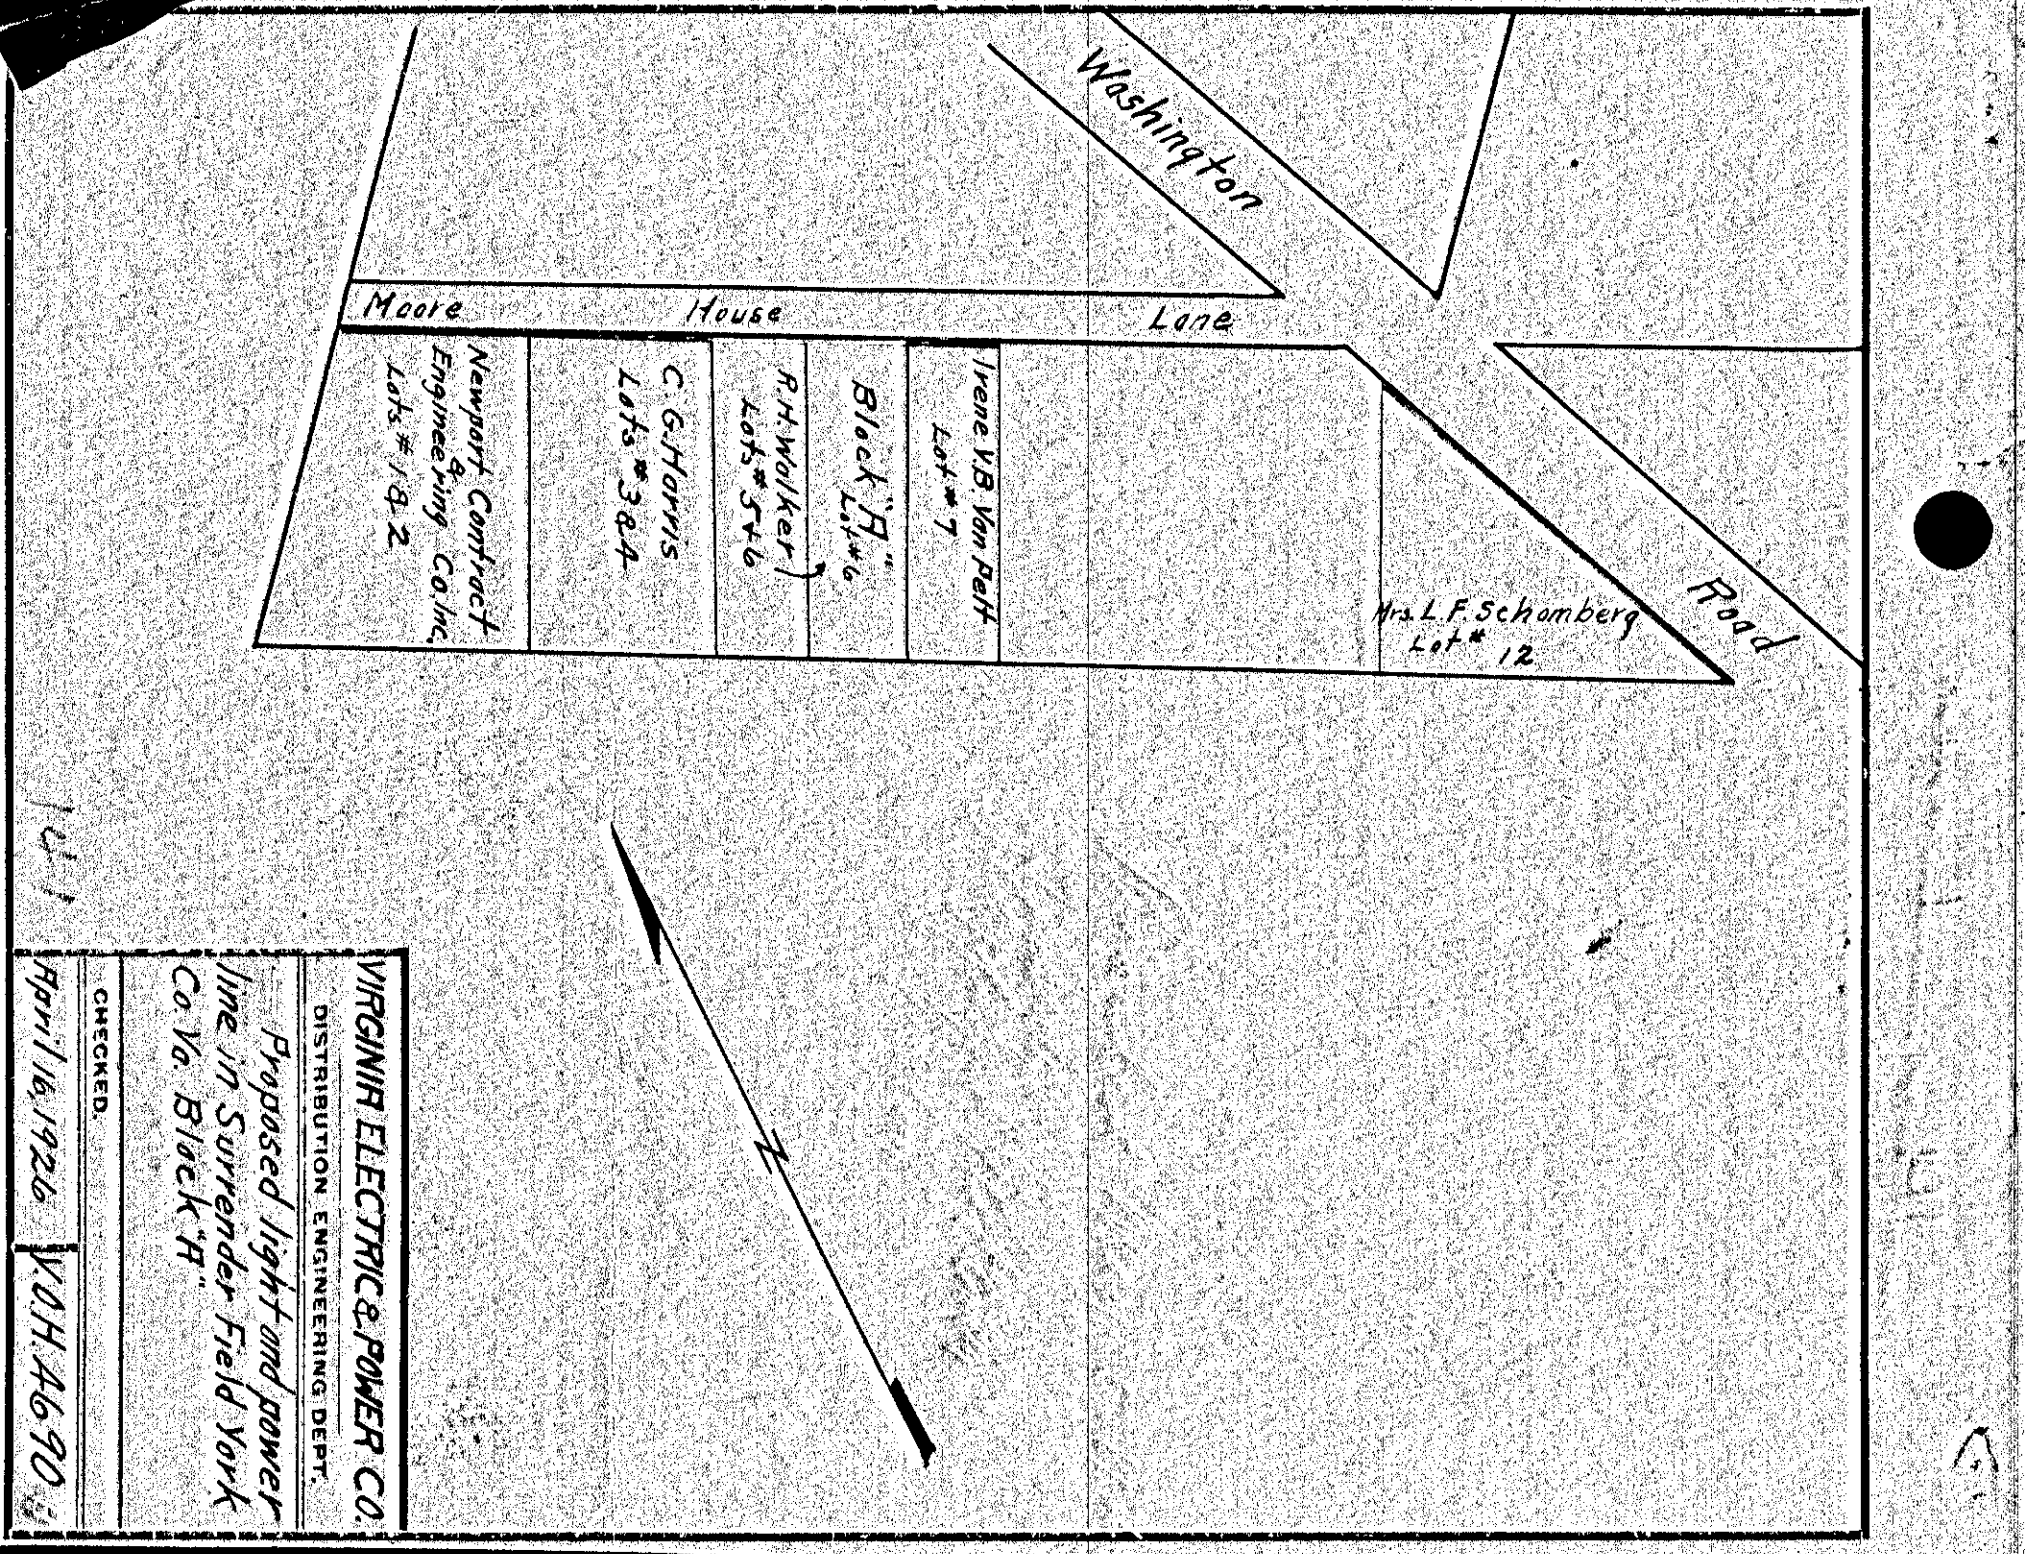

VIRGINIA ELECTRIC & POWER CO.
 DISTRIBUTION ENGINEERING DEPT.
 Proposed light and power
 line in Surrender Field York
 Co. Va. Block 'H'
 CHECKED: APRIL 16, 1926 VOH 4690

141

143

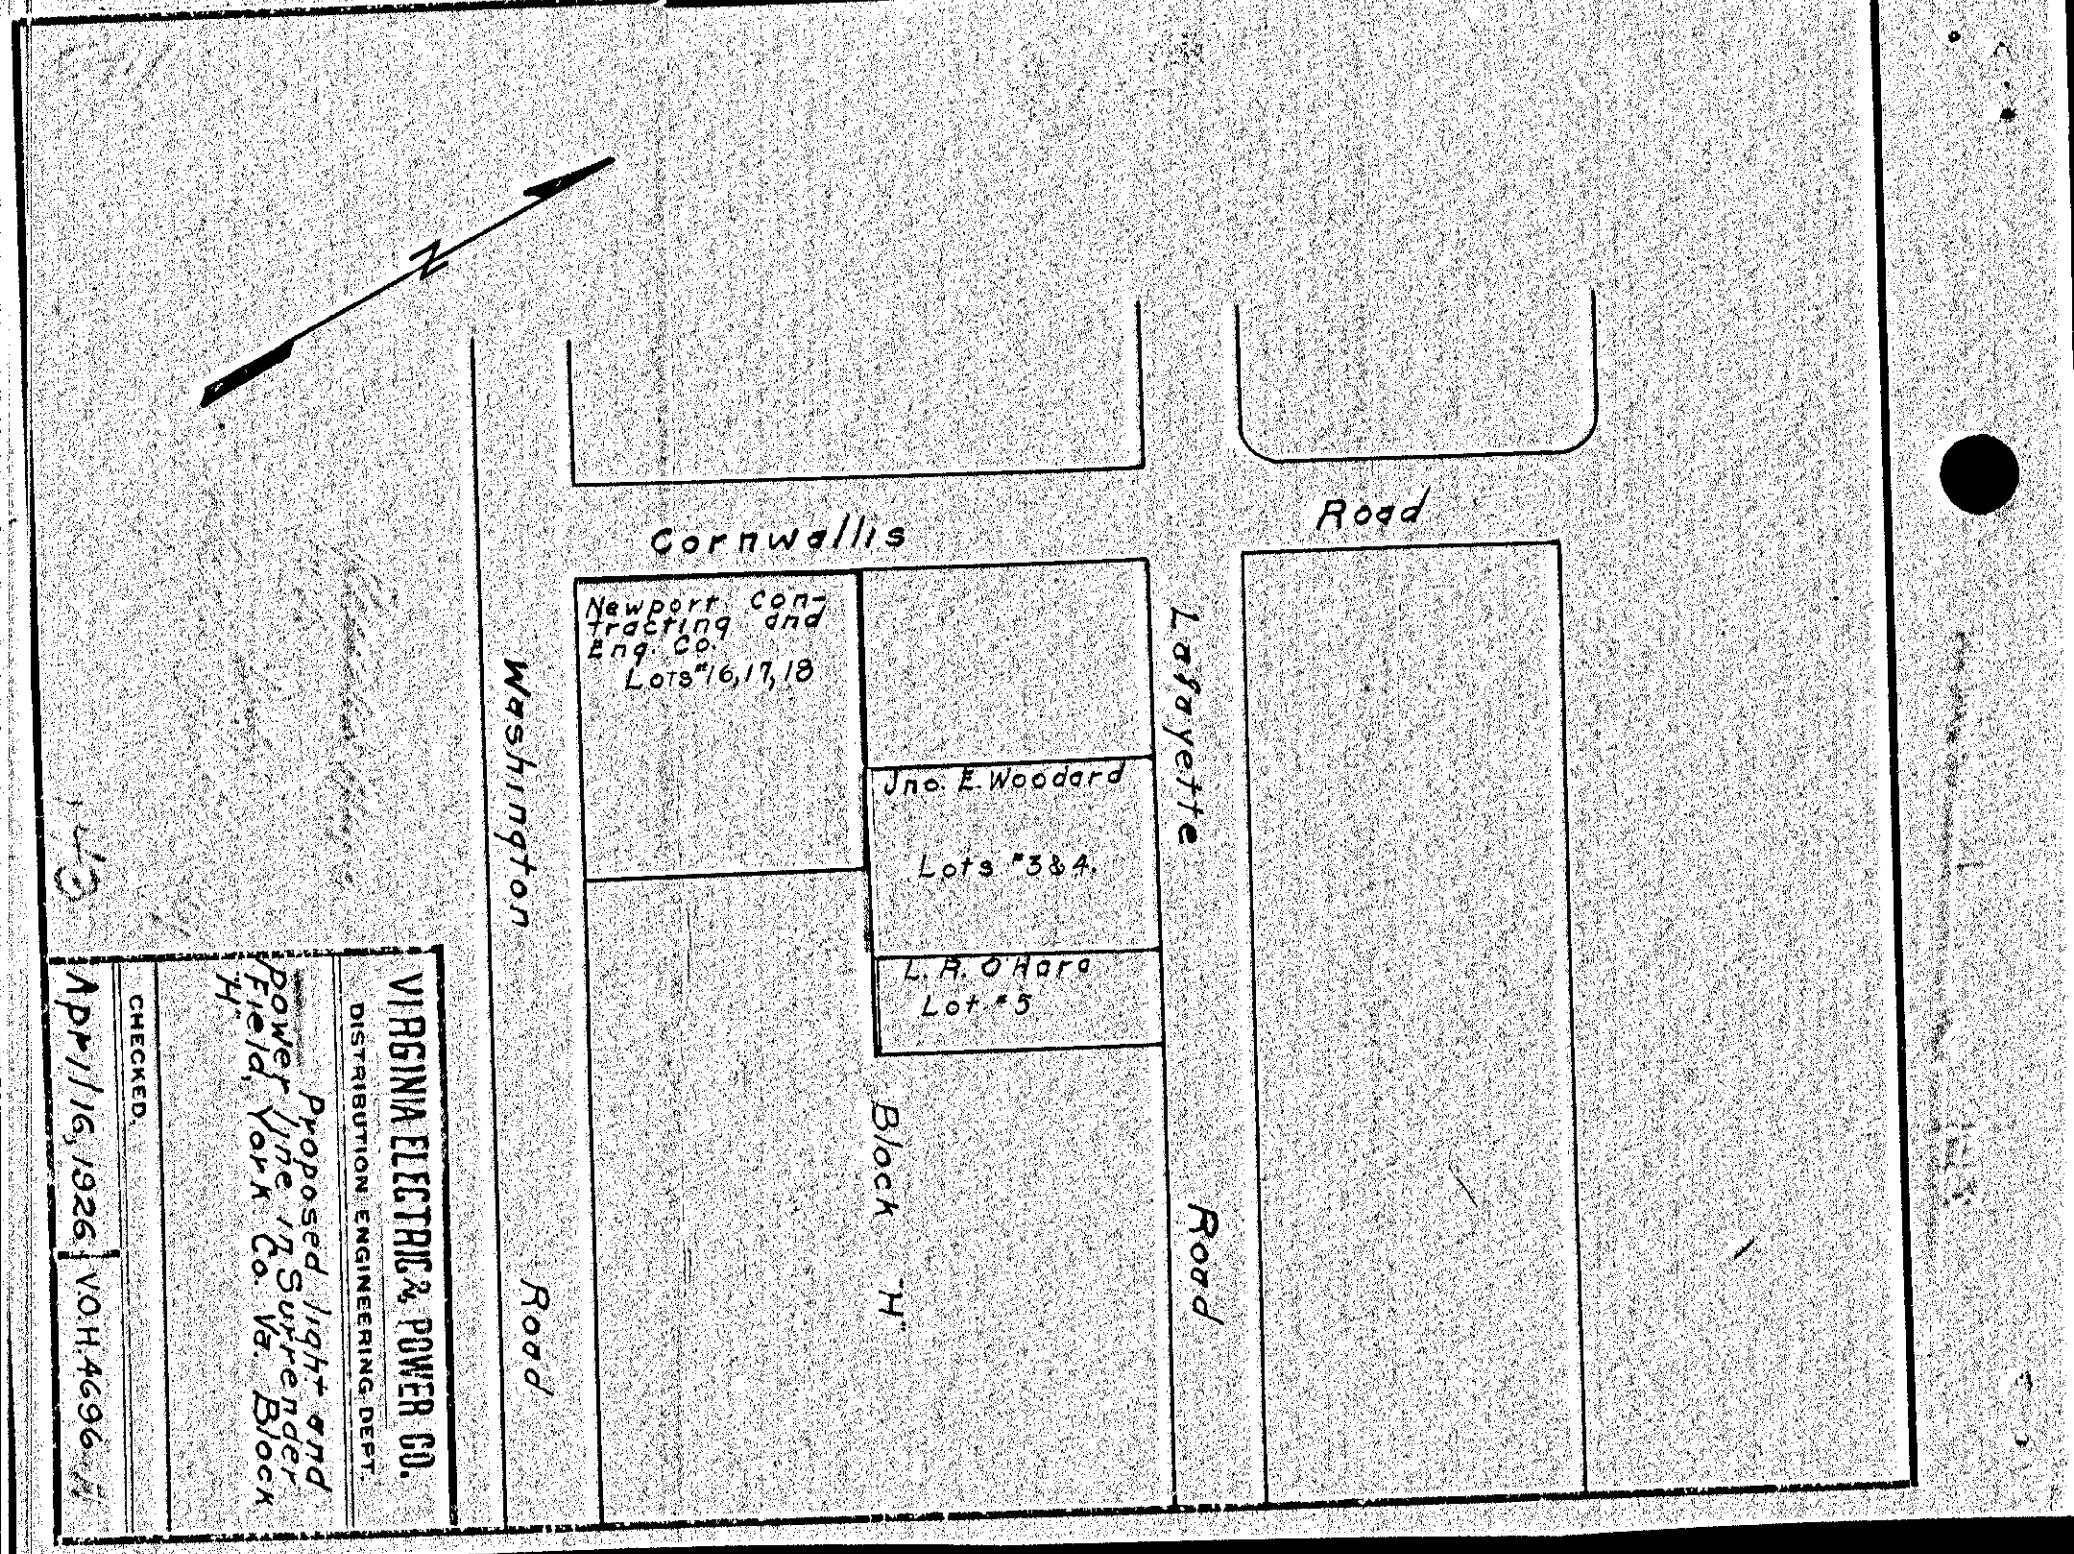

VIRGINIA ELECTRIC & POWER CO.
 DISTRIBUTION ENGINEERING DEPT.
 Proposed light and
 power line in Surrender
 Field York Co. Va. Block
 'H'
 CHECKED: APRIL 16, 1926 VOH 4690