



VIRGINIA ELECTRIC & POWER CO.
 Williamsburg Distribution
 TRANSMISSION LINE
 PLAT TO ACCOMPANY RIGHT-OF-WAY AGREEMENT
 AS SHOWN
 DISTRICT YORK AND JAMES CITY, VIRGINIA
 SCALE: 1 INCH = 200 FT.
 August 25, 1932
 WMBG 1019
 C.E.M.

DRAWER NO. SHEET NO.

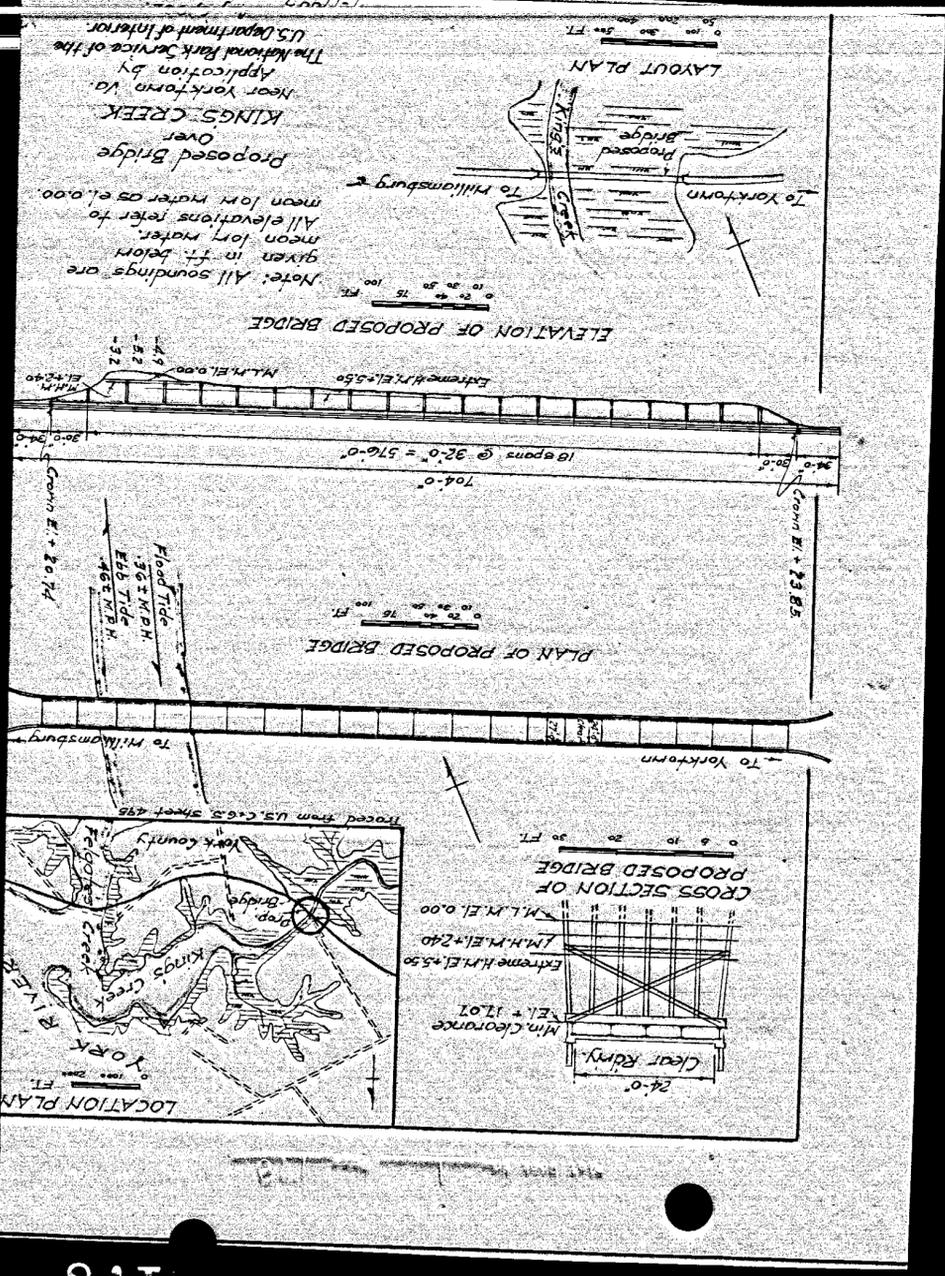

LAYOUT PLAN
 Application by
 Near Yorktown Va.
 KINGS CREEK
 Proposed Bridge
 Over
 To Williamsburg
 To Yorktown
 Note: All soundings are
 given in ft. below
 mean low water.
 All elevations refer to
 mean low water as 0.00.

126
 127

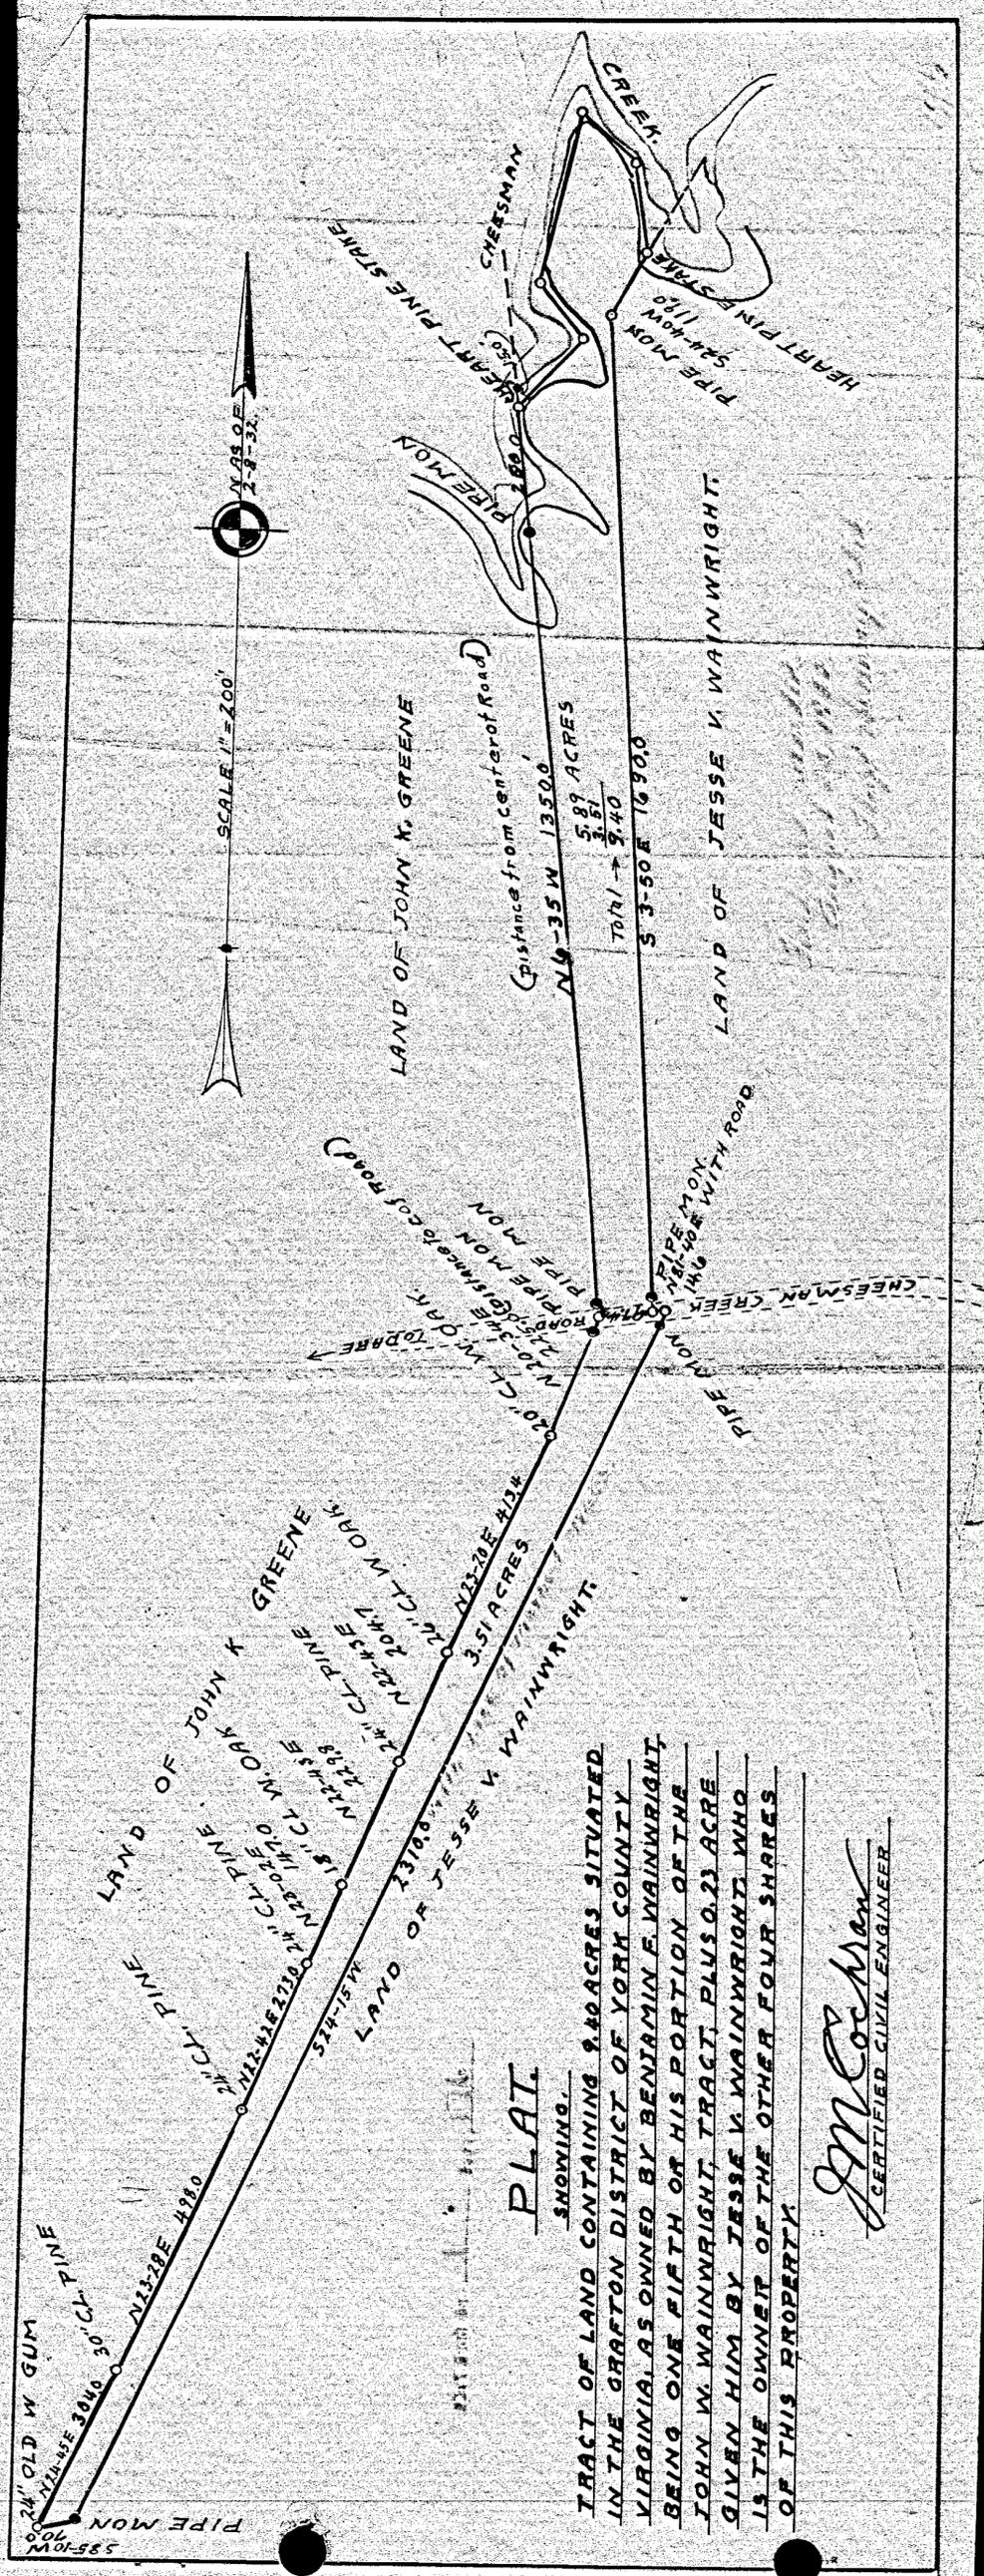

SCALE 1" = 200'
 N 89° 05' 32" E 2.88-32'
 LAND OF JOHN K. GREENE
 (Distance from center of road)
 N 6° 35' W 13500'
 5.89 ACRES
 7071' → 740'
 S 3° 50' E 16900'
 LAND OF JESSE V. WAINWRIGHT
 CHESSMAN CREEK
 PIPE MON
 HEART PINE STAKE
 PIPE MON
 524-404
 112

PLAT
 SHOWING
 TRACT OF LAND CONTAINING 2.60 ACRES SITUATED
 IN THE CRAFTON DISTRICT OF YORK COUNTY
 VIRGINIA, AS OWNED BY BENJAMIN F. WAINWRIGHT,
 BEING ONE FIFTH OF HIS PORTION OF THE
 JOHN W. WAINWRIGHT TRACT, PLUS 0.23 ACRE
 GIVEN HIM BY JESSE V. WAINWRIGHT WHO
 IS THE OWNER OF THE OTHER FOUR SHARES
 OF THIS PROPERTY.
 J.M. Cochran
 CERTIFIED CIVIL ENGINEER

126
 127