



VIRGINIA ELECTRIC & POWER CO.
DISTRIBUTION ENGINEERING DEPT.
Proposed light and power line in Surrender Field, York Co., Va.
Block "M"
CHECKED
2/17/16, 1926 VOK 4697

214

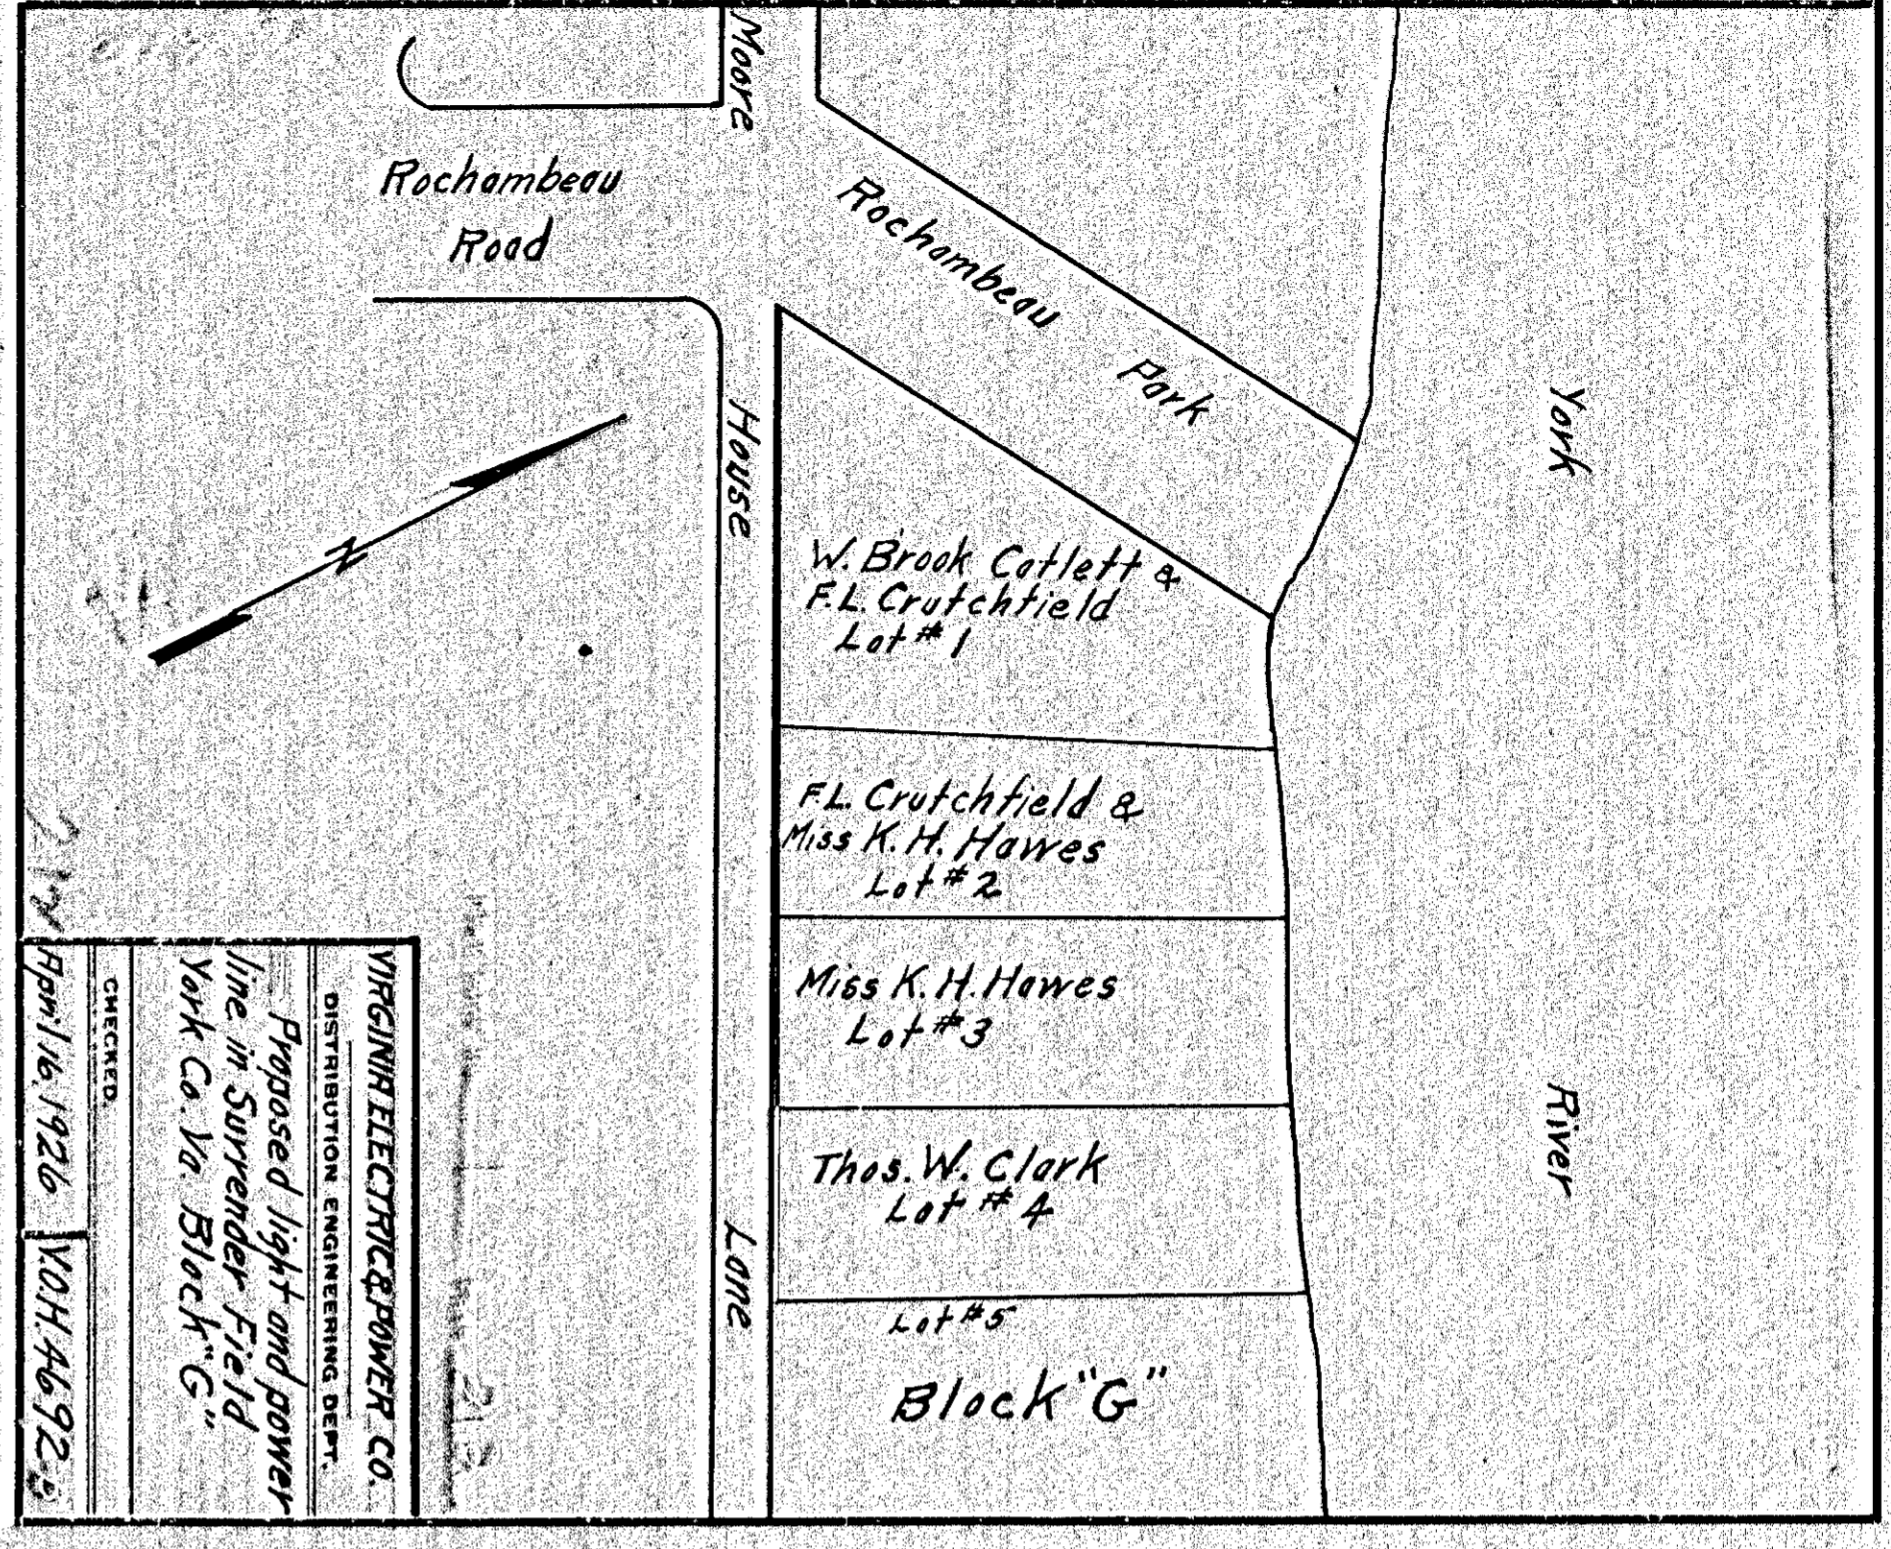


VIRGINIA ELECTRIC & POWER CO.
DISTRIBUTION ENGINEERING DEPT.
Proposed light and power line in Surrender Field, York Co., Va. Block "G"
CHECKED
2/17/16, 1926 VOK 4692

212

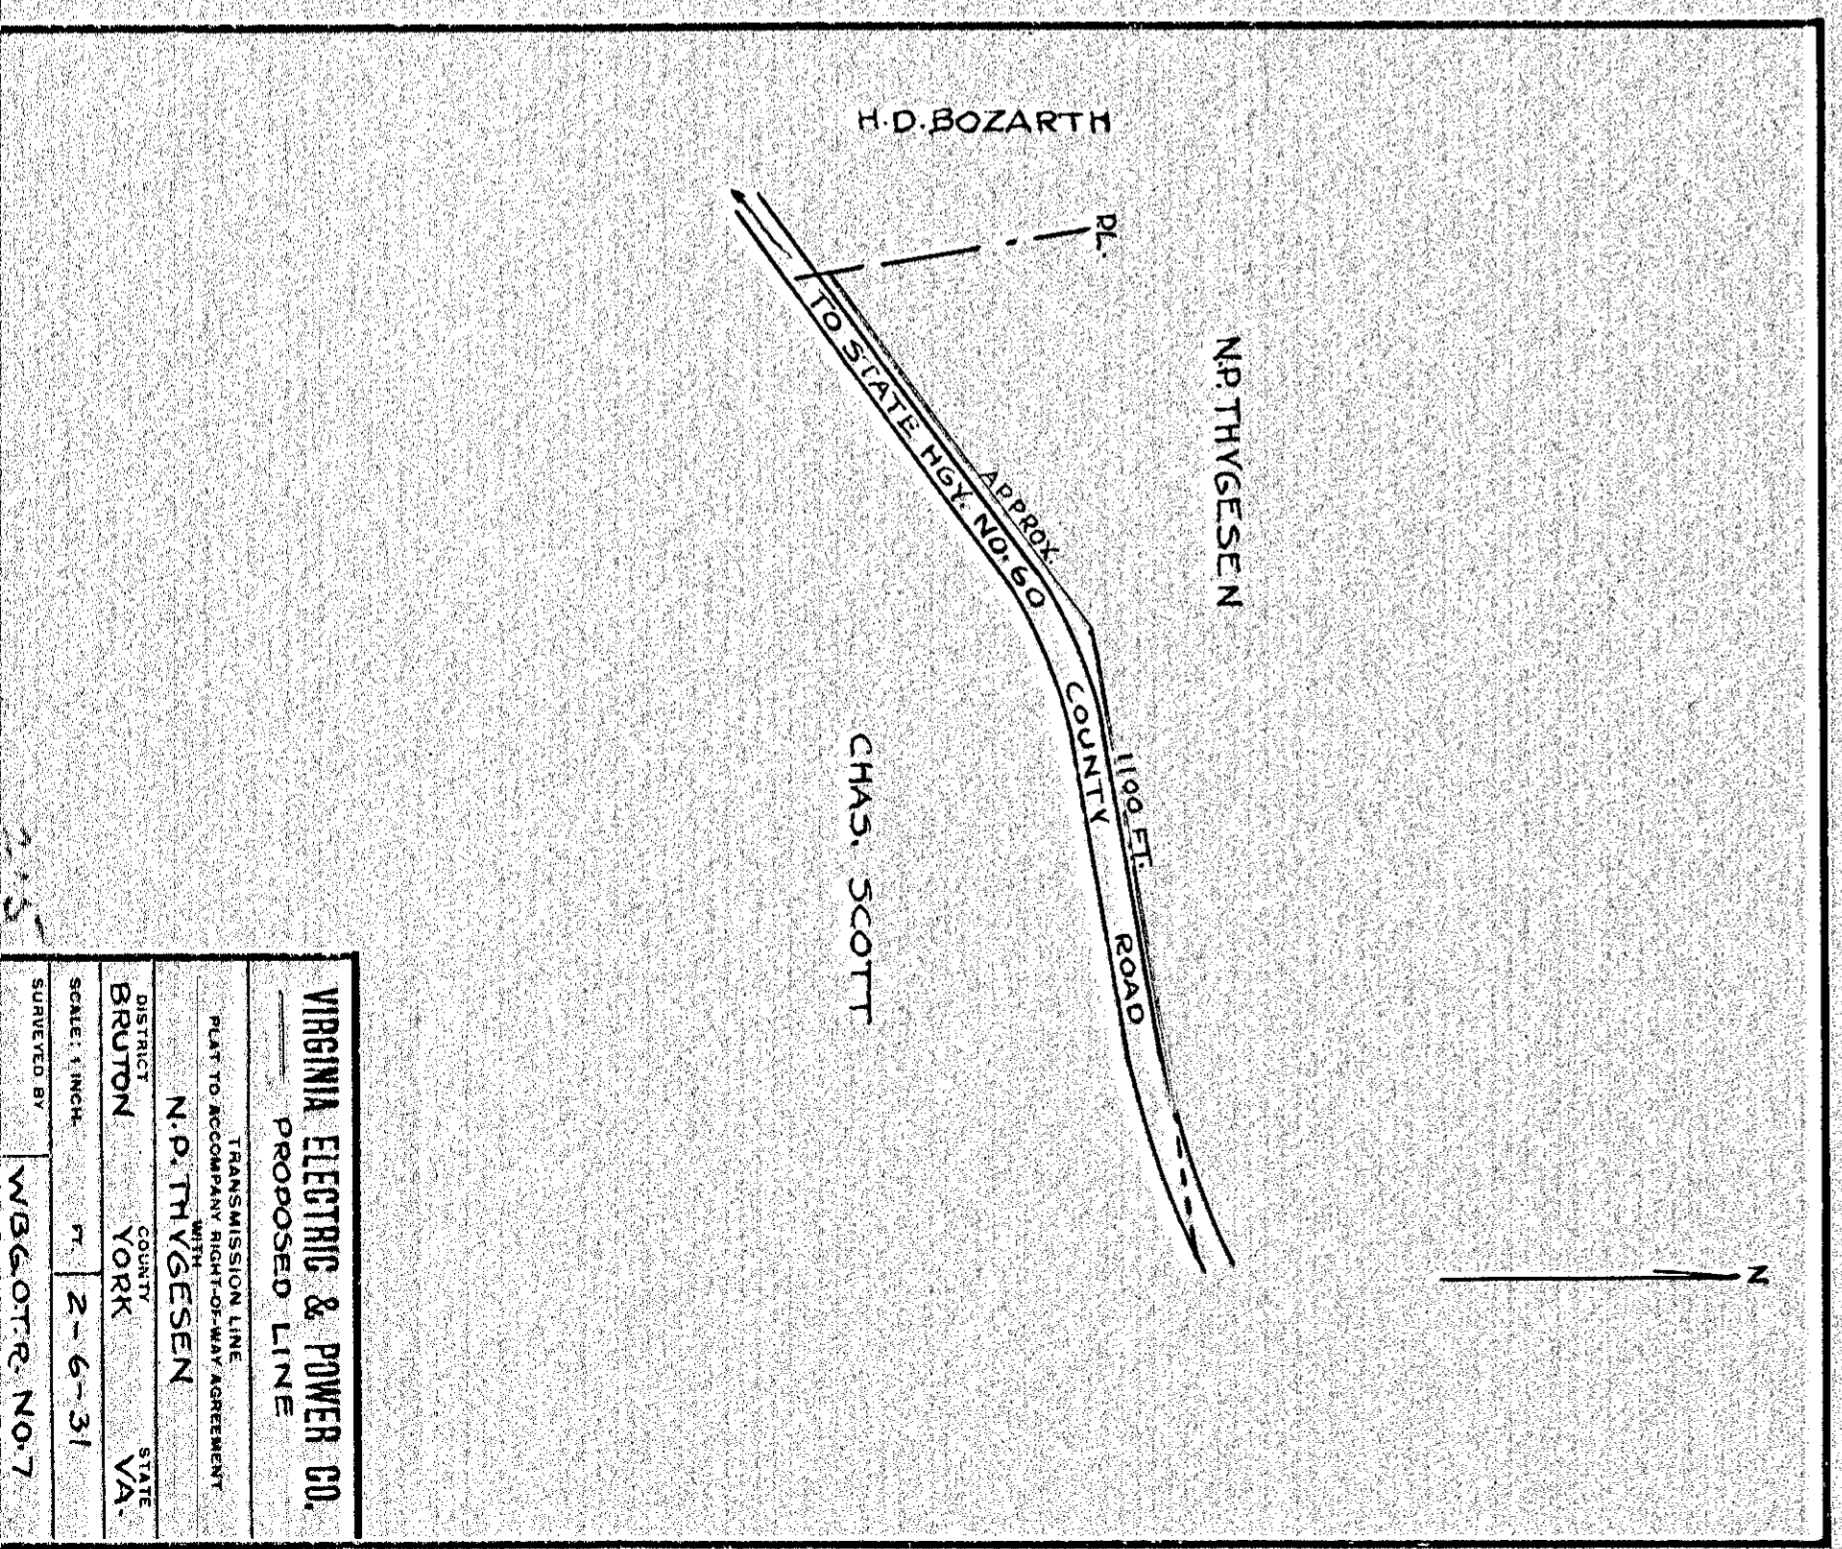

VIRGINIA ELECTRIC & POWER CO.
TRANSMISSION LINE
PROPOSED LINE
PLAT TO ACCOMPANY RIGHT-OF-WAY AGREEMENT
COUNTY N.P. THYGESSEN
DISTRICT BRUTON
STATE YORK VA.
SCALE: 1 INCH = 2-6-31
SUBMITTED BY W.B. OTT & NO. 7

215

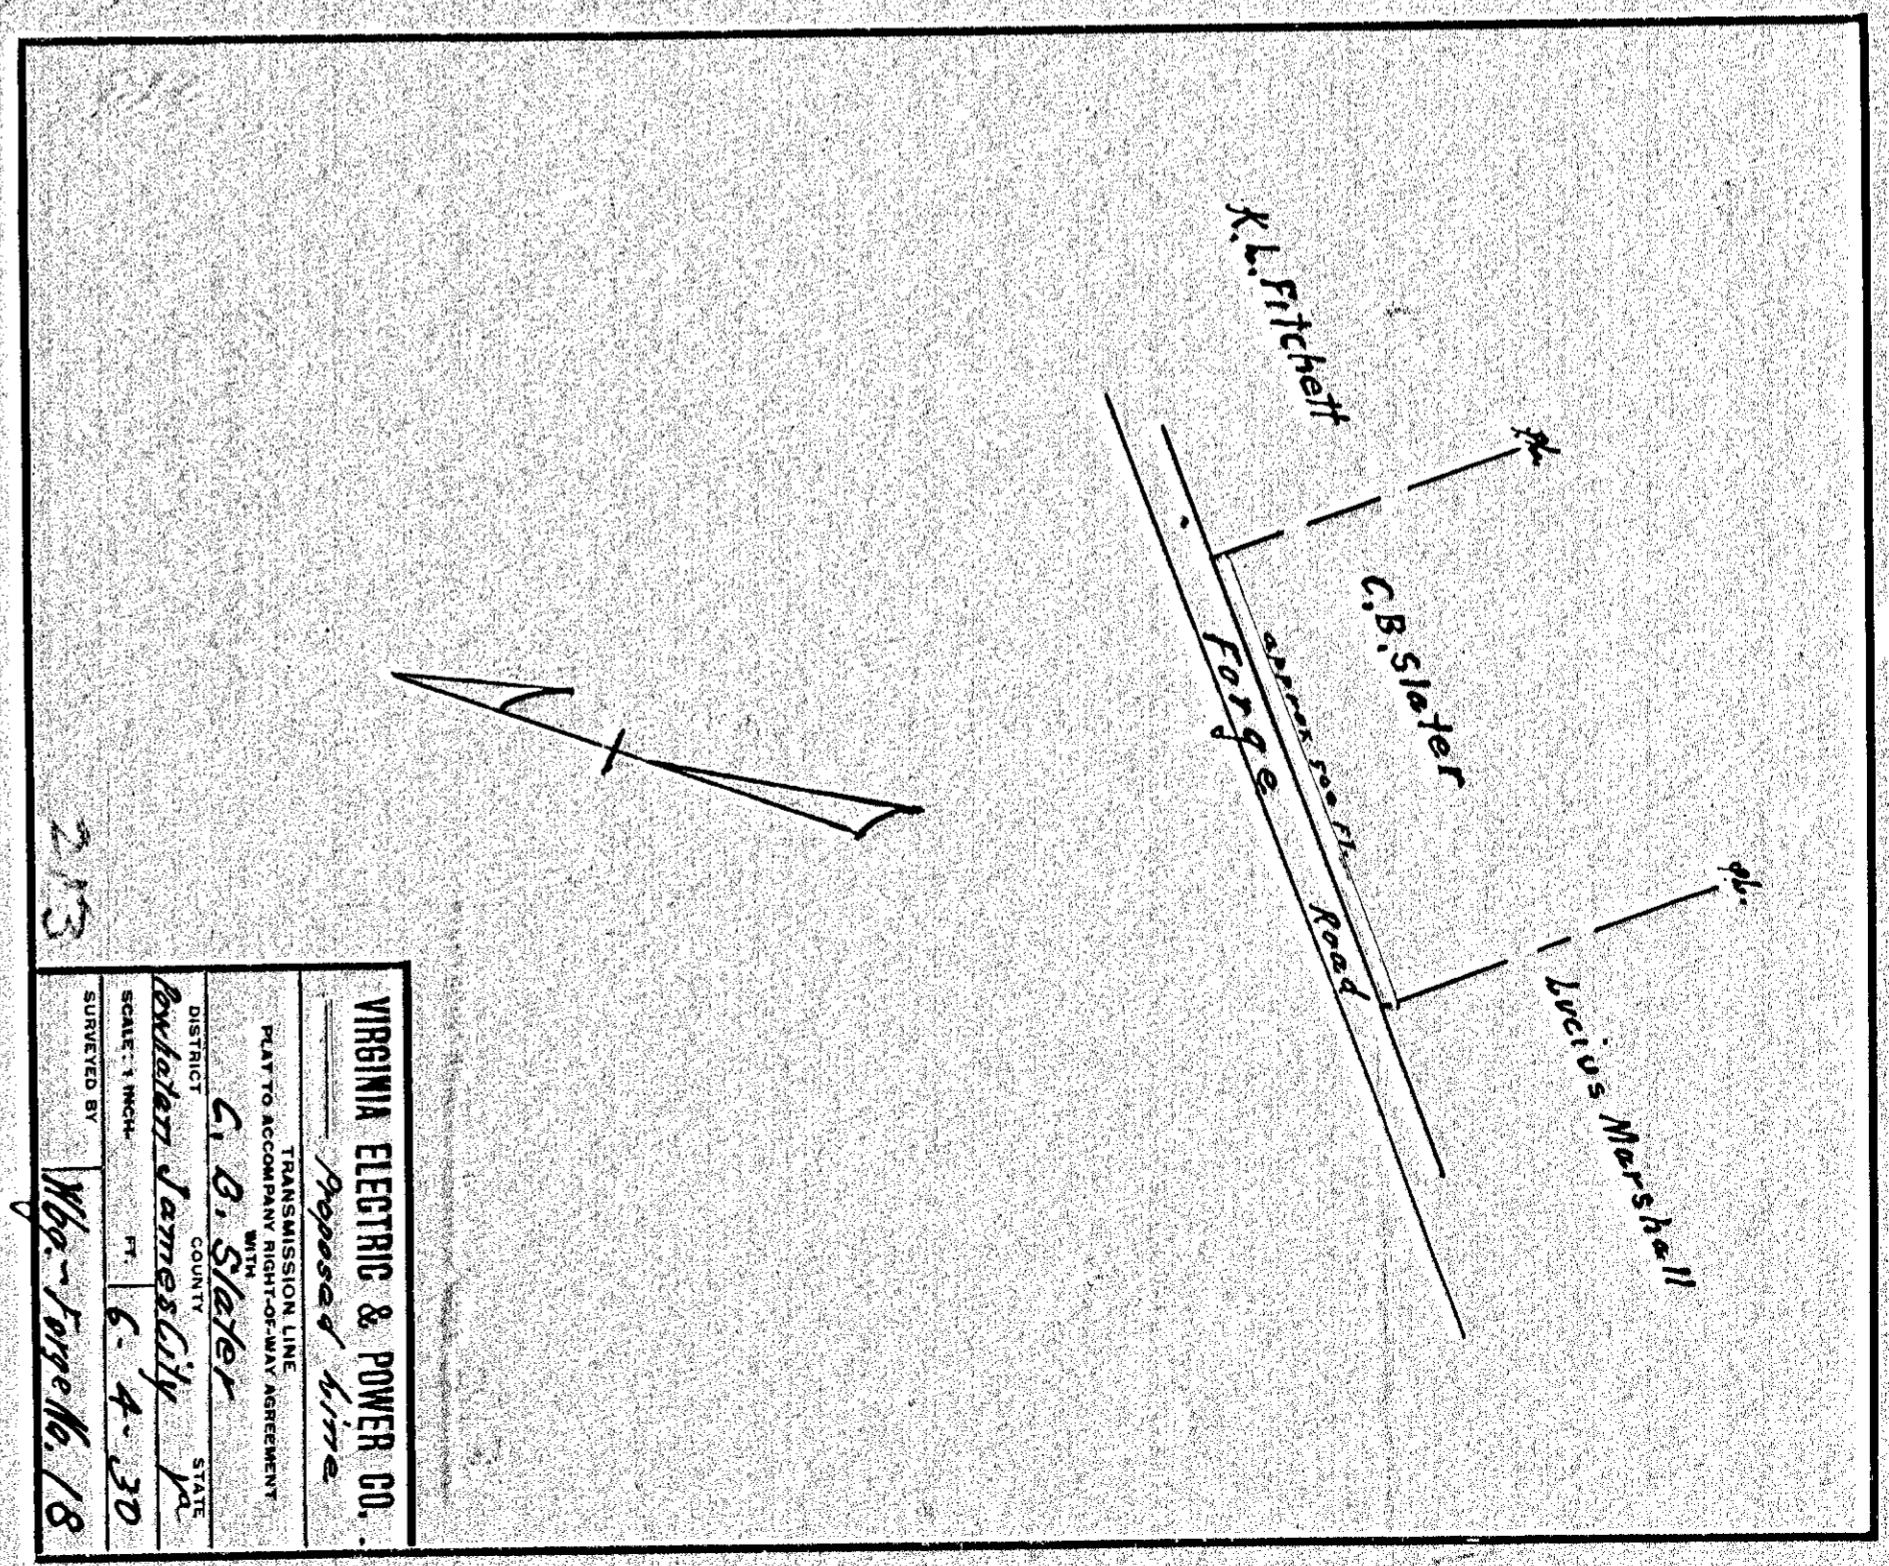

VIRGINIA ELECTRIC & POWER CO.
TRANSMISSION LINE
PROPOSED LINE
PLAT TO ACCOMPANY RIGHT-OF-WAY AGREEMENT
COUNTY C.B. Slater
DISTRICT Bruton James City Va.
STATE YORK VA.
SCALE: 1 INCH = 6-4-30
SUBMITTED BY W.B. Ott No. 18

213