


SOURCES OF DATA USED.

NOTE BOOKS: 45, 42, 44, 51, 69, 70, 71, 116.				
DRAWINGS L. T. L. S. 2, A121. BAPTIST PLAT.				
DOCUMENTS: DEED FROM OLD LAND CO. TO N.H.L. & W. CO.				
COMPILED	DRAWN	TRACED	COMPUTED	CHECKED
H.R.G.	H.R.G.	H.R.G.	H.R.G.	J.M.C.

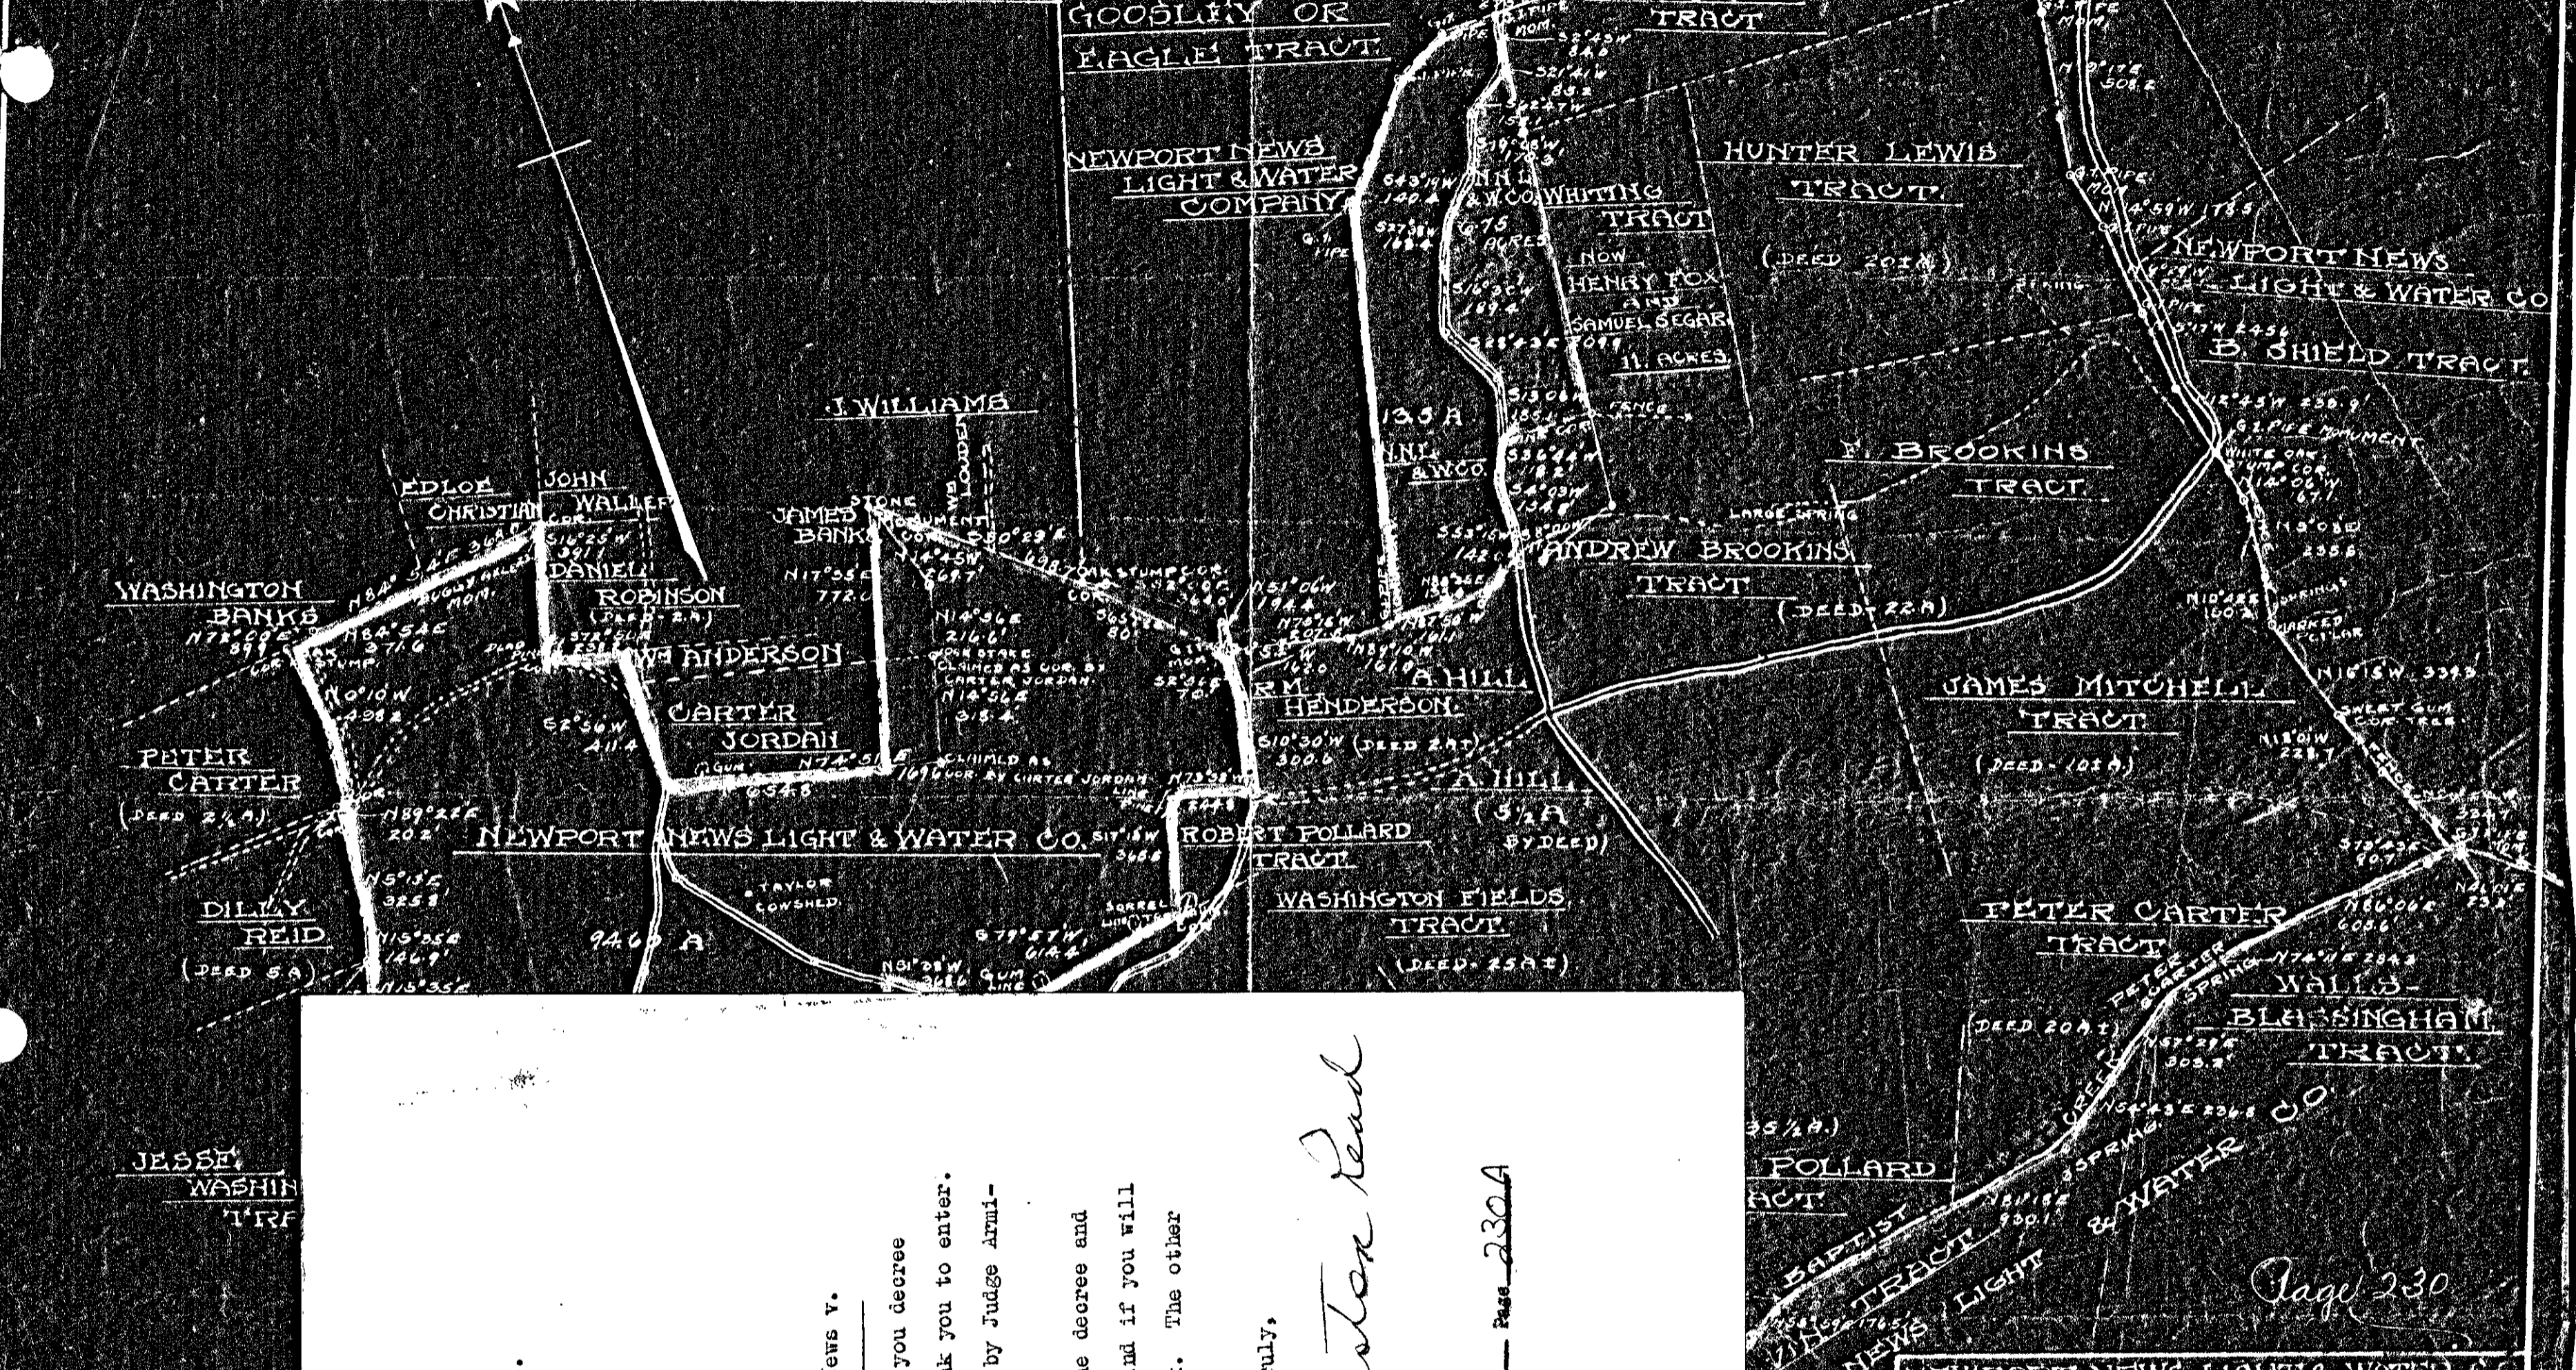

JESSE WASHIN TRACT

JOHN WINSTON READ
 JOHN WINSTON READ, JR.
 ATTORNEYS AT LAW
 NEWPORT NEWS, VIRGINIA

July 25th, 1932.

Mr. Floyd Holloway, Clerk,
 Circuit Court of York County,
 Yorktown, Va.

Dear Mr. Holloway: Re: City of Newport News v.
 Taylor, et als.

I am herewith enclosing you decree
 in the above styled case which I will thank you to enter.
 You will note that same has been endorsed by Judge Armi-
 stand.

The cost of recording the decree and
 plat in the deed book will be paid by me and if you will
 send me bill to cover I will forward check. The other
 costs are to be paid by defendants.

Yours very truly,

John Winston Read

JWR/s.
 encl.

Plat Book No. 1 Page 230A

NEWPORT NEWS LIGHT & WATER CO.

PLAT
 OF LANDS
 IN
 YORK COUNTY,
 KNOWN AS
 BAPTIST

SCALE 1" = 400'

July 11 1921.
 Revised Dec 14 1921.

John M. Carter
 CHIEF ENGINEER

Page 230