


VIRGINIA ELECTRIC & POWER CO.  
WILLIAMSBURG DISTRIBUTION

TRANSMISSION LINE  
PLAT TO ACCOMPANY RIGHT-OF-WAY AGREEMENT  
BROWERS - THRALL & NEWMAN  
DISTRICT BEUTON COUNTY YORK STATE VIRGINIA

SCALE: 1" = 100 FT.  
SURVEYED BY RHNEMMAN WMBG-#1158

DRAWER No. SHEET No.

275

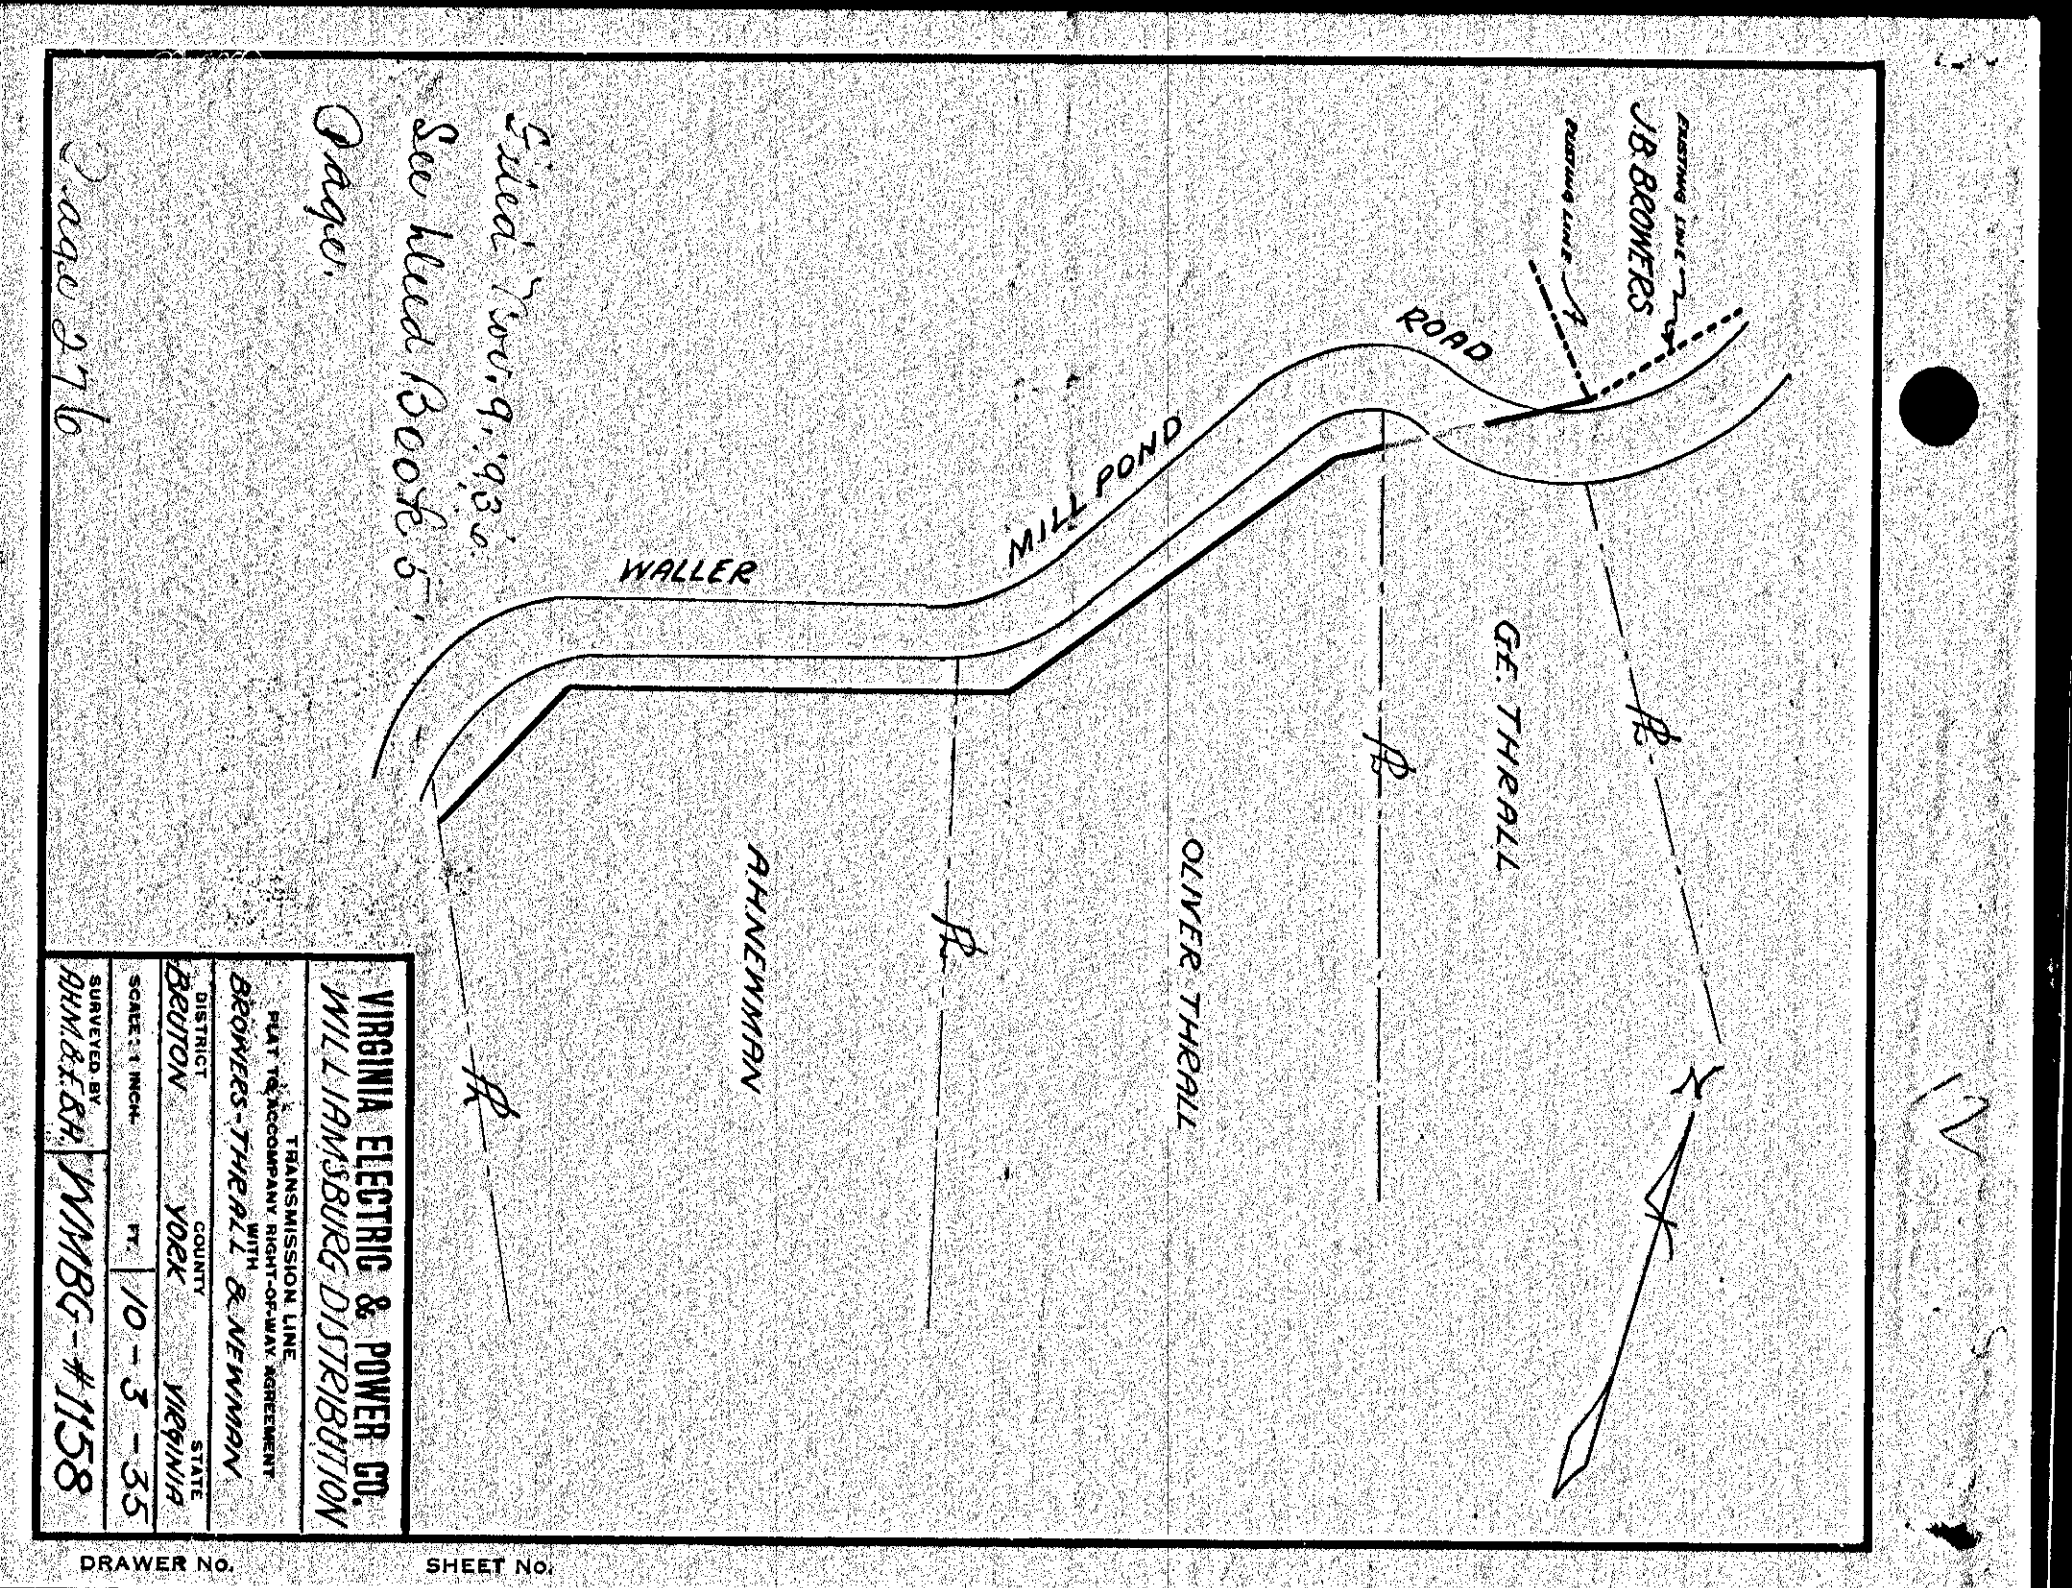


VIRGINIA ELECTRIC & POWER CO.  
WILLIAMSBURG DISTRIBUTION

TRANSMISSION LINE  
PLAT TO ACCOMPANY RIGHT-OF-WAY AGREEMENT  
BROWERS - THRALL & NEWMAN  
DISTRICT BEUTON COUNTY YORK STATE VIRGINIA

SCALE: 1" = 100 FT.  
SURVEYED BY RHNEMMAN WMBG-#1158

DRAWER No. SHEET No.

276

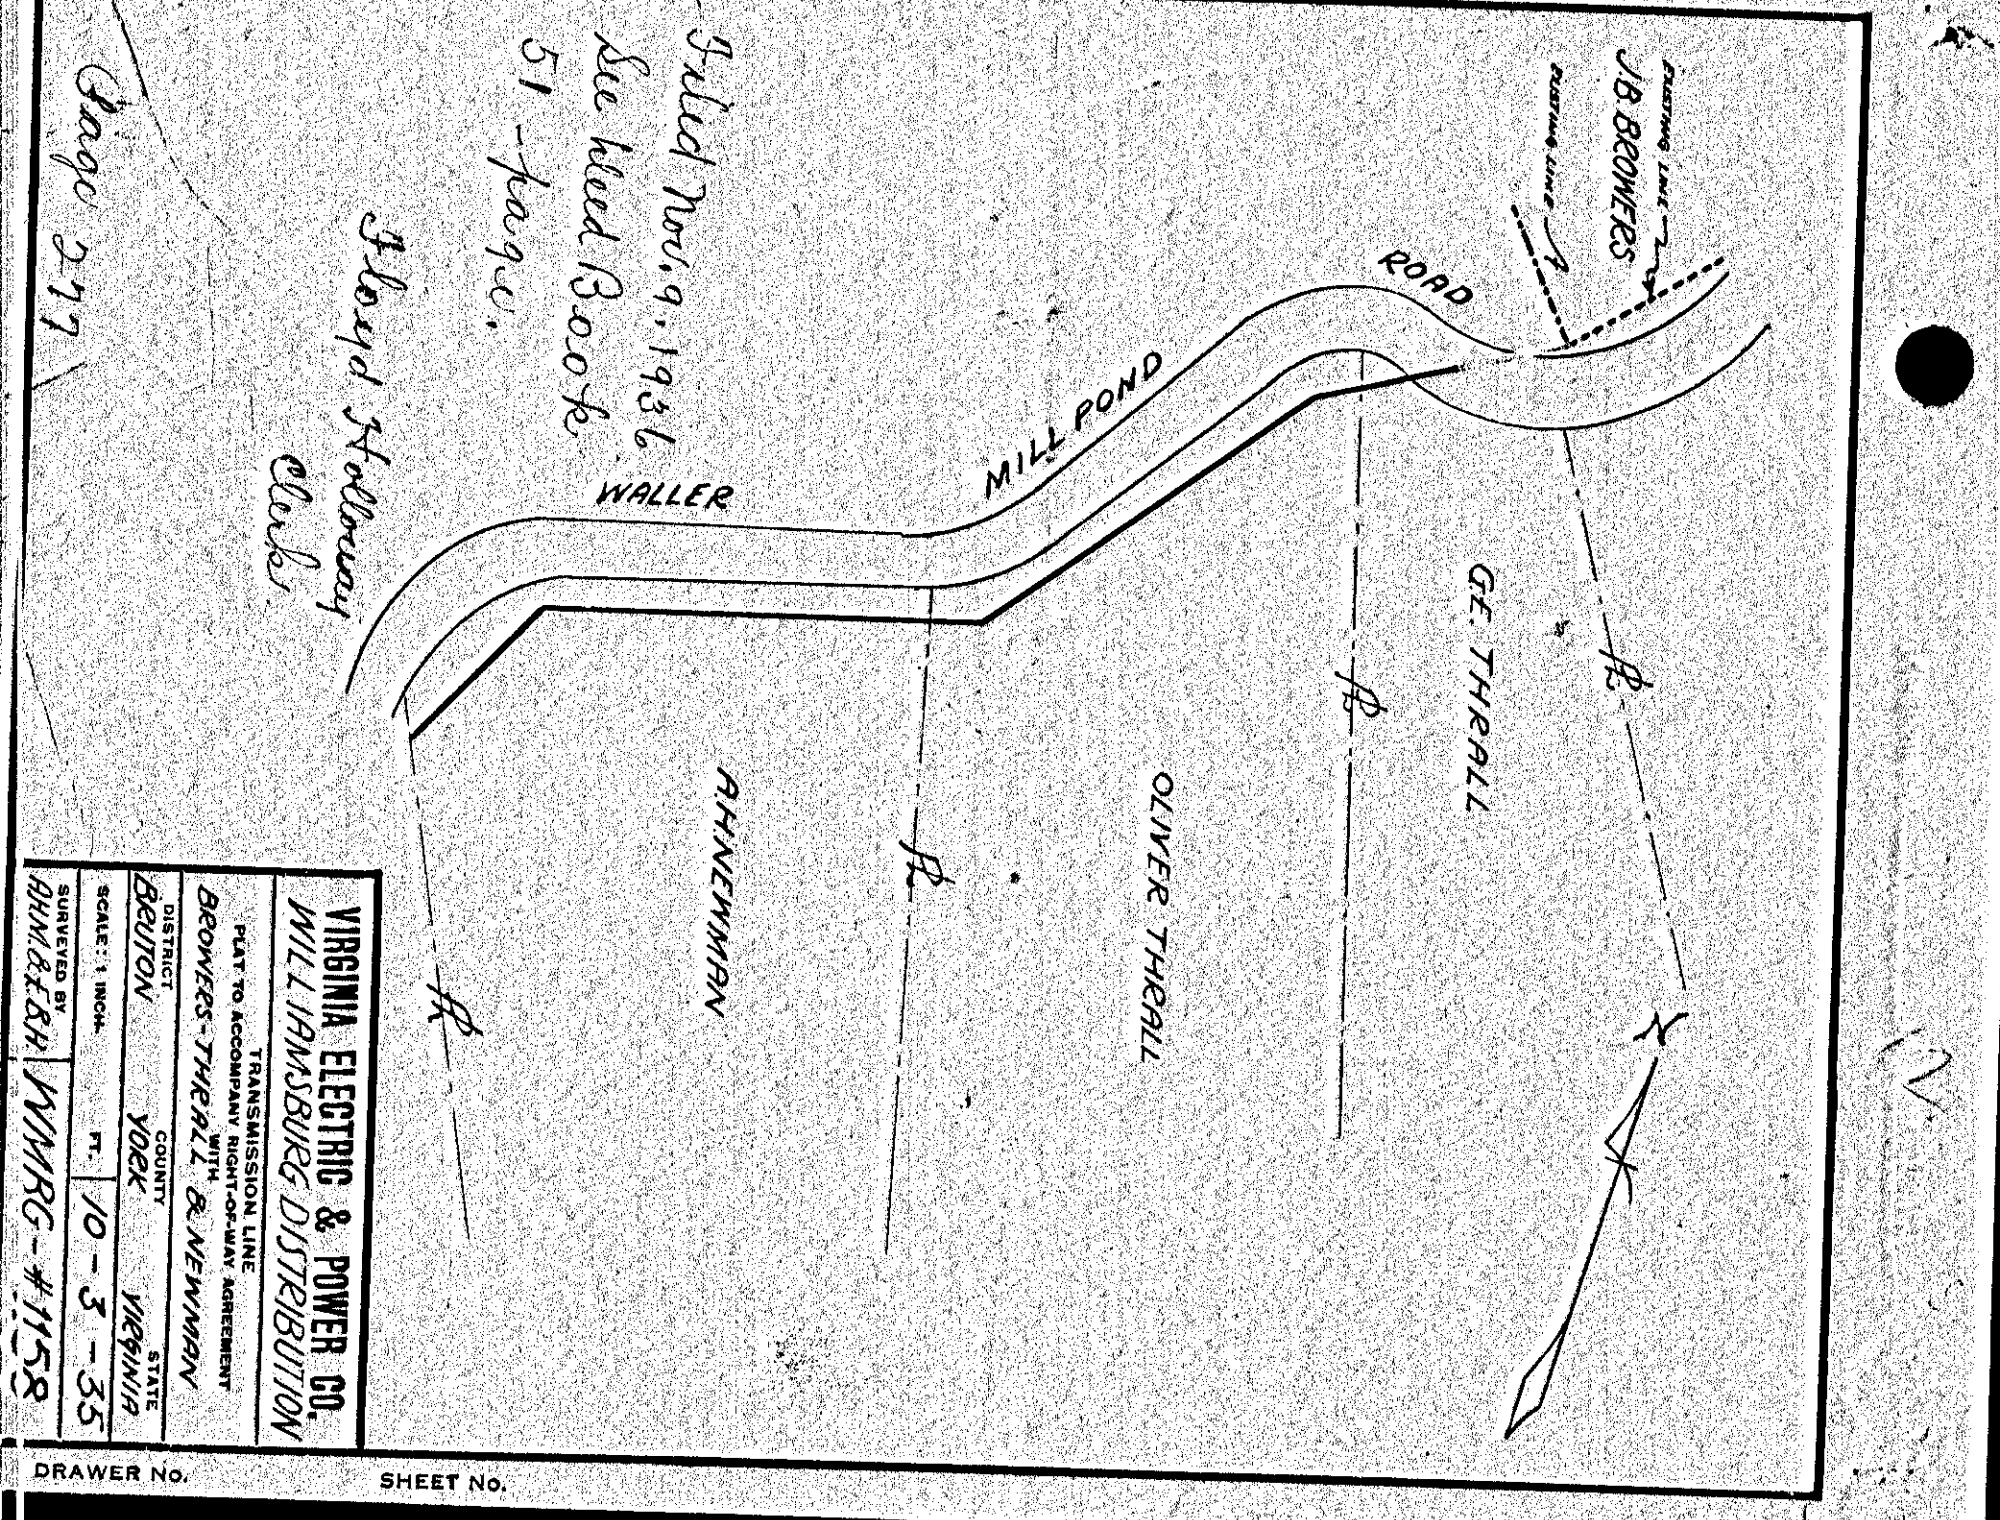


VIRGINIA ELECTRIC & POWER CO.  
WILLIAMSBURG DISTRIBUTION

TRANSMISSION LINE  
PLAT TO ACCOMPANY RIGHT-OF-WAY AGREEMENT  
BROWERS - THRALL & NEWMAN  
DISTRICT BEUTON COUNTY YORK STATE VIRGINIA

SCALE: 1" = 100 FT.  
SURVEYED BY RHNEMMAN WMBG-#1158

DRAWER No. SHEET No.

277

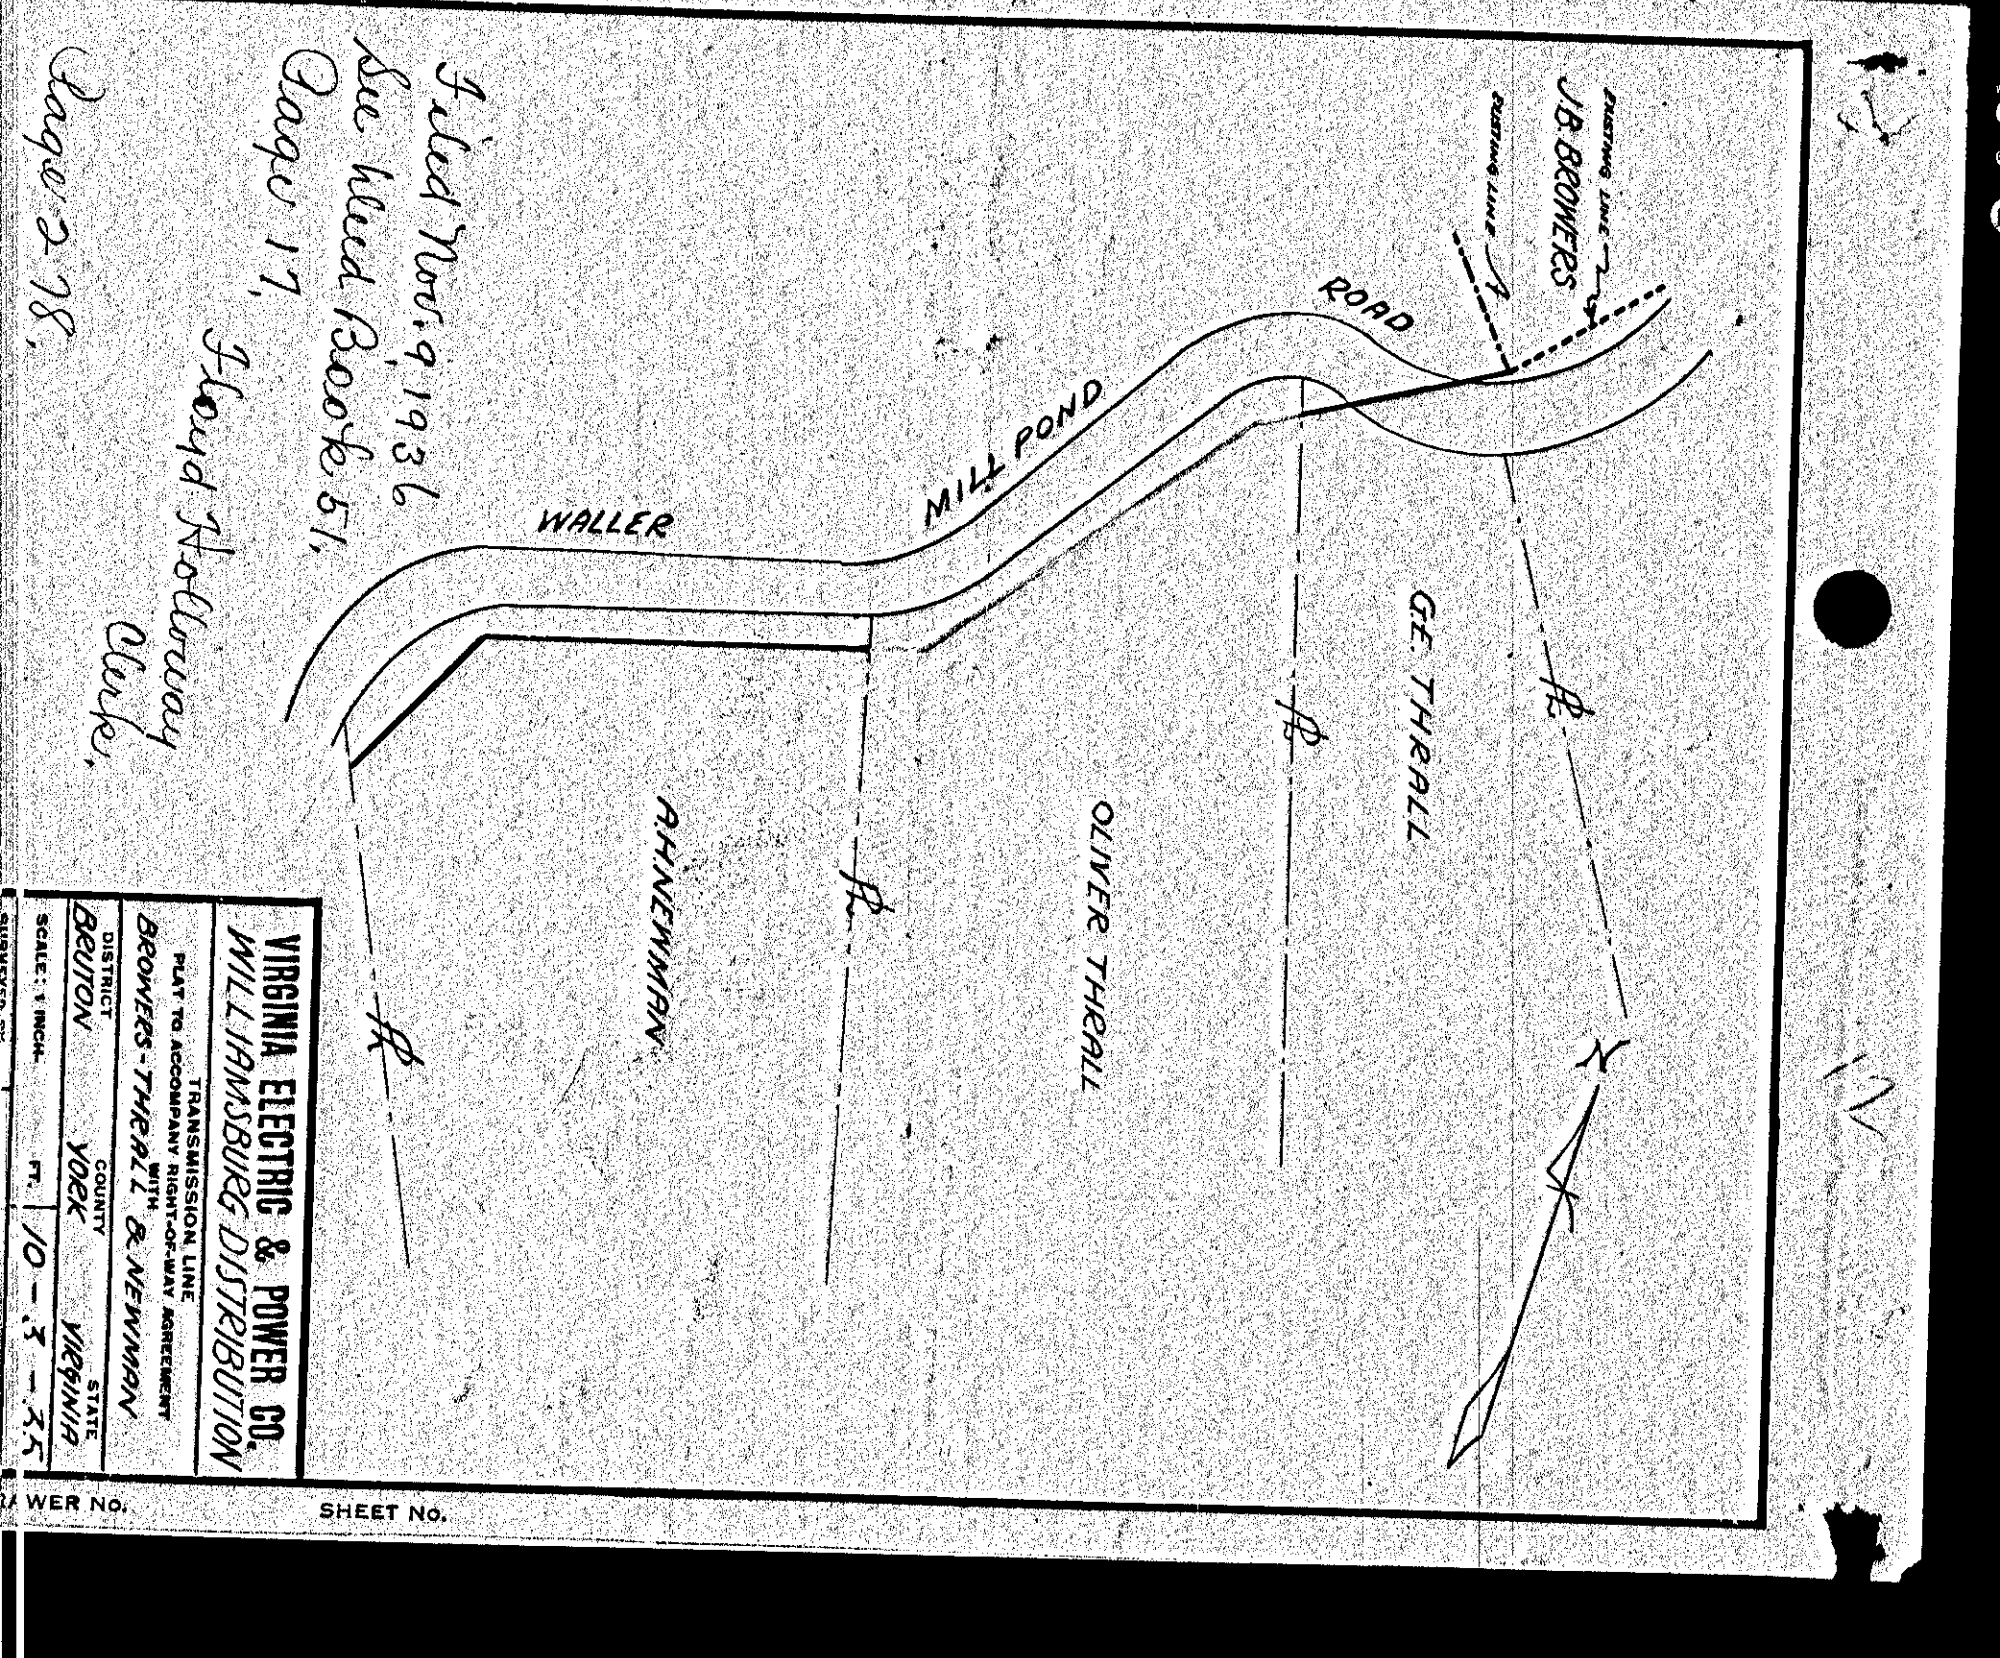

VIRGINIA ELECTRIC & POWER CO.  
WILLIAMSBURG DISTRIBUTION

TRANSMISSION LINE  
PLAT TO ACCOMPANY RIGHT-OF-WAY AGREEMENT  
BROWERS - THRALL & NEWMAN  
DISTRICT BEUTON COUNTY YORK STATE VIRGINIA

SCALE: 1" = 100 FT.  
SURVEYED BY RHNEMMAN WMBG-#1158

DRAWER No. SHEET No.

278