


Signed - March 17, 1937
 Notary - A. H. McDowell

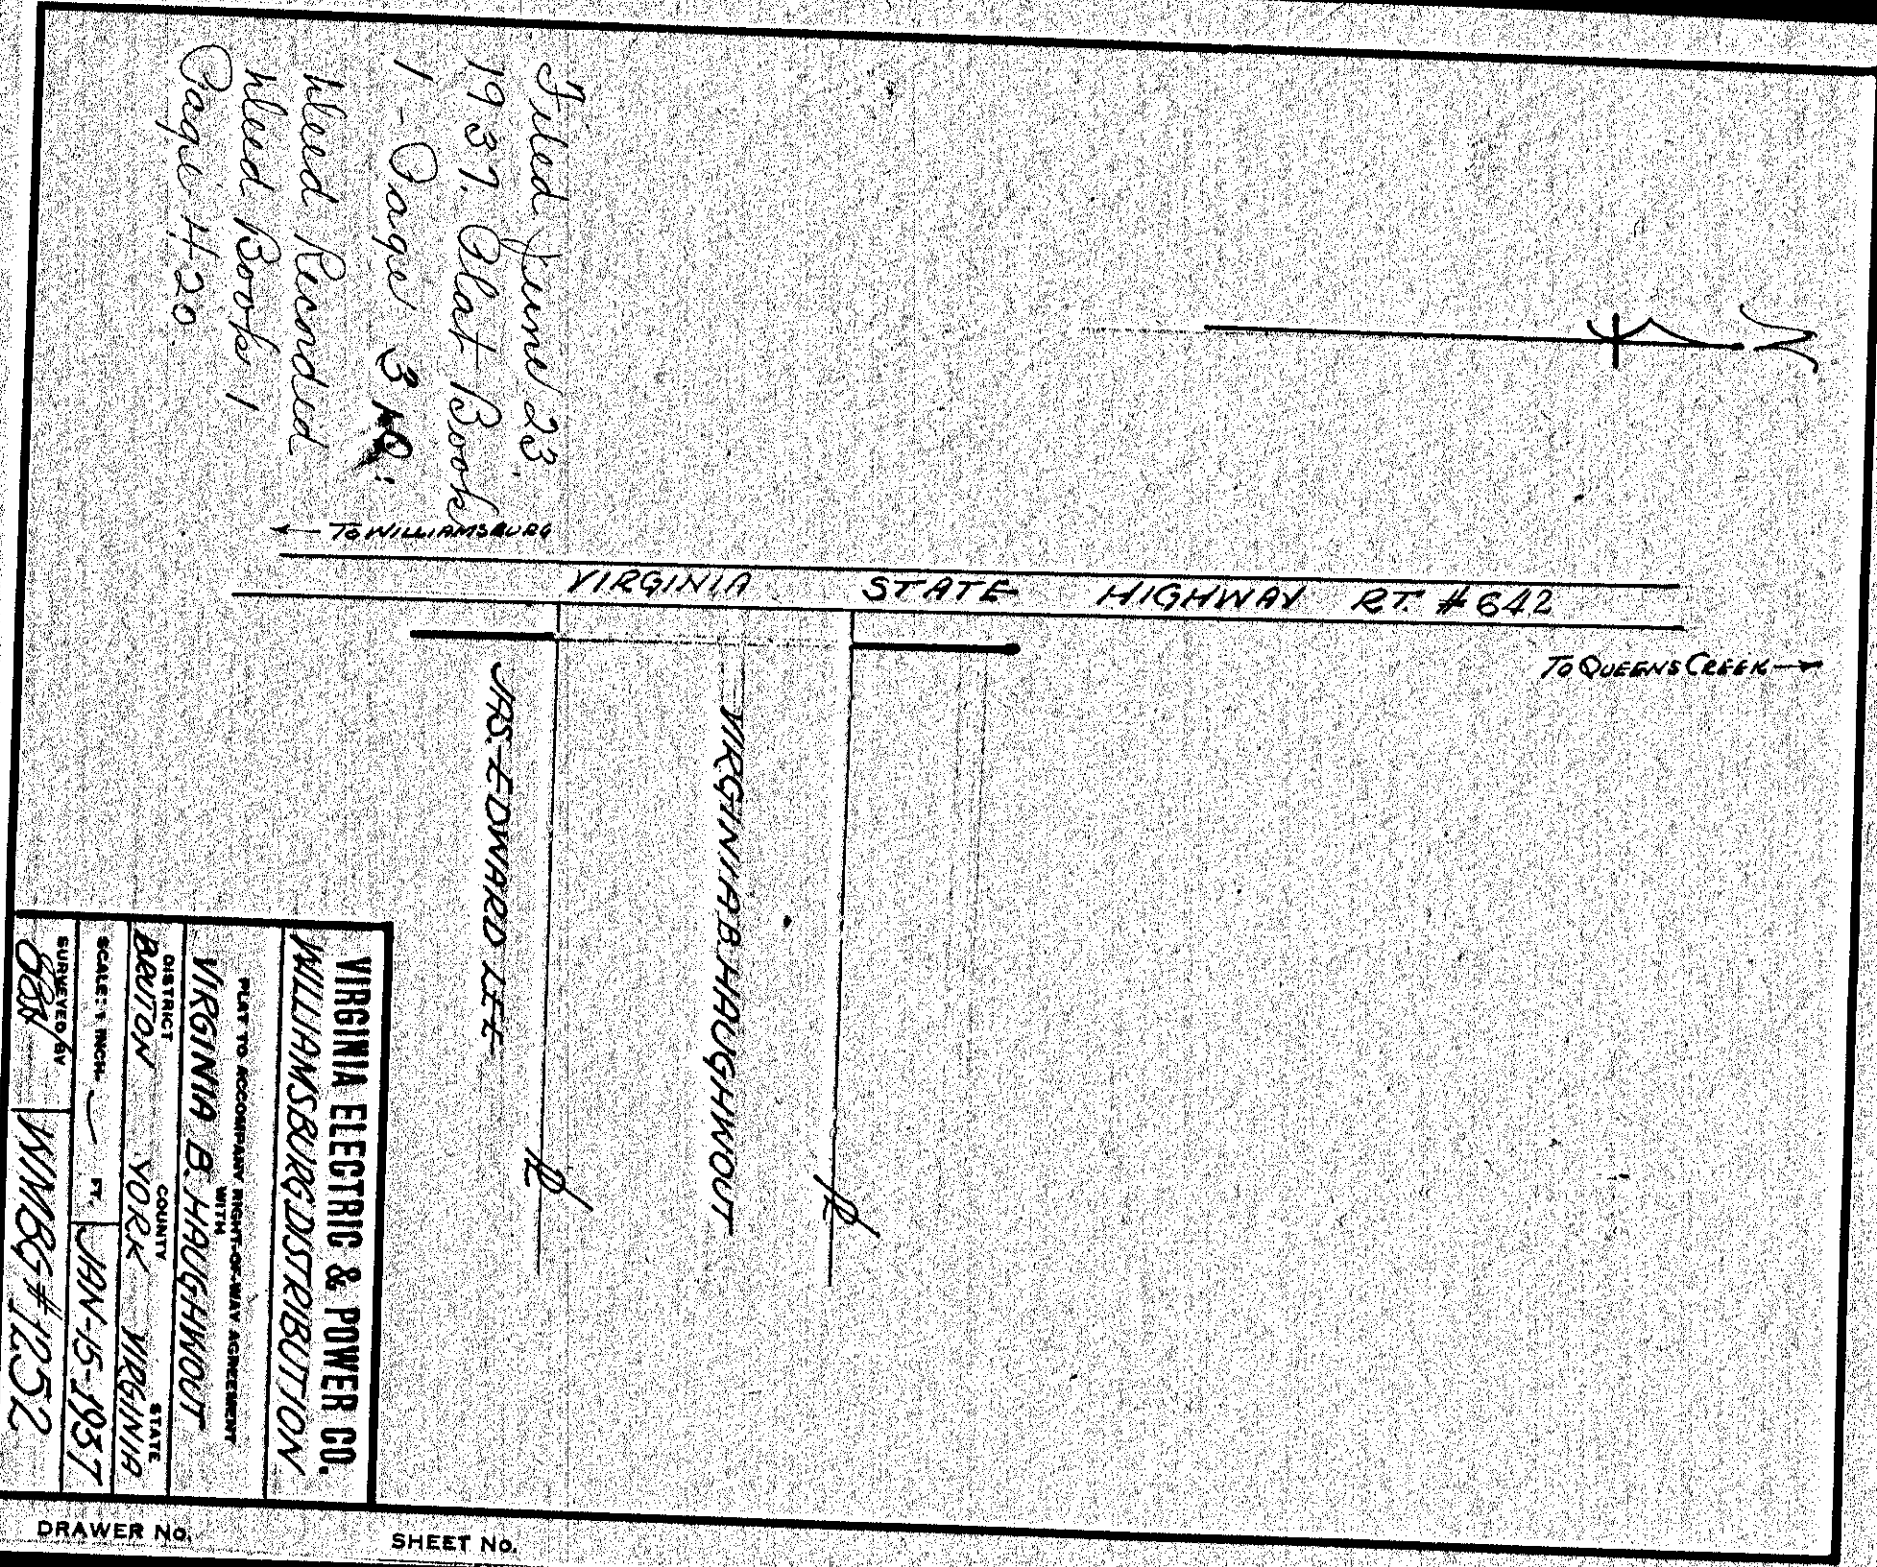


Filed June 23,
 1937 Plat Book
 1 Page 349
 Need Record
 Need Book 1
 Page 420

VIRGINIA ELECTRIC & POWER CO.
 WILLIAMSBURG DISTRIBUTION
 PLAT TO ACCOMPANY INTER-GRANT AGREEMENT
 VIRGINIA B. HARBIHWOOD
 DISTRICT YORK COUNTY VIRGINIA
 BAUTON YORK VIRGINIA
 SCALE: 1 INCH = 100 FEET
 SUBMITTED BY WMB # 1252
 JAN-15-1937

DRAWER No. SHEET No.

310

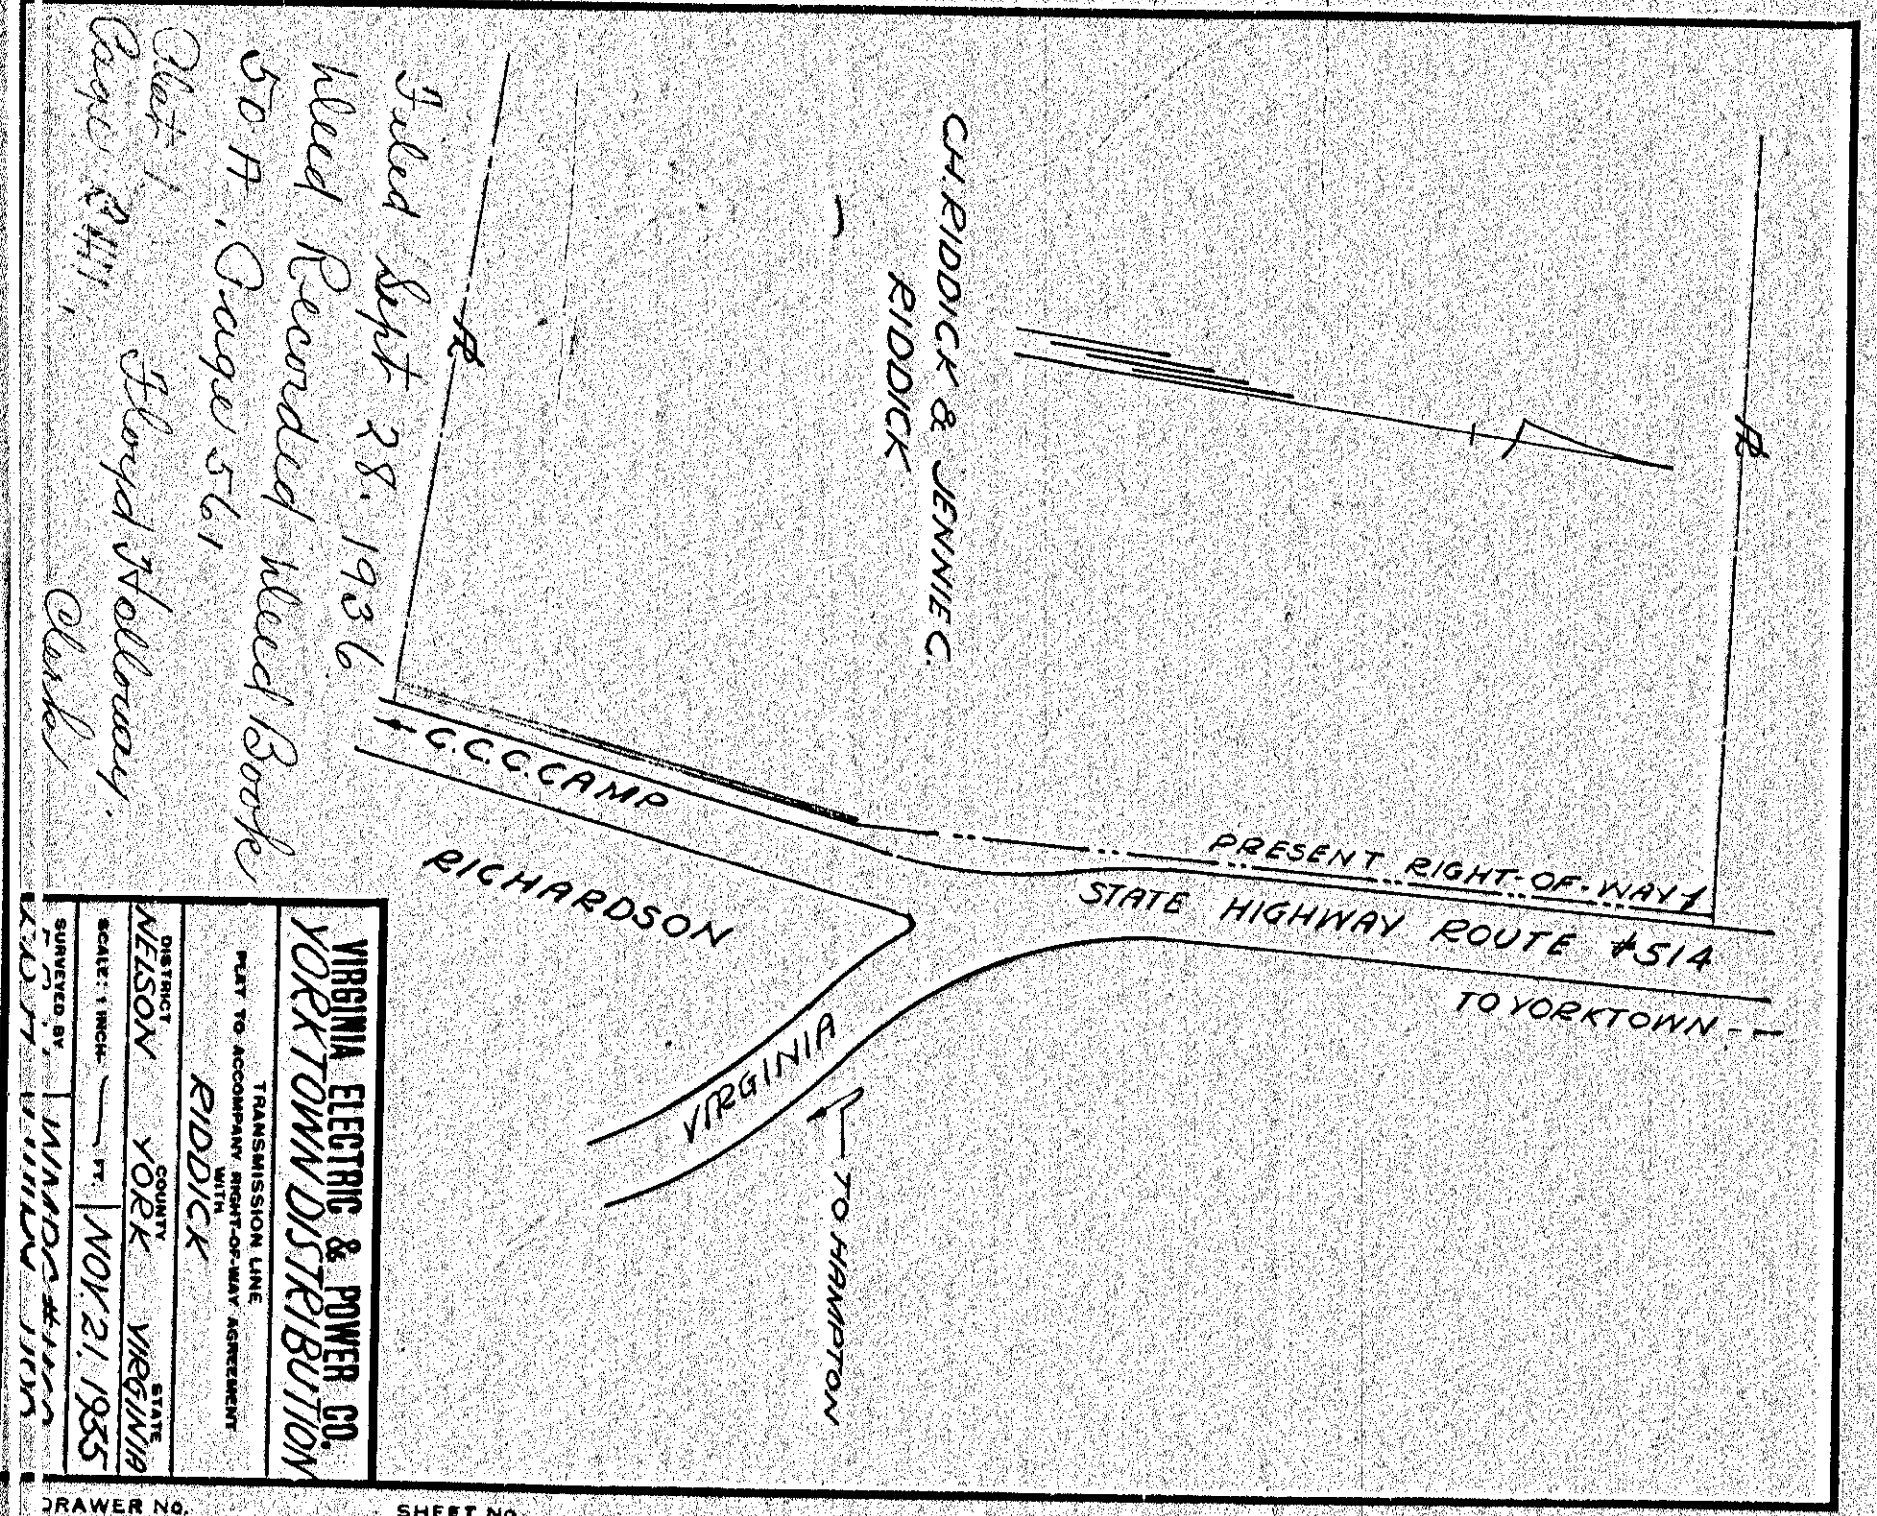

Filed Sept 28, 1936
 Need Recorded Need Book
 50 H. Page 561
 Need 1 Floyd Holloway
 Page 2111
 Charles

VIRGINIA ELECTRIC & POWER CO.
 YORKTOWN DISTRIBUTION
 TRANSMISSION LINE
 PLAT TO ACCOMPANY INTER-GRANT AGREEMENT
 RIDDICK
 DISTRICT YORK COUNTY VIRGINIA
 WATSON YORK VIRGINIA
 SCALE: 1 INCH = 100 FEET
 SUBMITTED BY WMB # 1252
 NOV-21-1935

DRAWER No. SHEET No.

311

3