



Filed Aug 10, 1937  
 Plat Book 1, Page 313  
 Recd Recorded Recd Book  
 51 at Page  
 Floyd Holloway

313

315

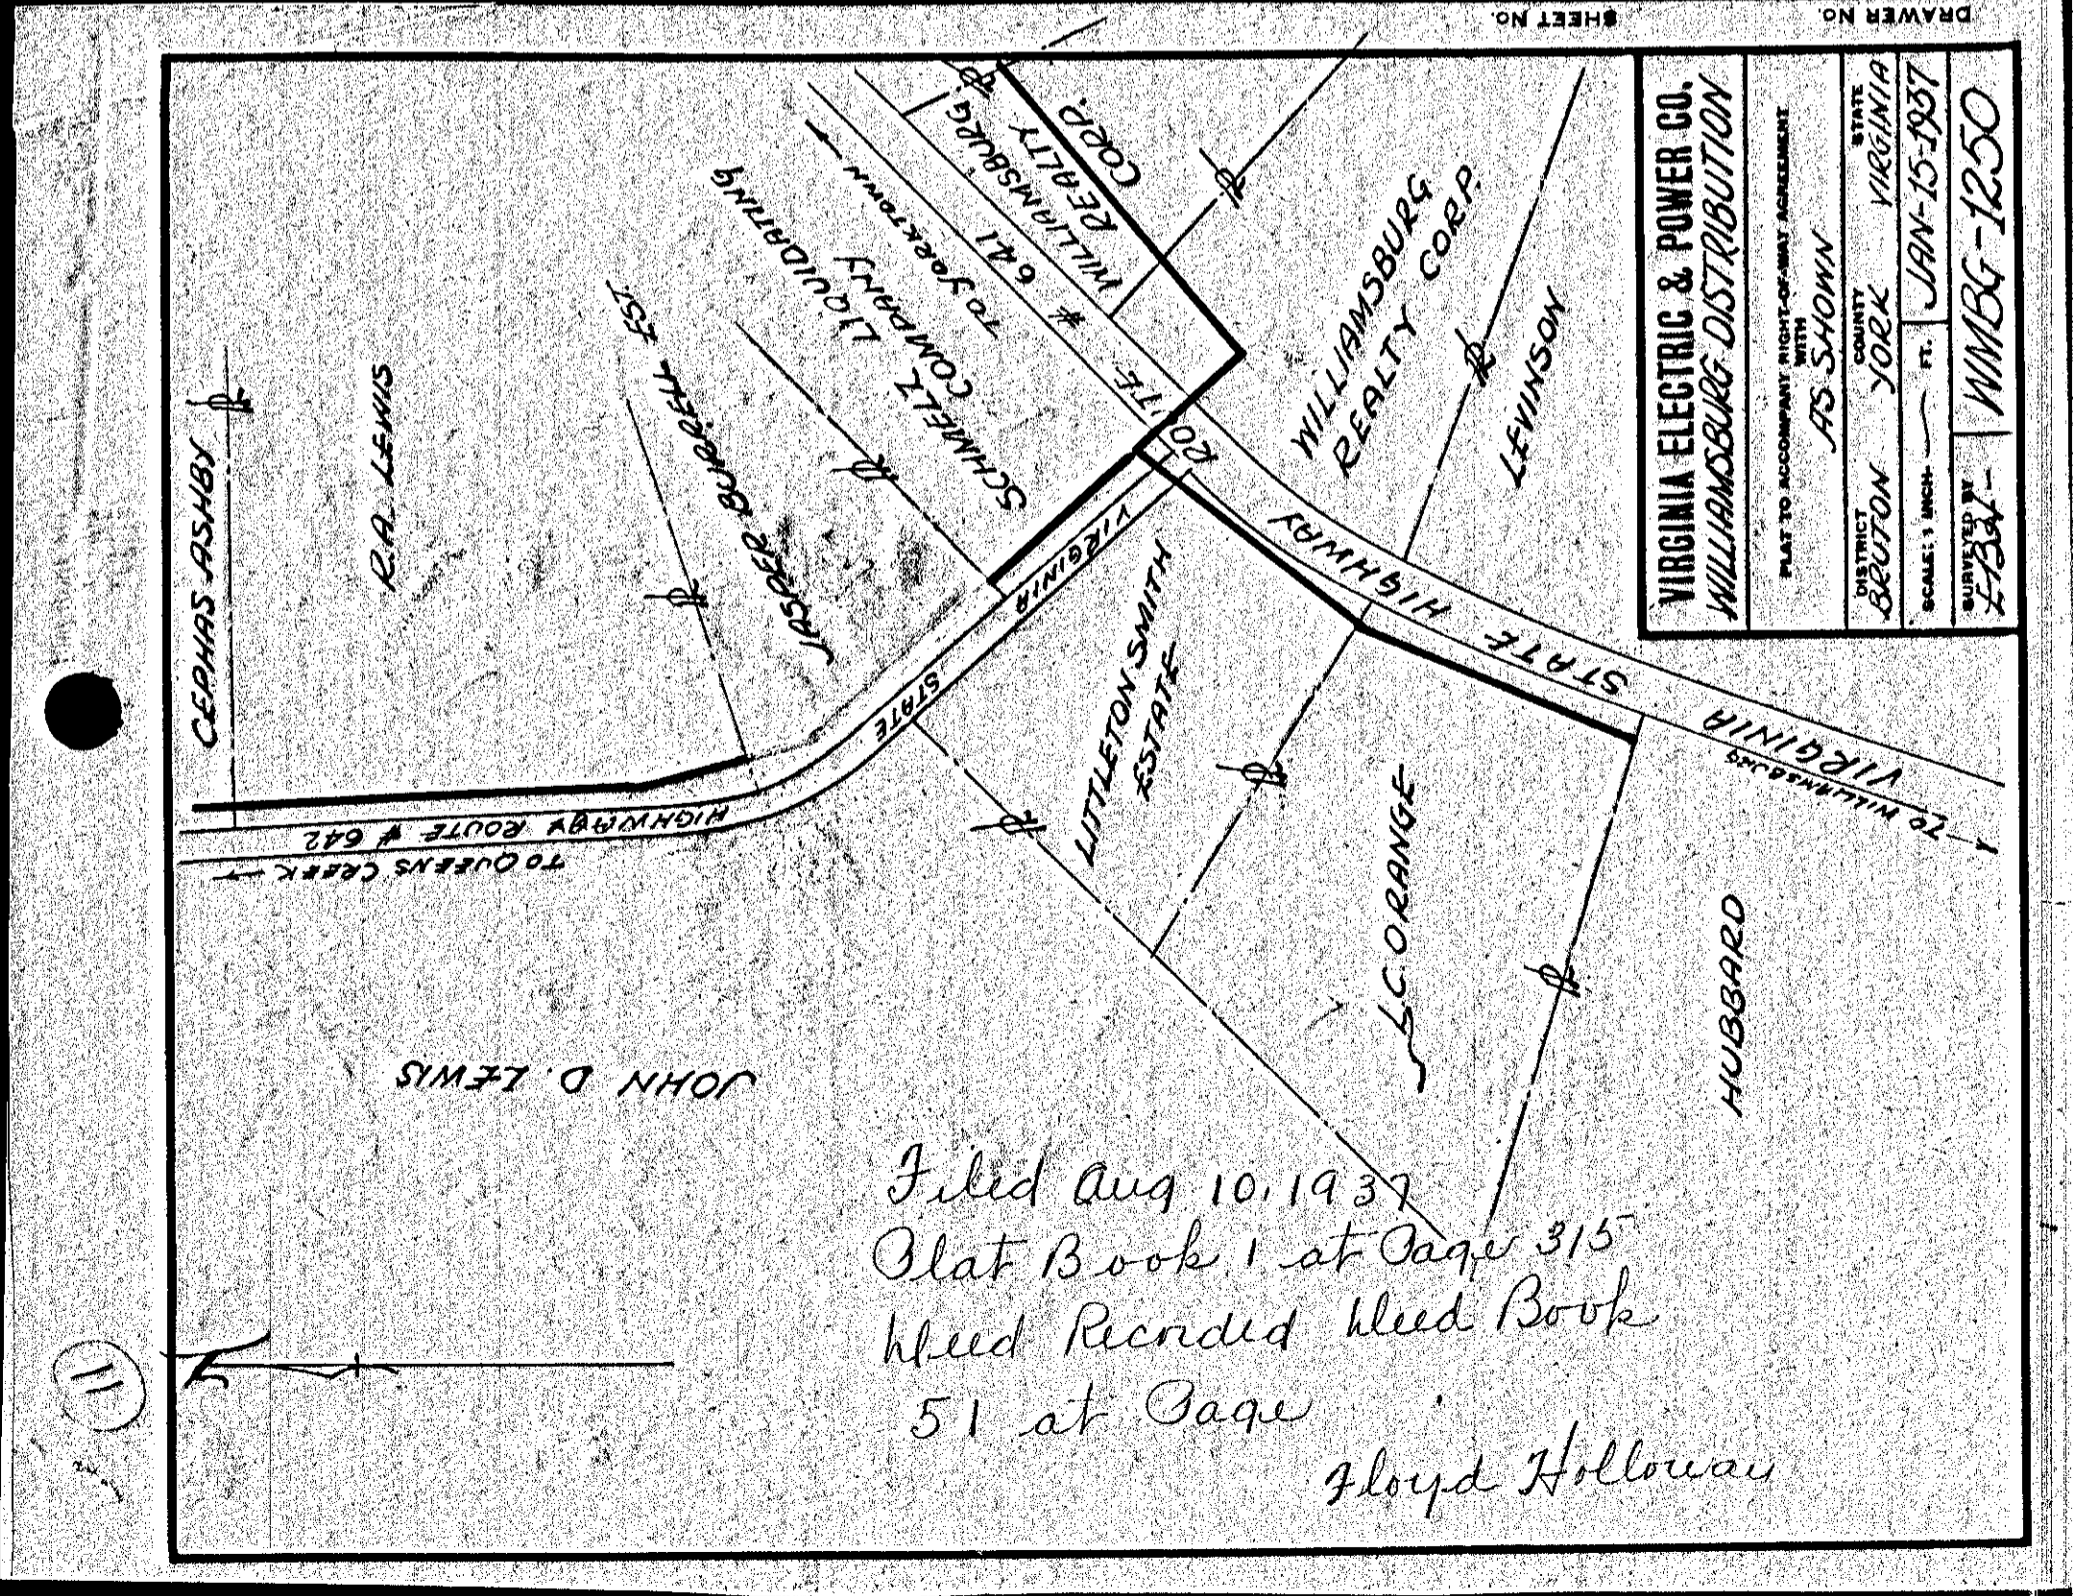


Filed Aug 10, 1937  
 Plat Book 1 at Page 315  
 Recd Recorded Recd Book  
 51 at Page  
 Floyd Holloway

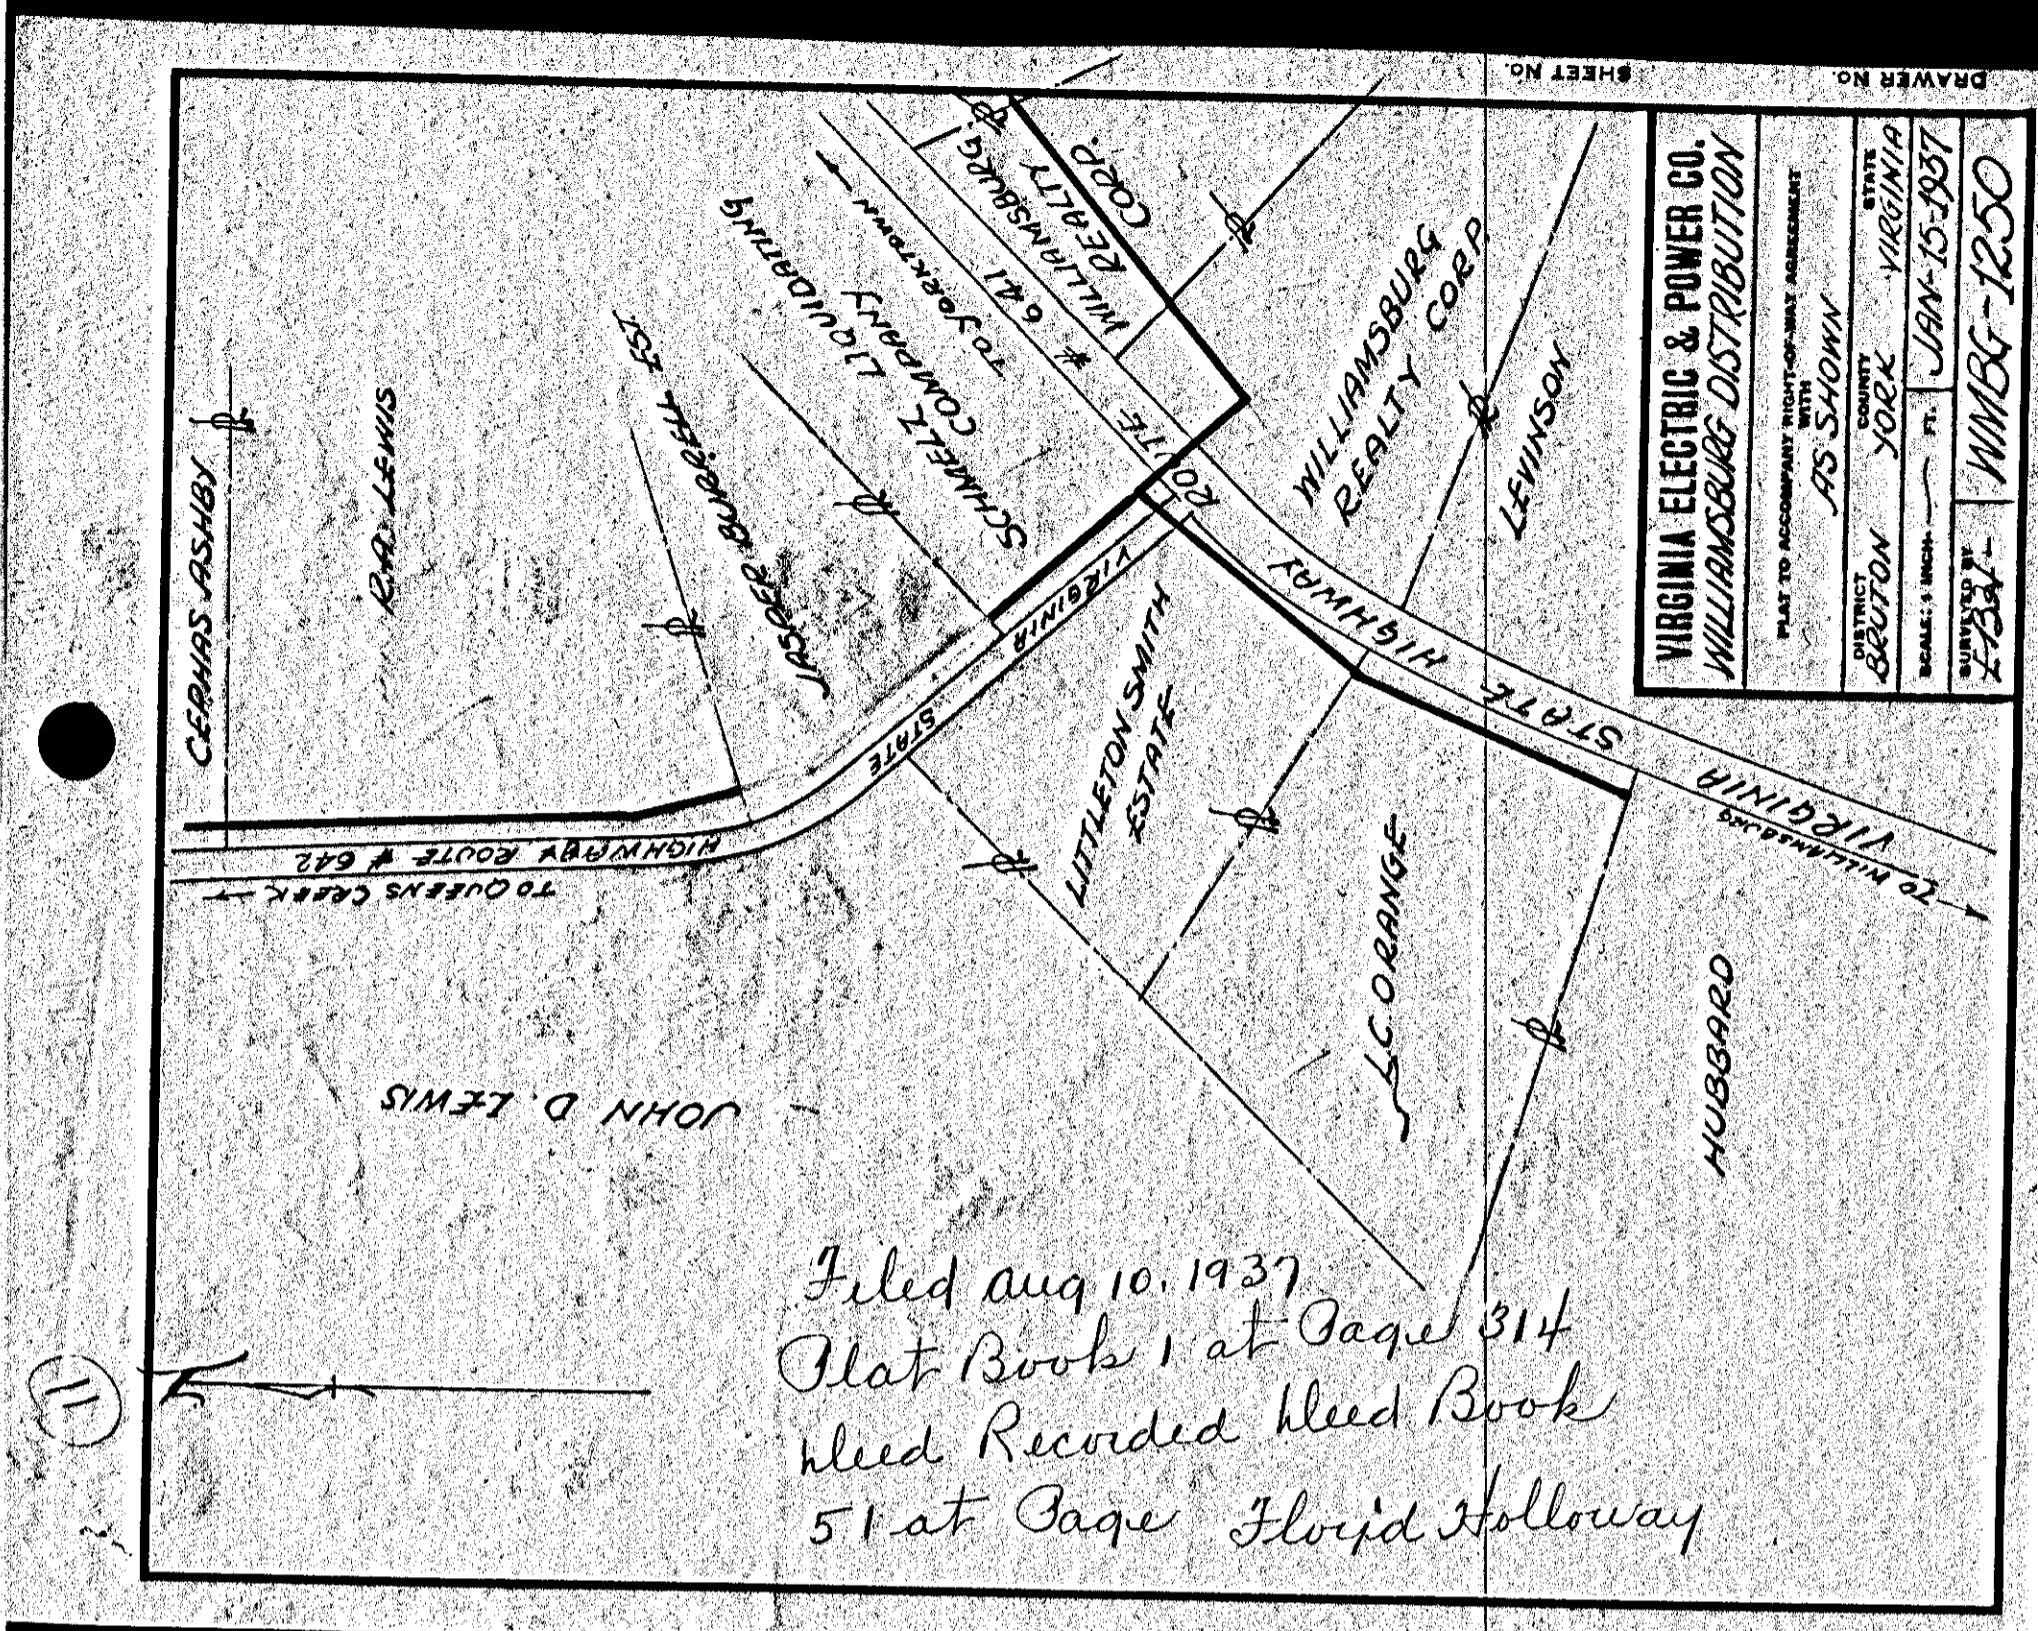

Filed Aug 10, 1937  
 Plat Book 1 at Page 314  
 Recd Recorded Recd Book  
 51 at Page  
 Floyd Holloway

314

316

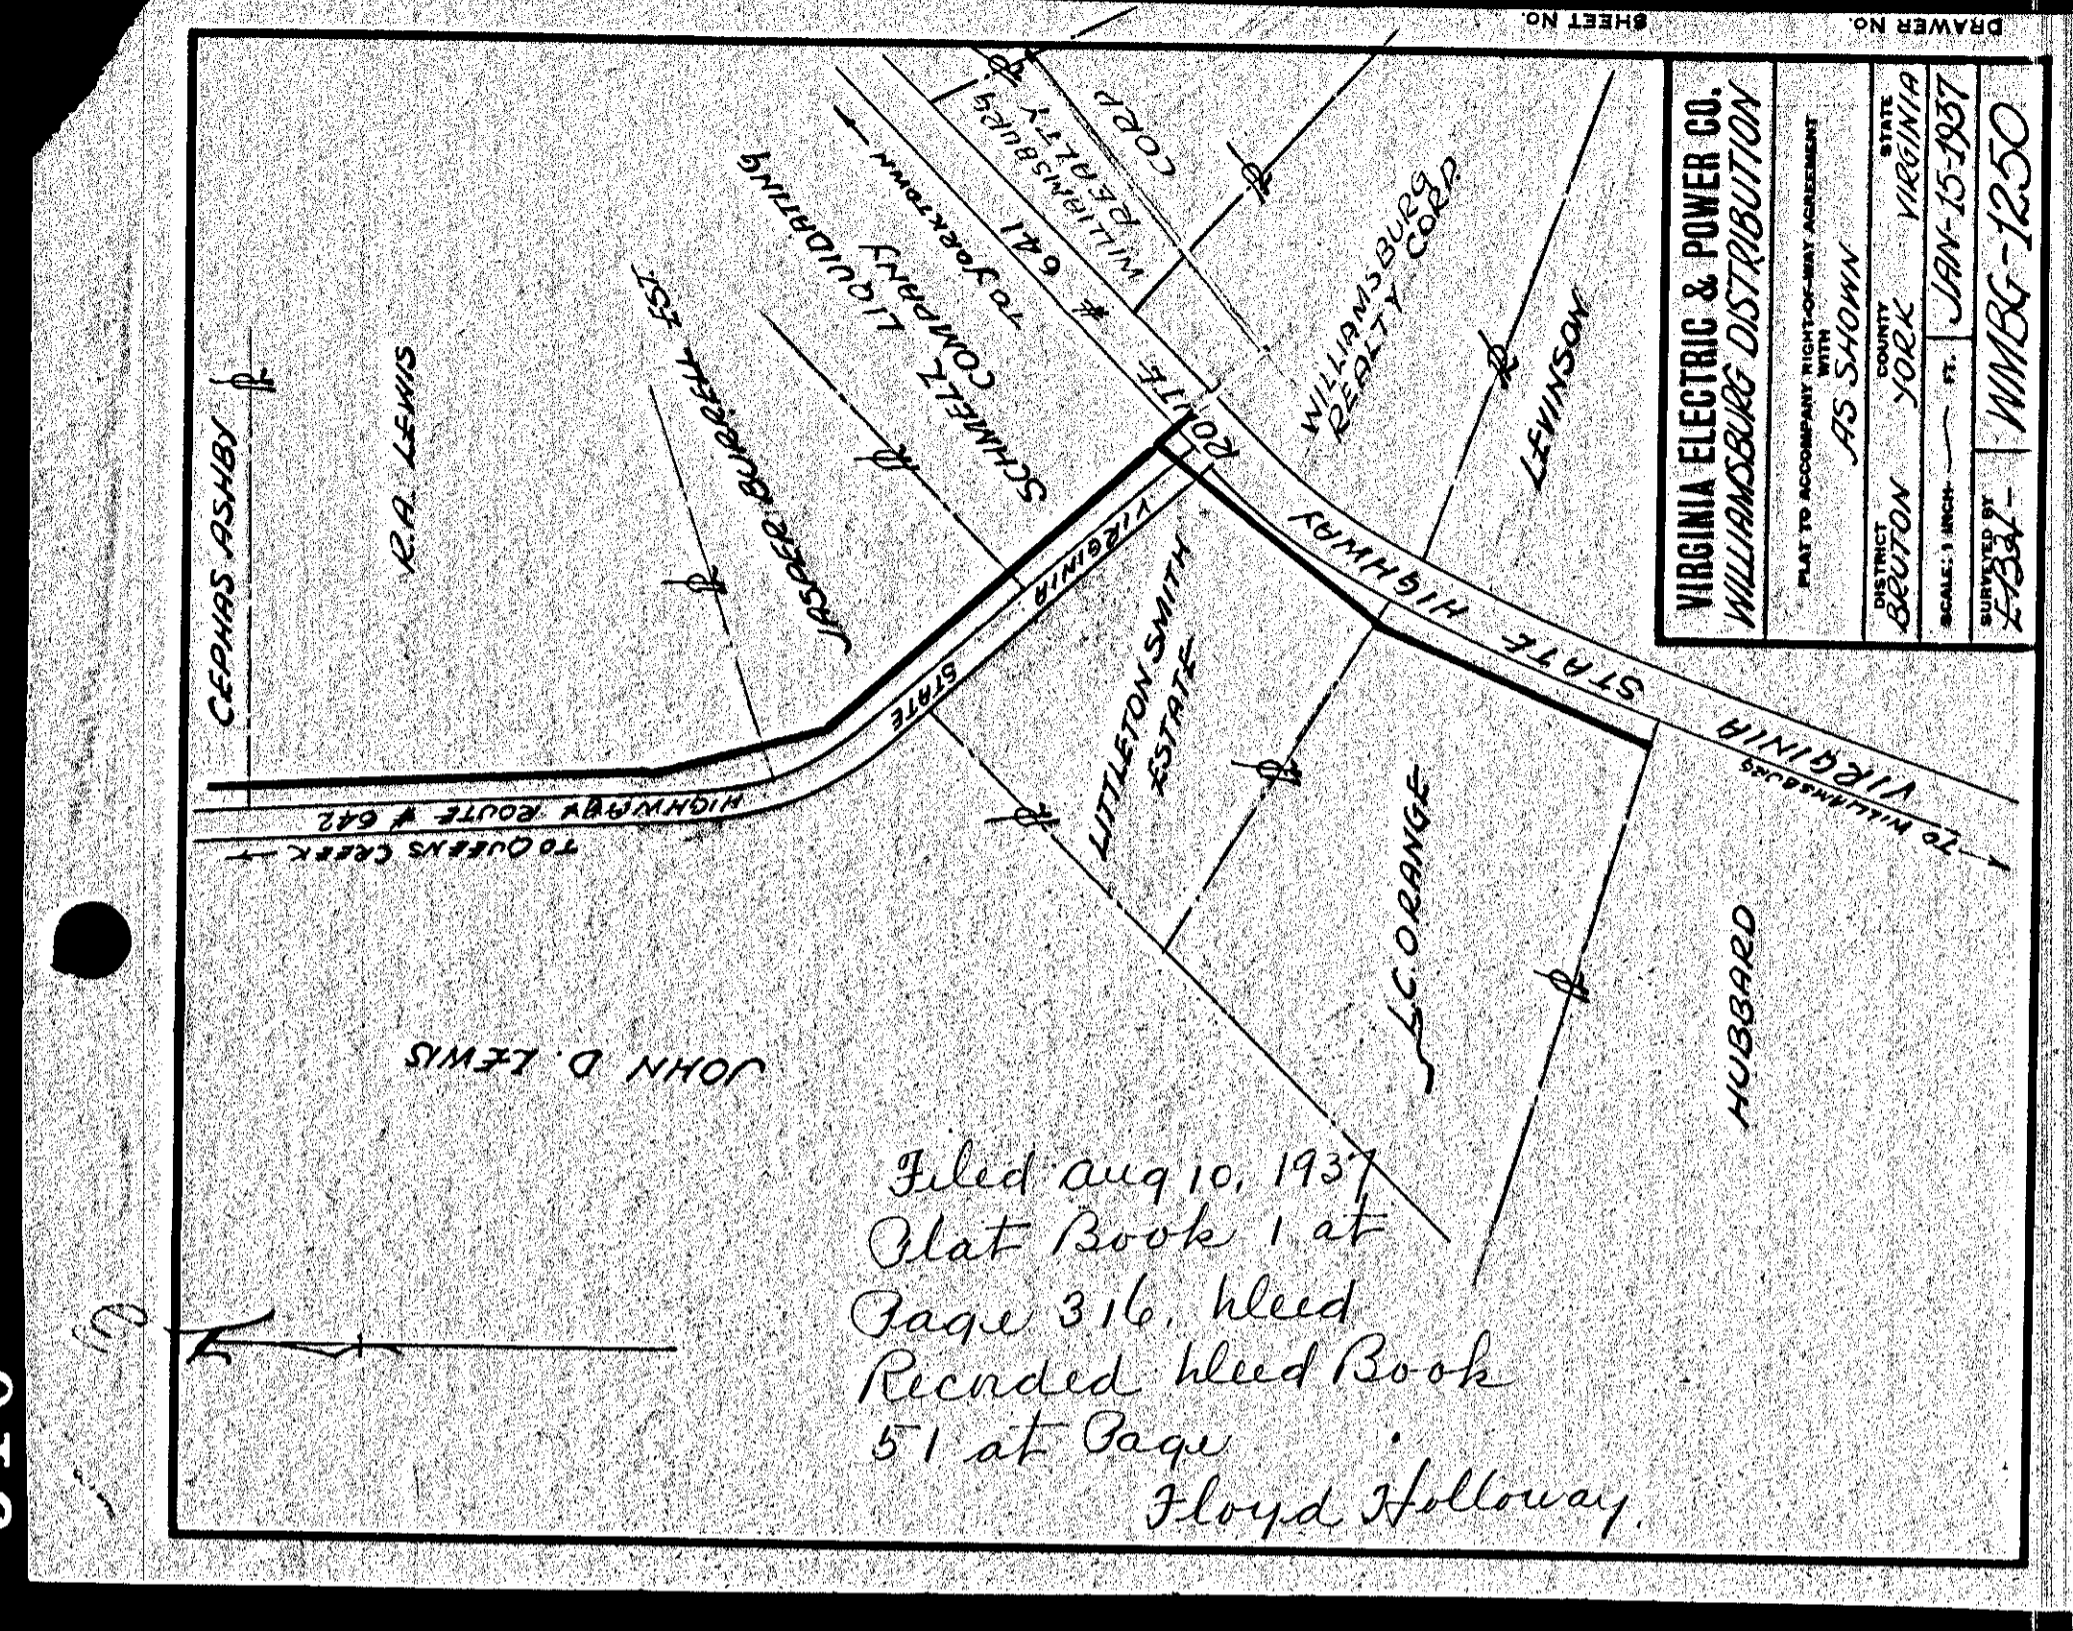

Filed Aug 10, 1937  
 Plat Book 1 at  
 Page 316, Recd  
 Recorded Recd Book  
 51 at Page  
 Floyd Holloway

VIRGINIA ELECTRIC & POWER CO.  
 WILLIAMSBURG DISTRIBUTION  
 PLAT TO ACCOMPANY EIGHTY-FOURTH AGREEMENT  
 AS SHOWN  
 COUNTY YORK STATE VIRGINIA  
 SCALE: 1 INCH = 100 FT.  
 JAN-15-1937  
 DRAWN BY F.S.A. WMBG-1250