



Page 400
 Filed May 16, 1939
 Deed Recorded
 Deed Book 53, Page 472
 Floyd Holloway, Clerk

400

402

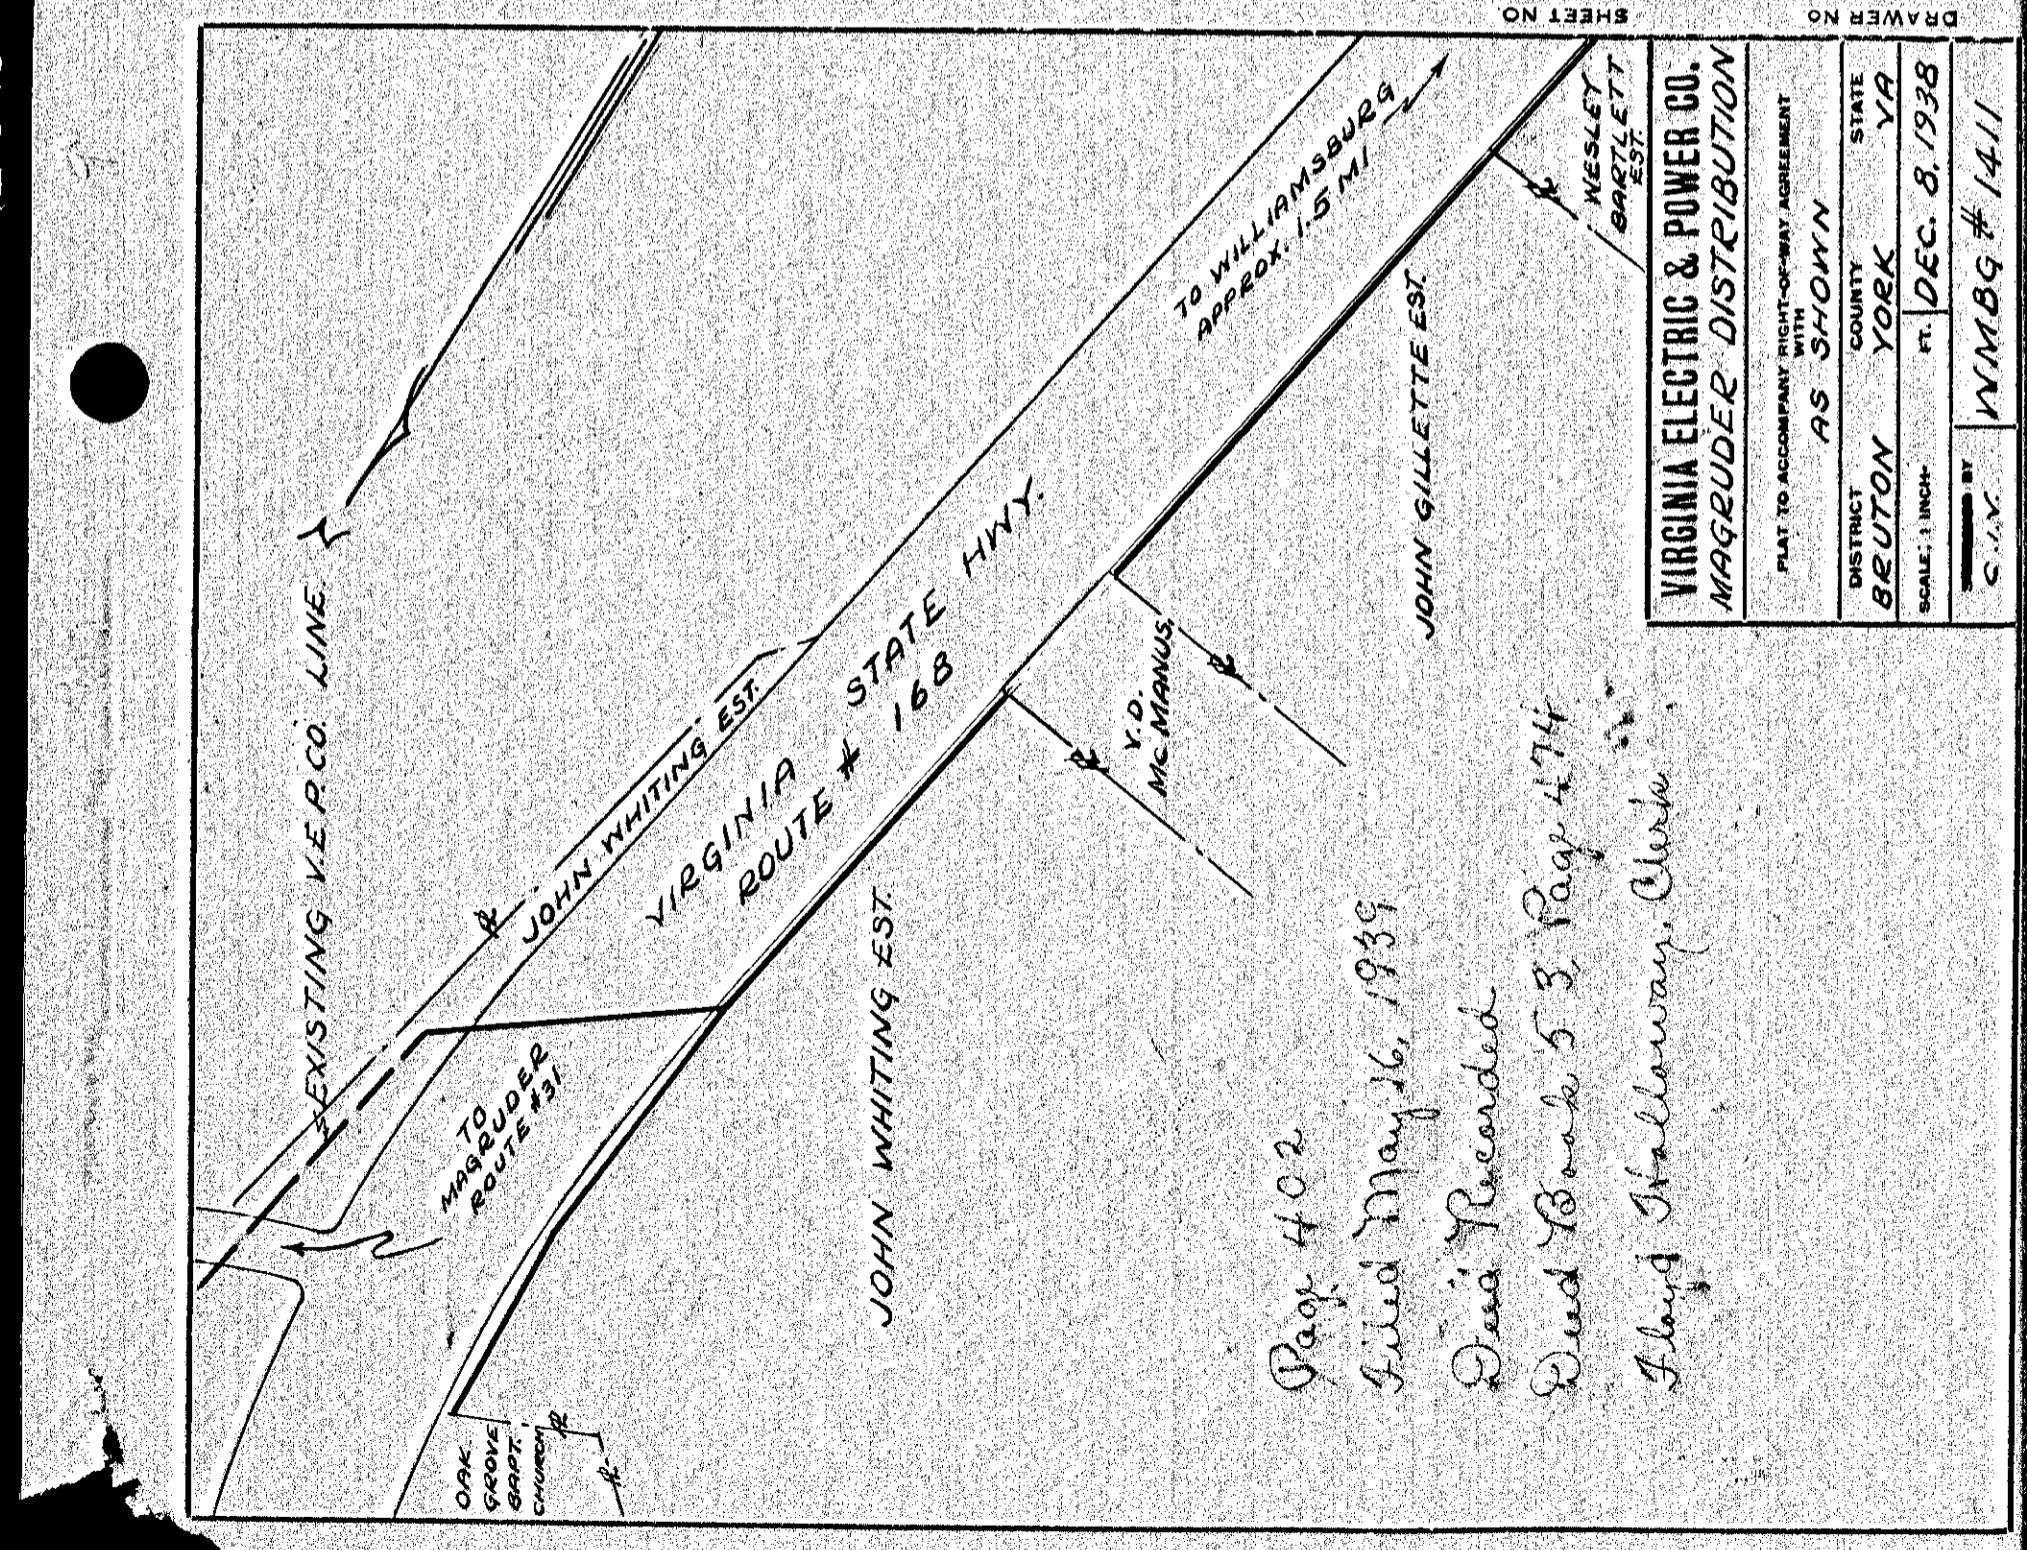


Page 402
 Filed May 16, 1939
 Deed Recorded
 Deed Book 53, Page 474
 Floyd Holloway, Clerk

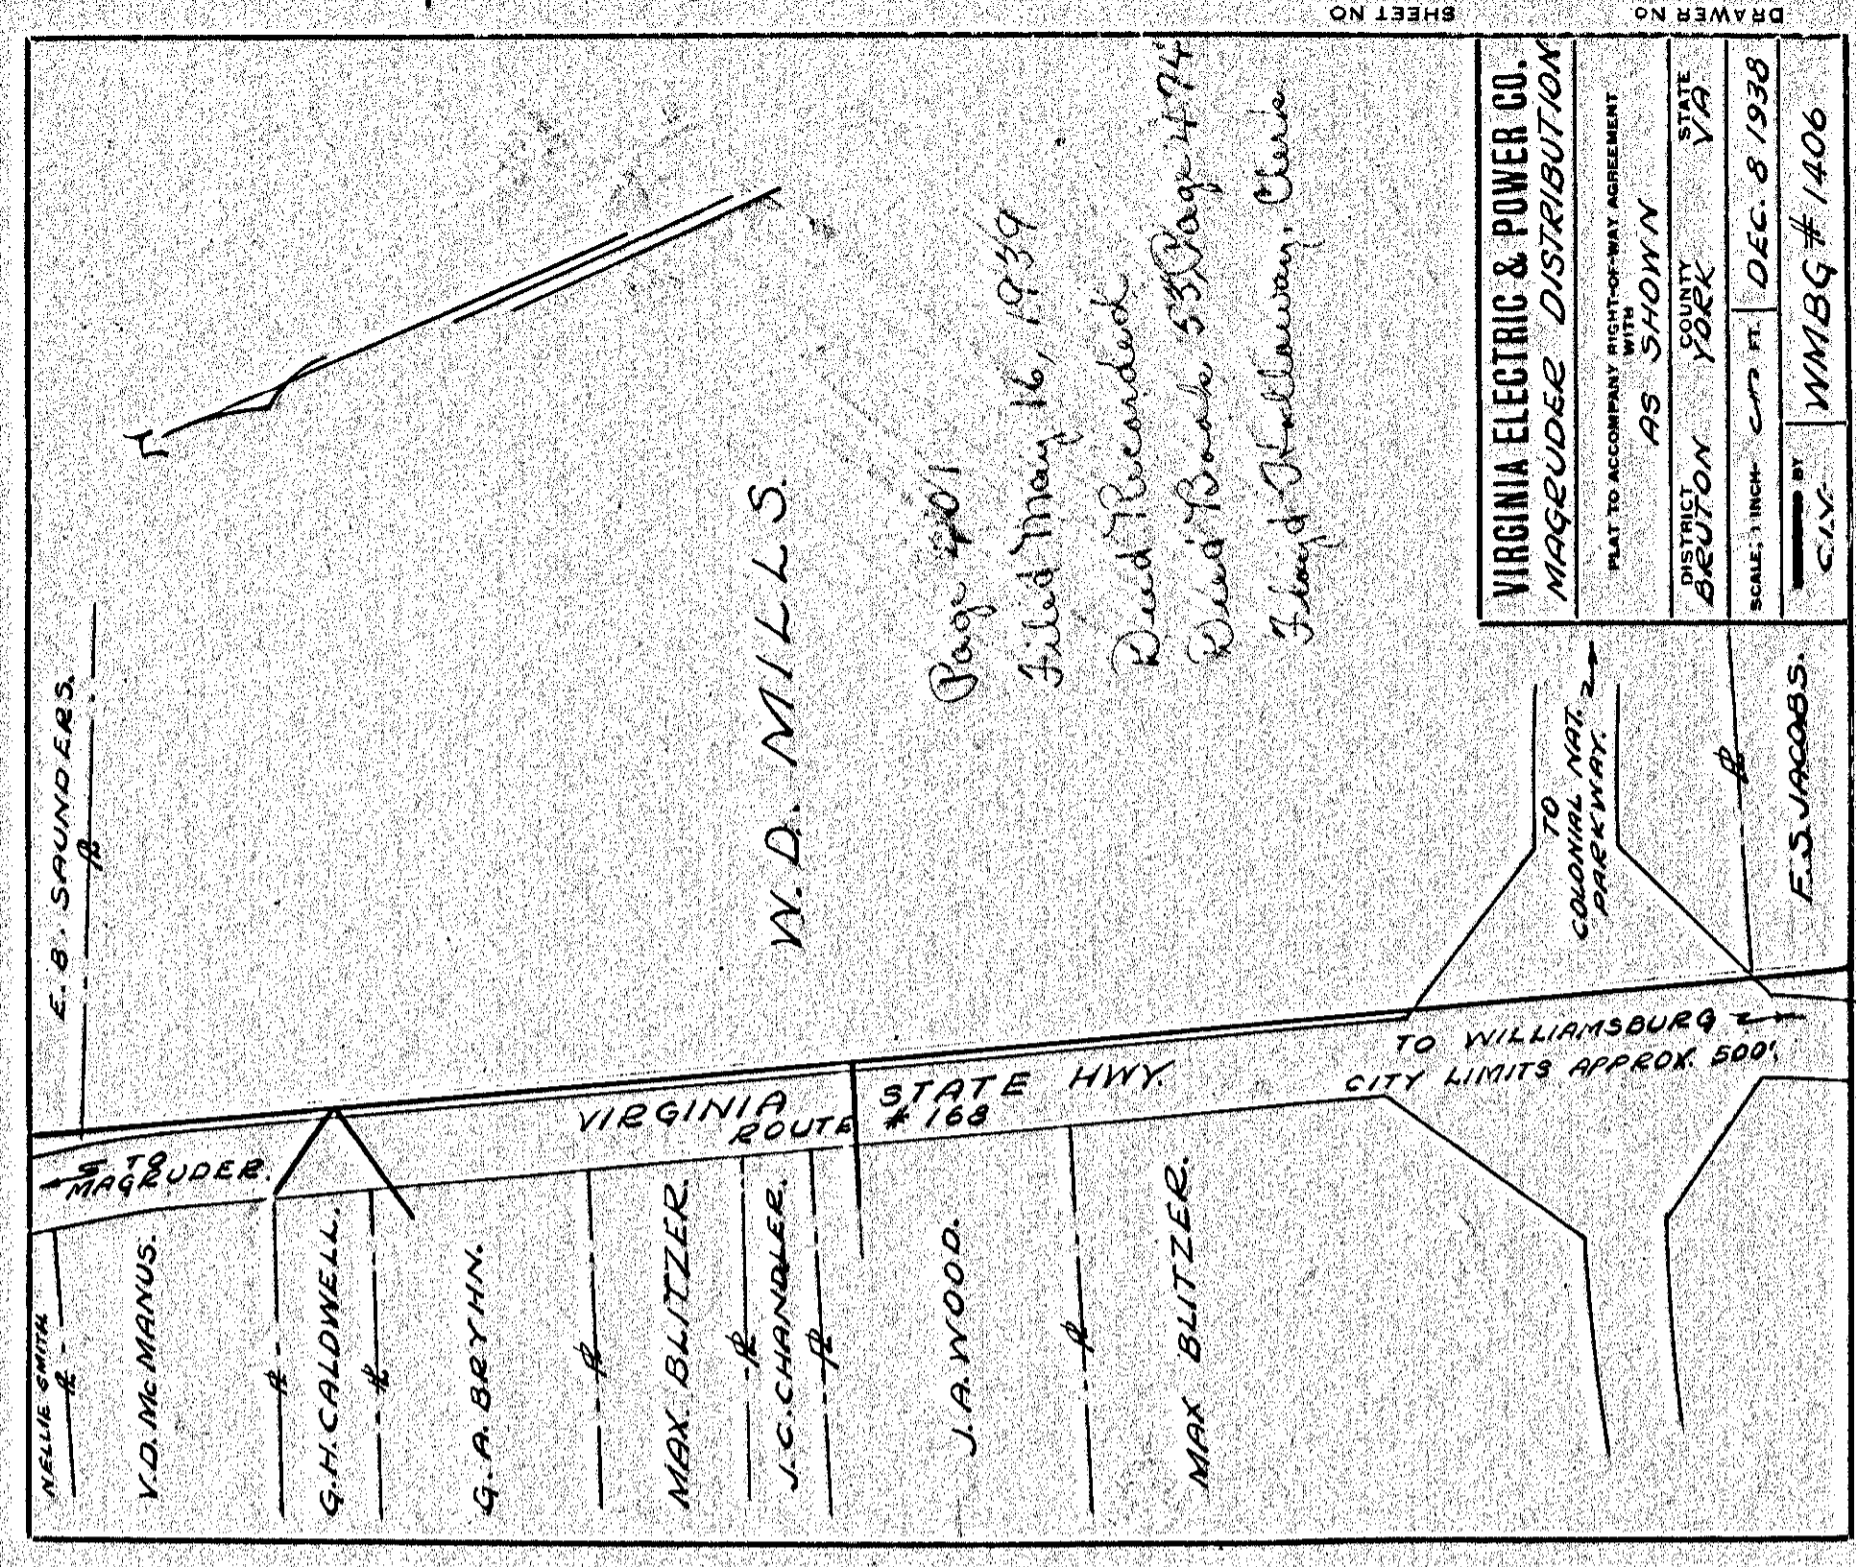

Page 401
 Filed May 16, 1939
 Deed Recorded
 Deed Book 53, Page 474
 Floyd Holloway, Clerk

401

403

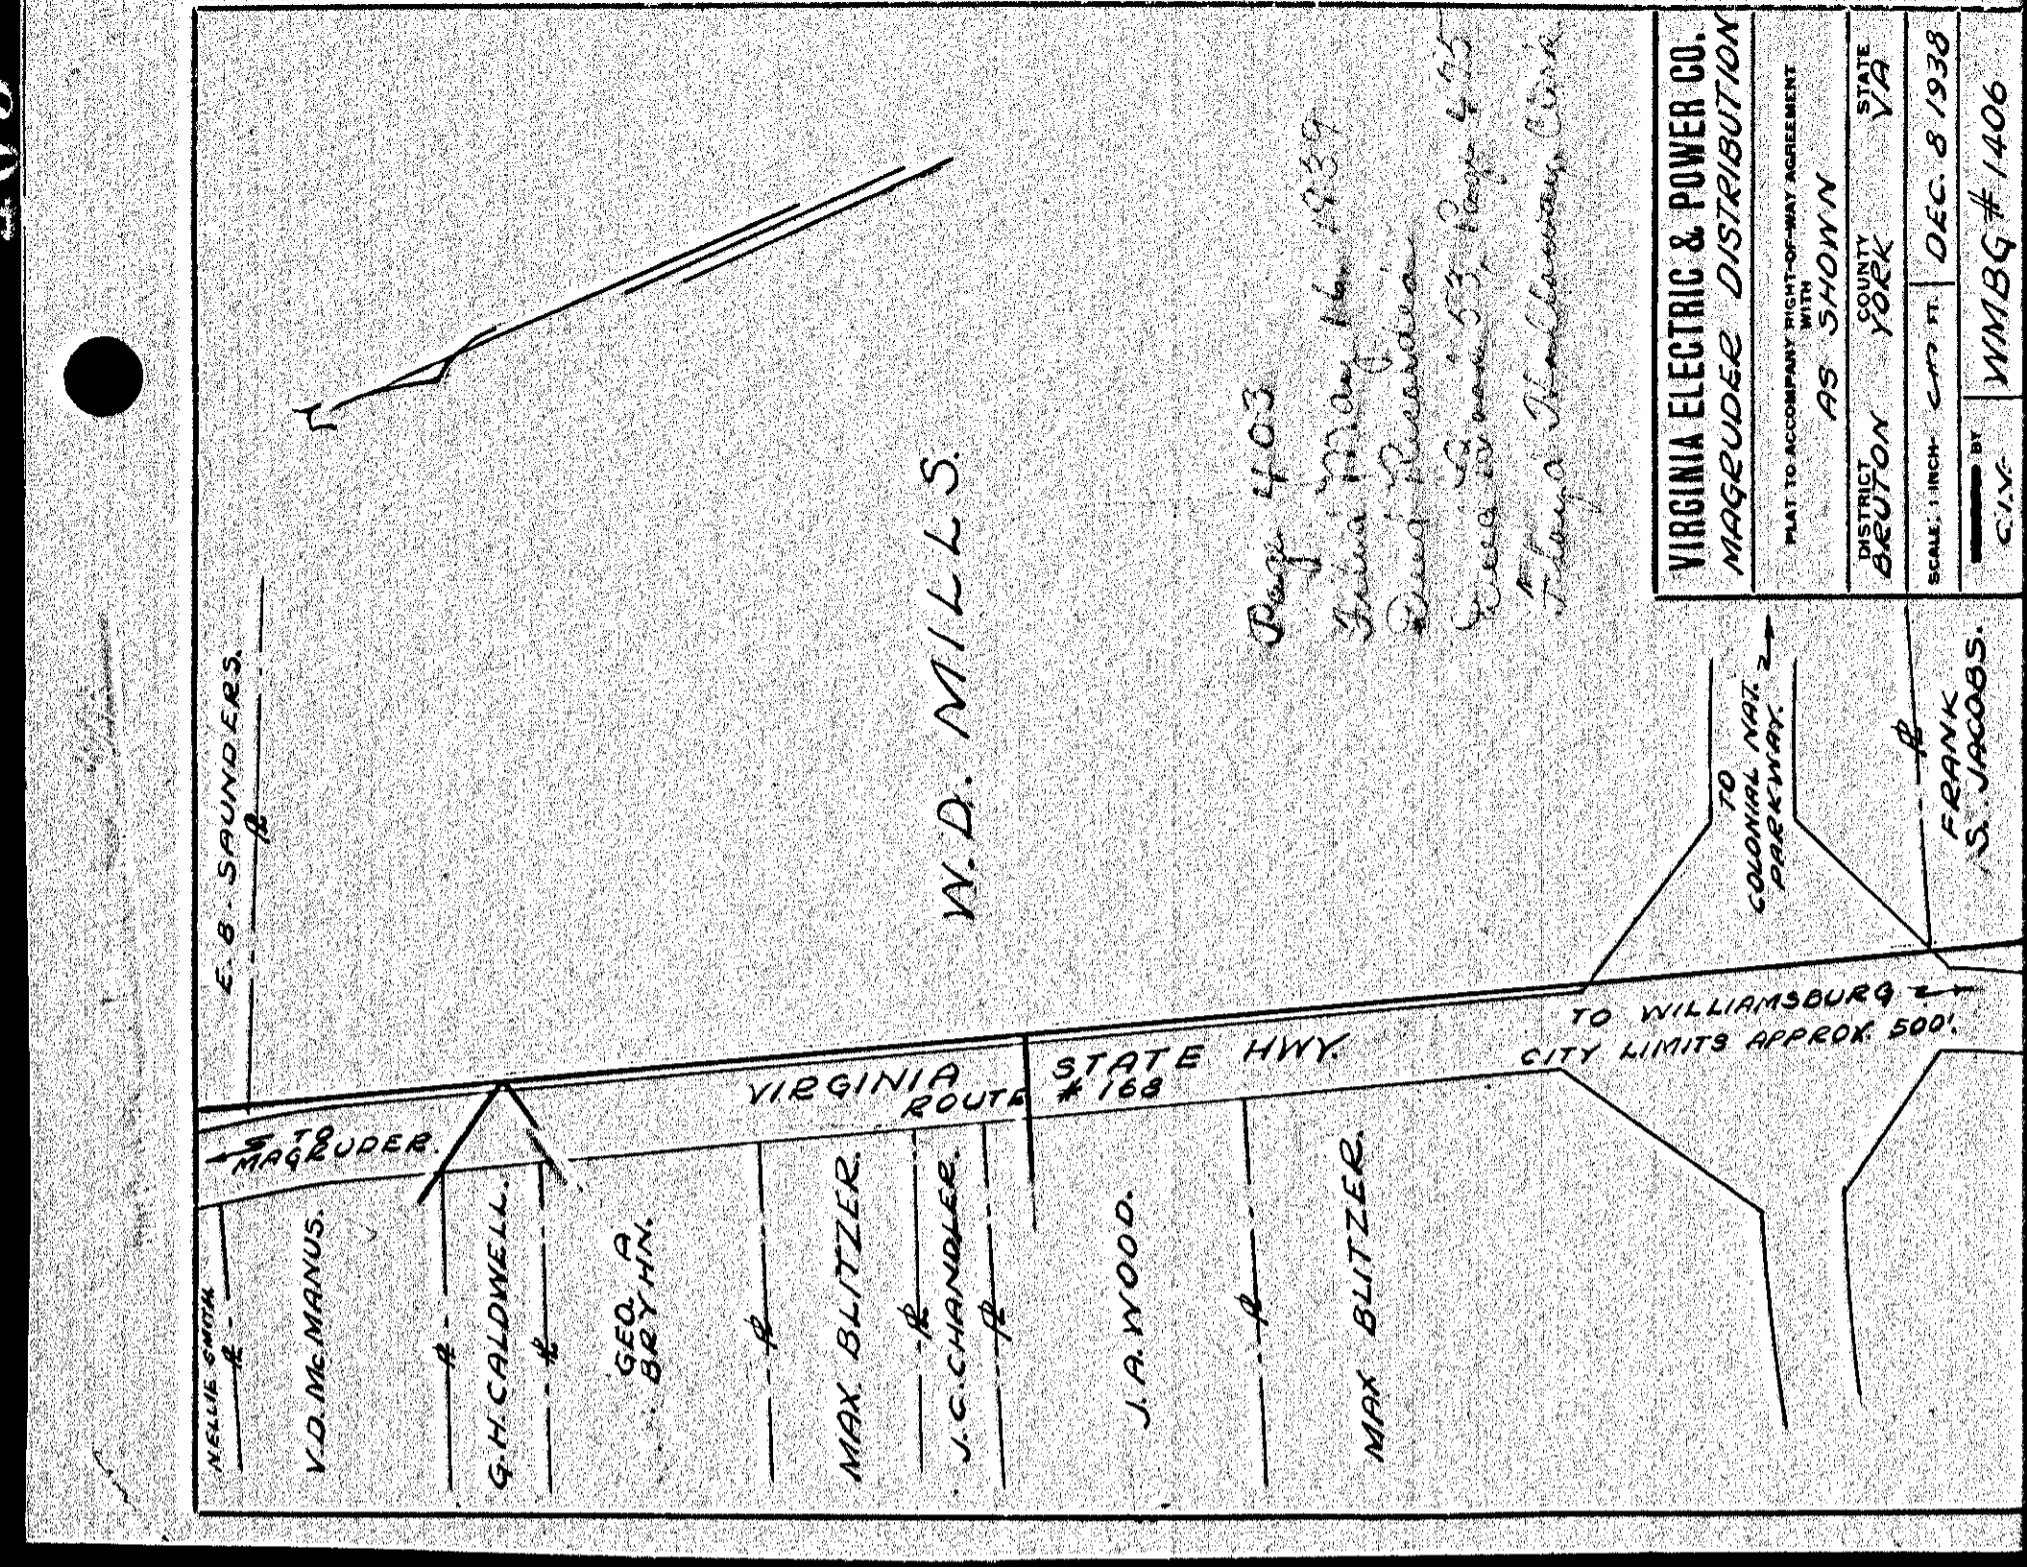

Page 403
 Filed May 16, 1939
 Deed Recorded
 Deed Book 53, Page 475
 Floyd Holloway, Clerk

VIRGINIA ELECTRIC & POWER CO. MAGRUDER DISTRIBUTION			
PLAT TO ACCOMPANY RIGHT-OF-WAY AGREEMENT WITH AS SHOWN			
DISTRICT	COUNTY	STATE	DATE
BEUTON	YORK	VA	DEC. 8, 1938
SCALE: 1 INCH = 100 FT.		BY CIV. WMBG #1406	