


Quindis Deed Book (formerly part of Porto-Bello form) No 54, page 99

Filed September 11, 1939
Ely Halloway, Clerk

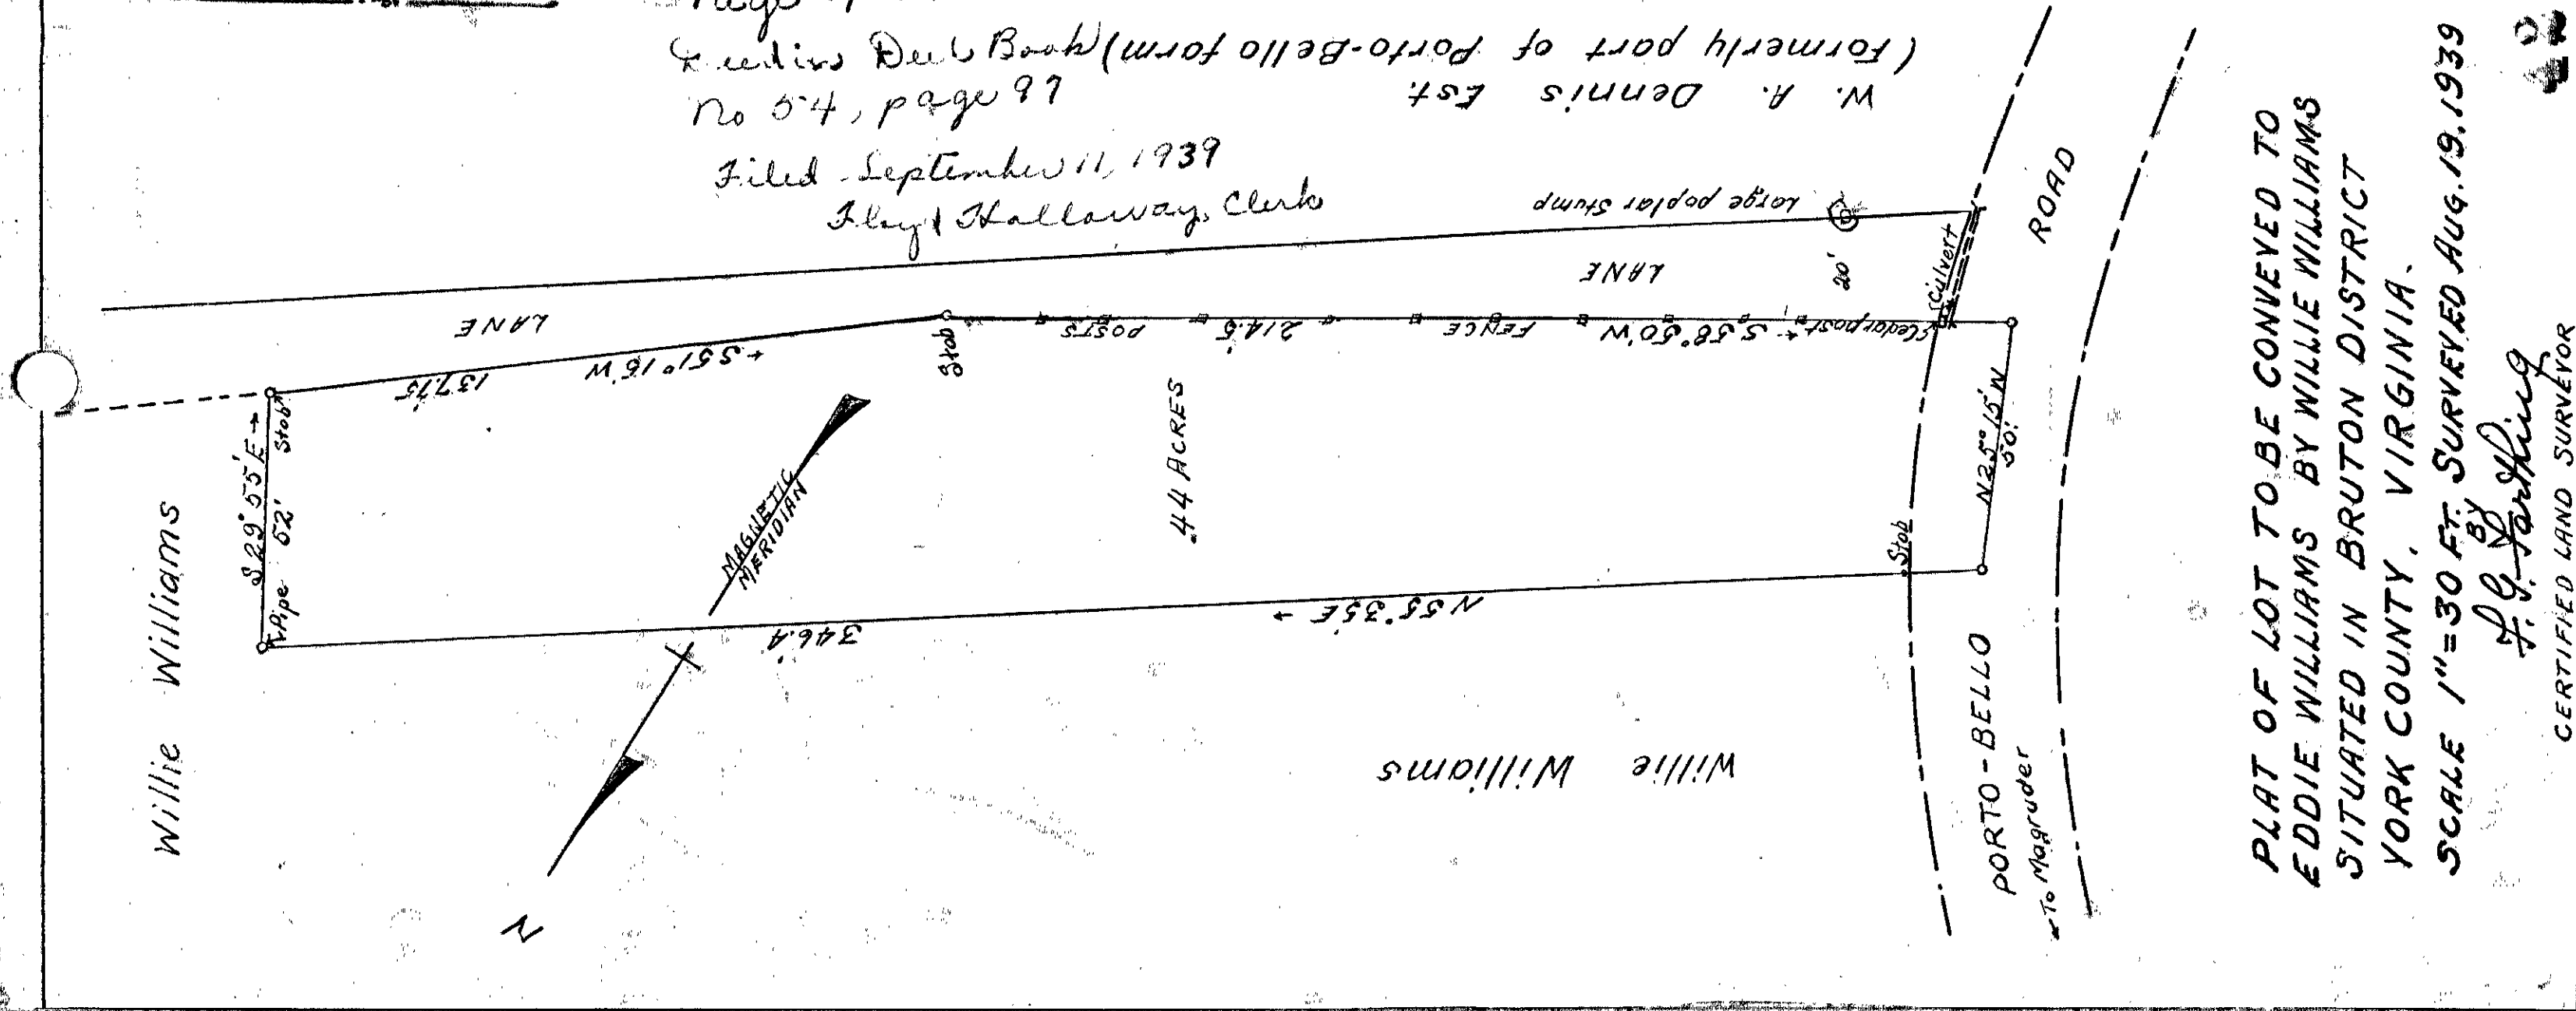

PLAT OF LOT TO BE CONVEYED TO
EDDIE WILLIAMS BY WILLIE WILLIAMS
SITUATED IN BRUTON DISTRICT
YORK COUNTY, VIRGINIA.

SCALE 1" = 30 FT. SURVEYED AUG. 19, 1939

F. G. Farthing
CERTIFIED LAND SURVEYOR

State of Virginia,
County of York, to-wit:

I, J. S. Cornick, a notary public, whose commission expires April 5, 1940 in and for the County and State aforesaid, do hereby certify that Anna M. Brooks, whose name is signed to the foregoing instrument bearing date on the 11th day of August, 1939, has acknowledged the same before me in my county aforesaid.


Given under my hand, this 11th day of August, 1939.

J. S. Cornick
Notary Public

The subdivision of Lot L and E of the Town of York, Virginia as appears on the plat hereto attached is with the free consent and in accordance with the wishes and desires of the undersigned owner.

Given under my hand and seal, as owner, of the foregoing and this 11th day of August, 1939.

Anna M. Brooks

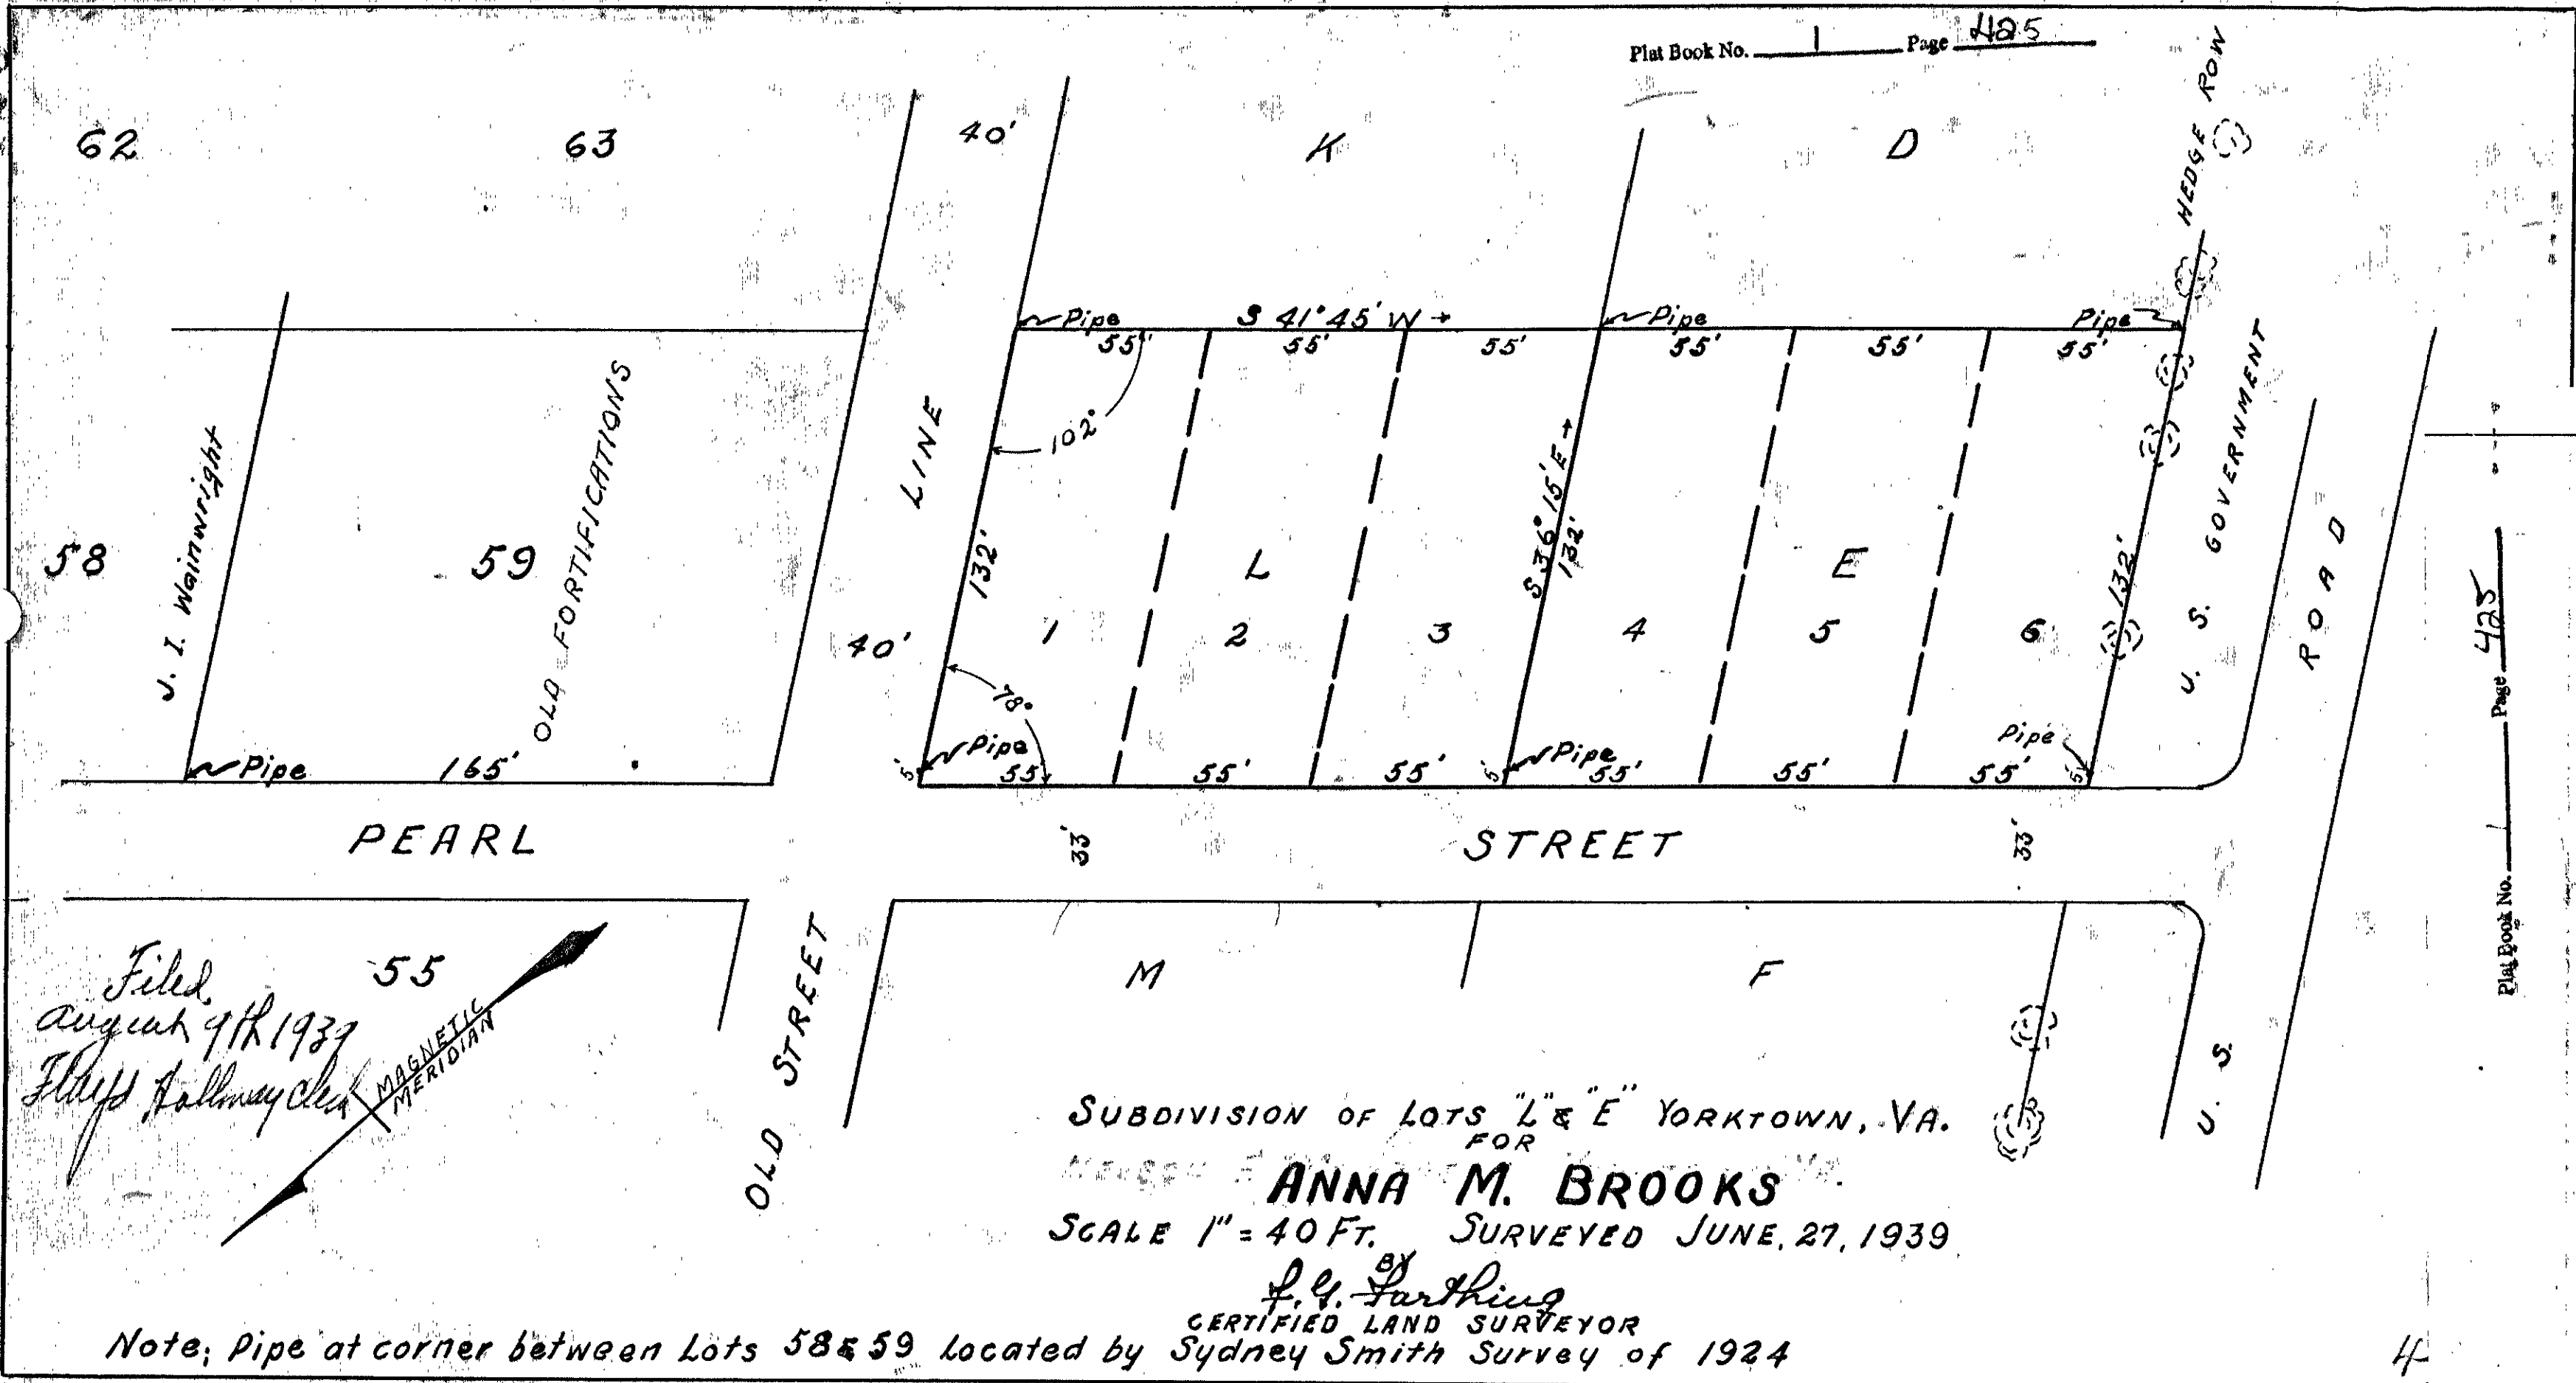

Filed August 9th 1939
Ely Halloway Clerk

55
MAGNETIC MERIDIAN

Note; Pipe at corner between Lots 58 & 59 located by Sydney Smith Survey of 1924