



Page 472
 Filed January 1, 1940
 Right of Way Recorded
 Deed Book No. 54, Page 353
 Floyd Stollaway,
 Clerk.

472

474

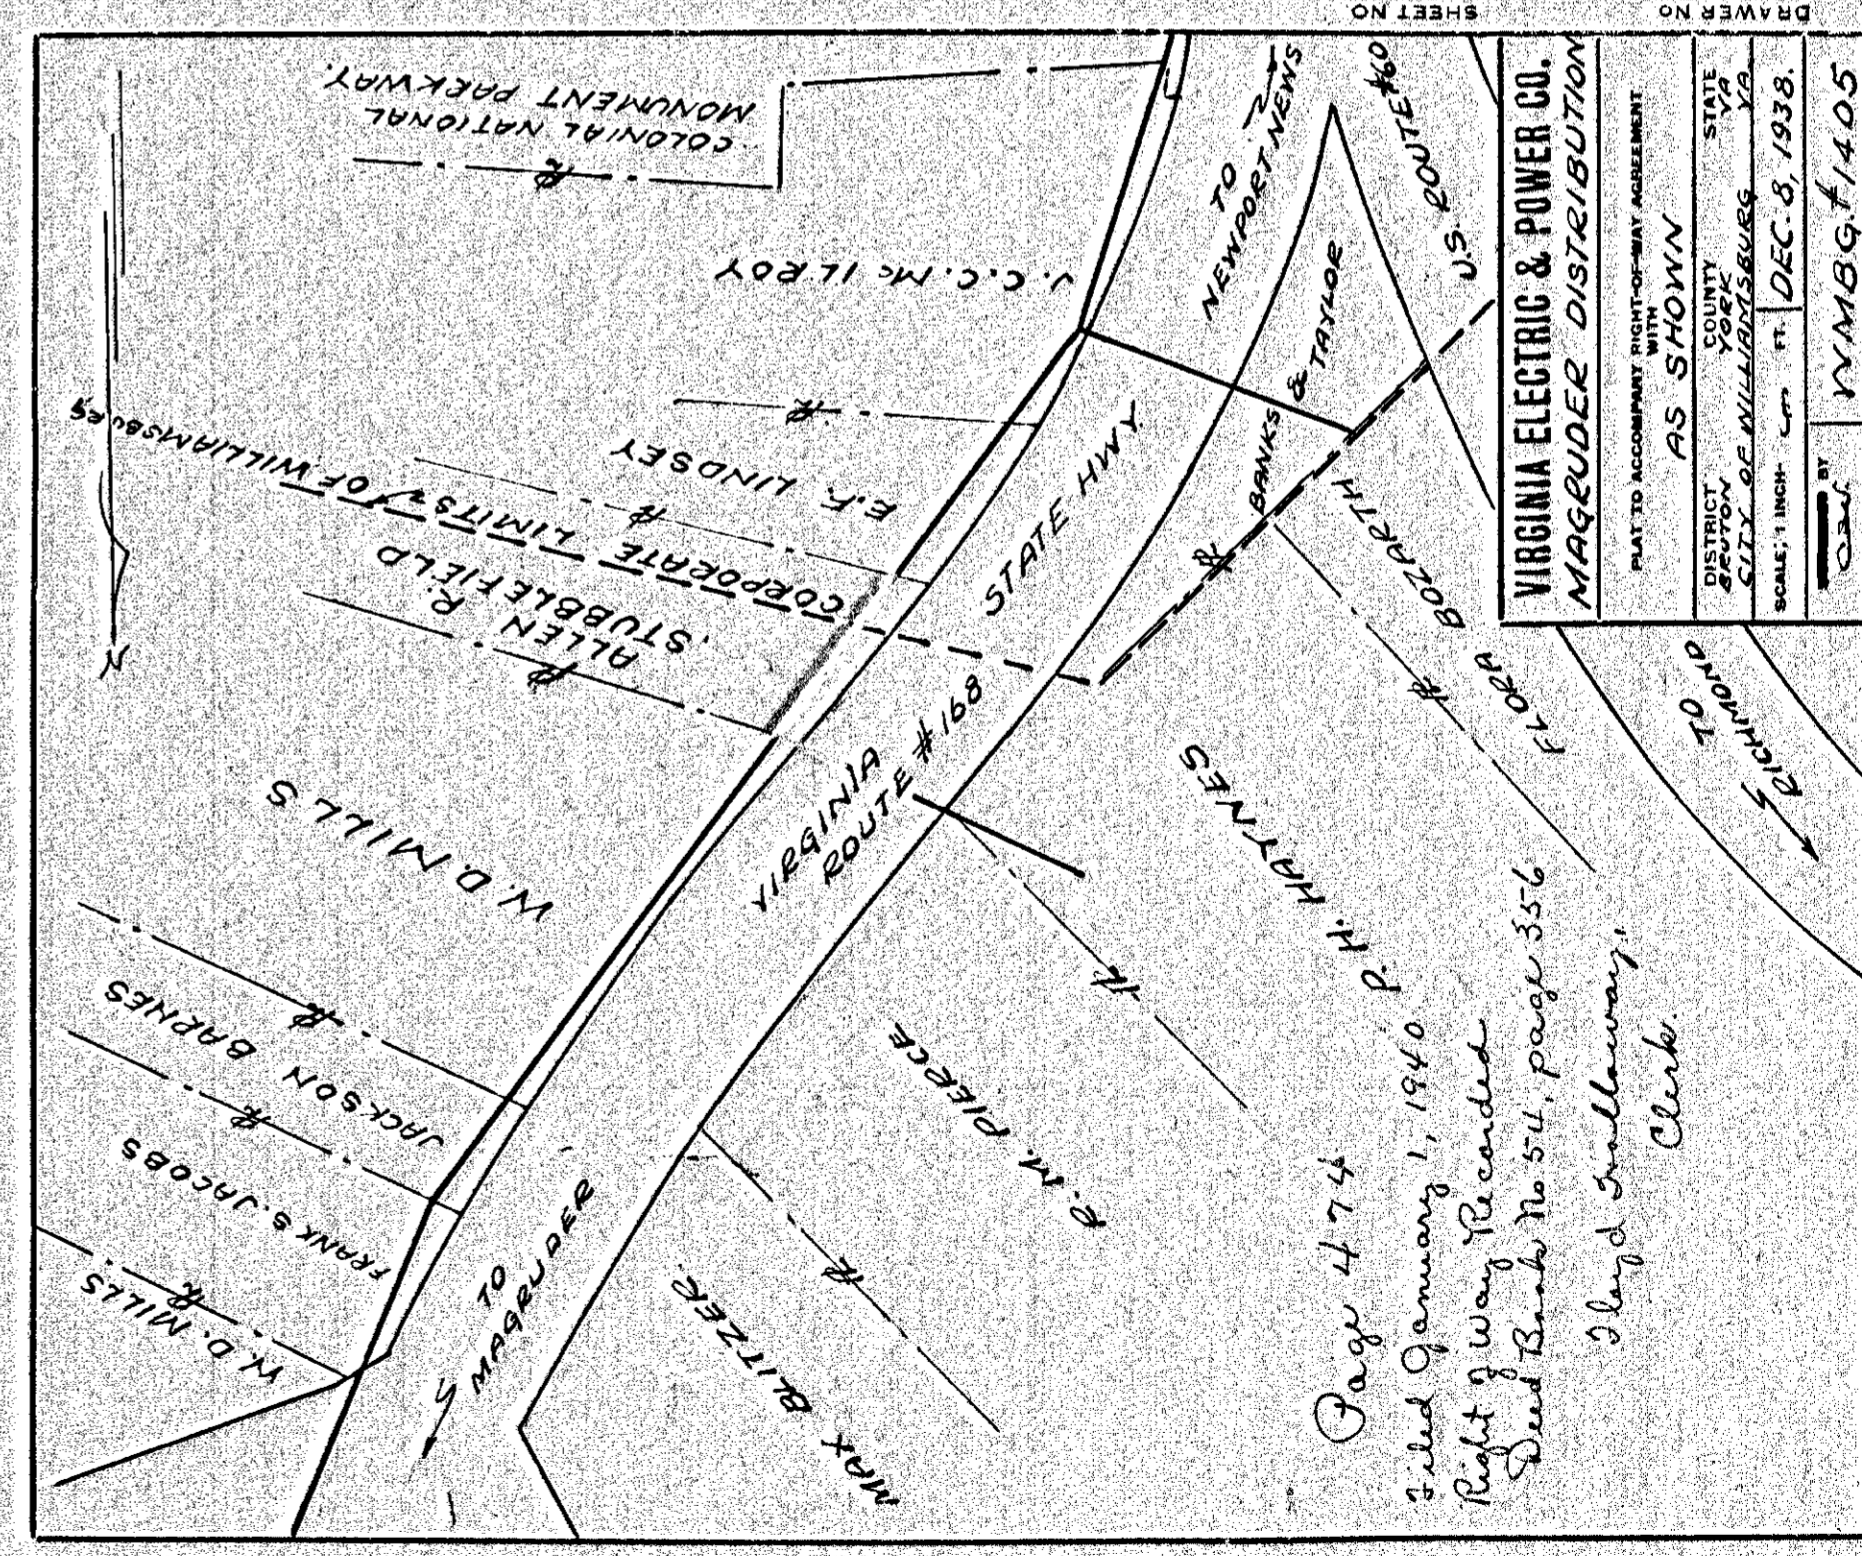


Page 474
 Filed January 1, 1940
 Right of Way Recorded
 Deed Book No. 54, Page 356
 Floyd Stollaway,
 Clerk.

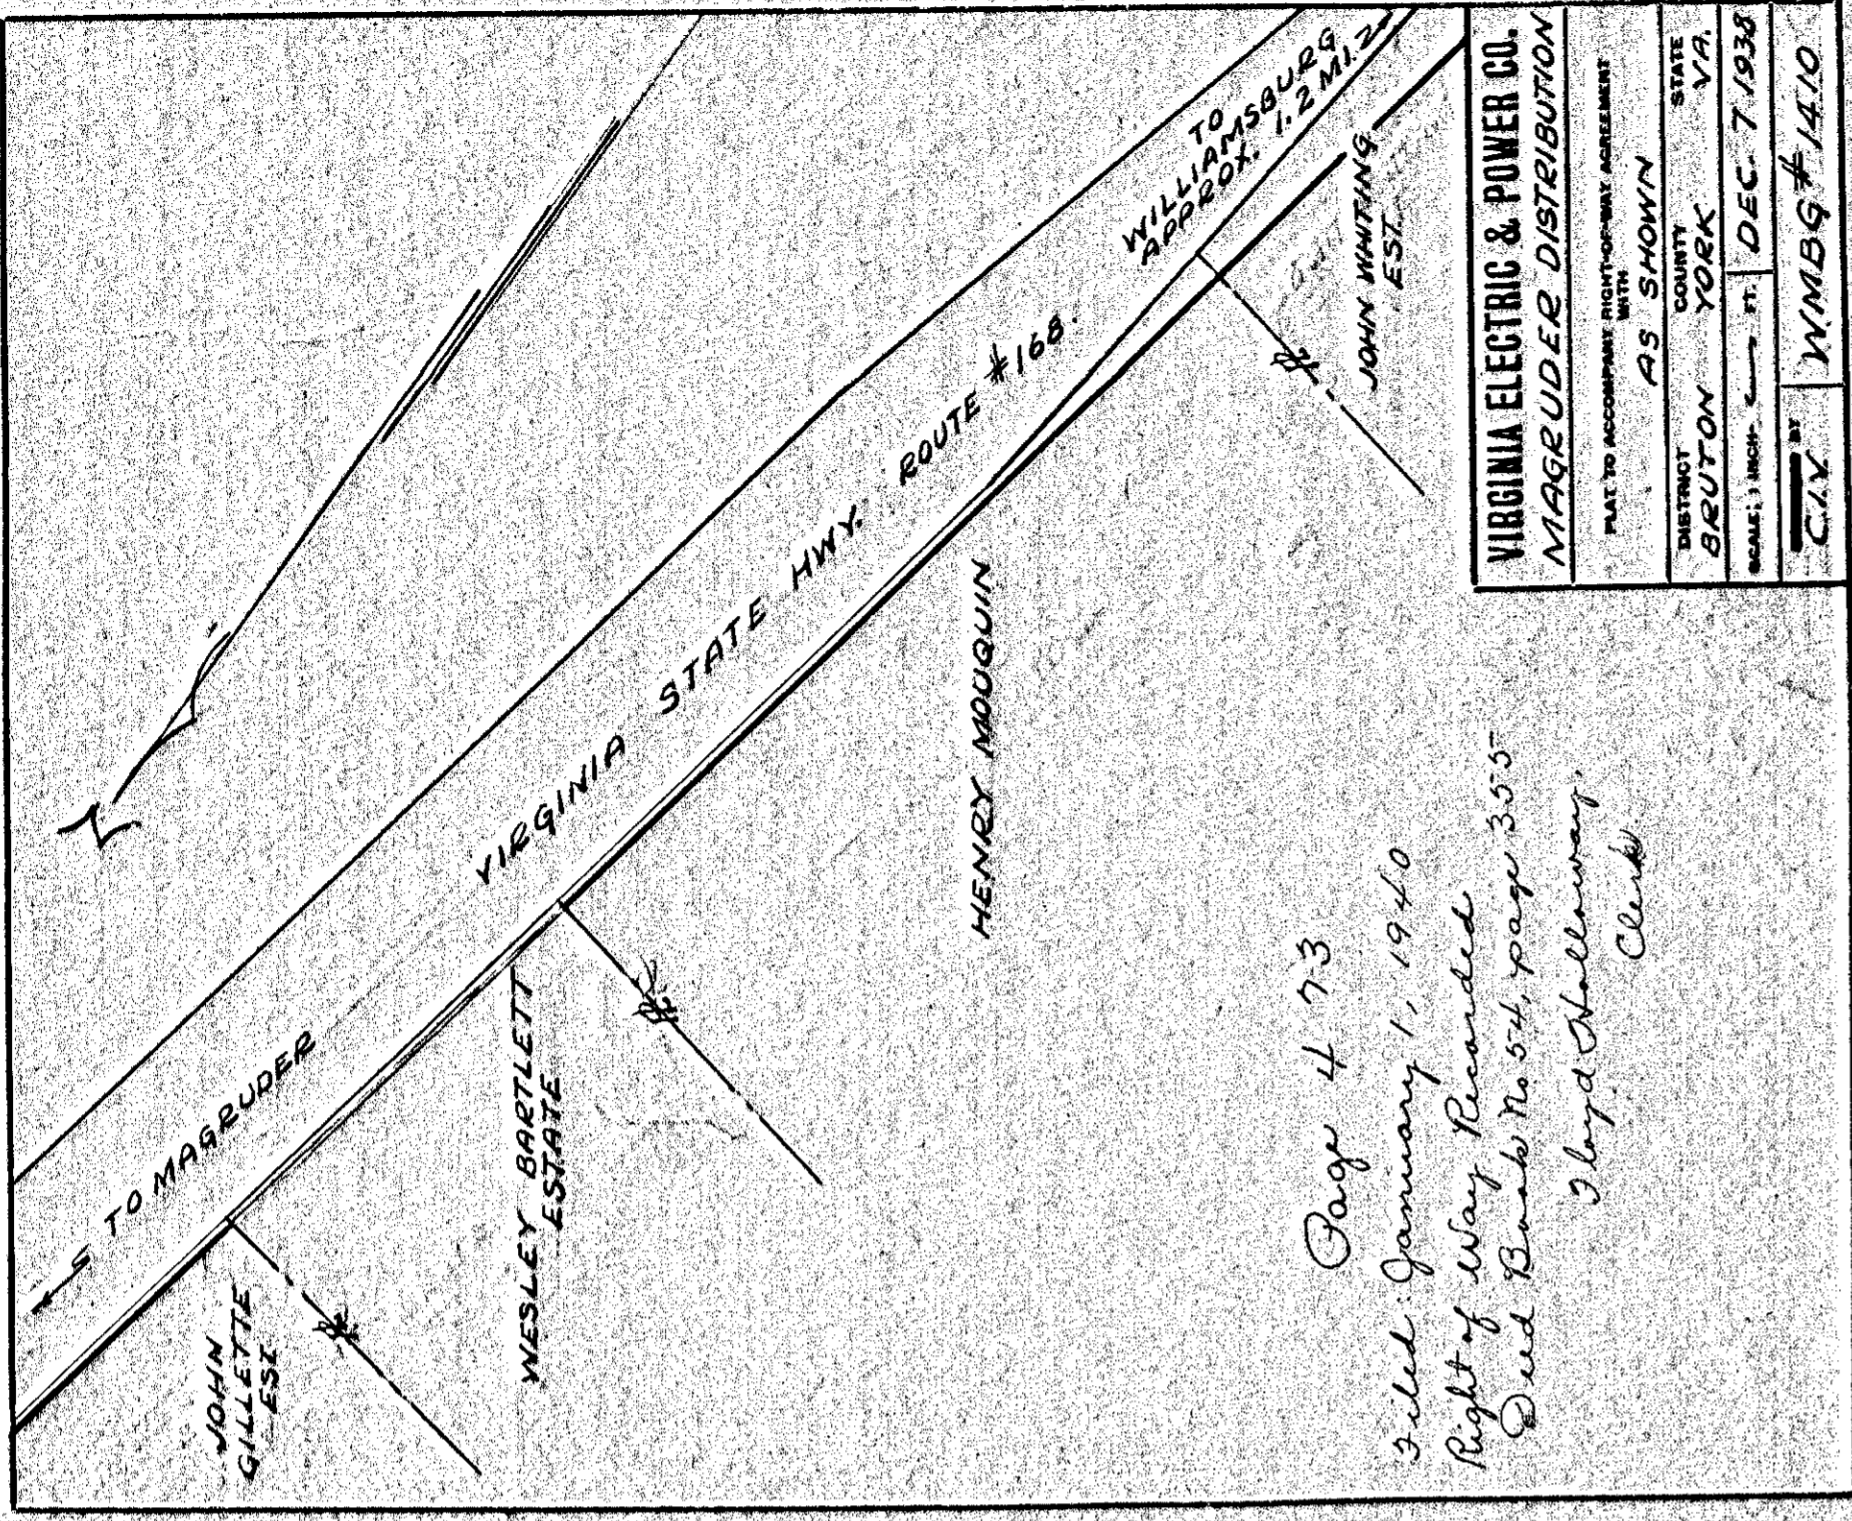

Page 473
 Filed January 1, 1940
 Right of Way Recorded
 Deed Book No. 54, page 355
 Floyd Stollaway,
 Clerk.

473

475

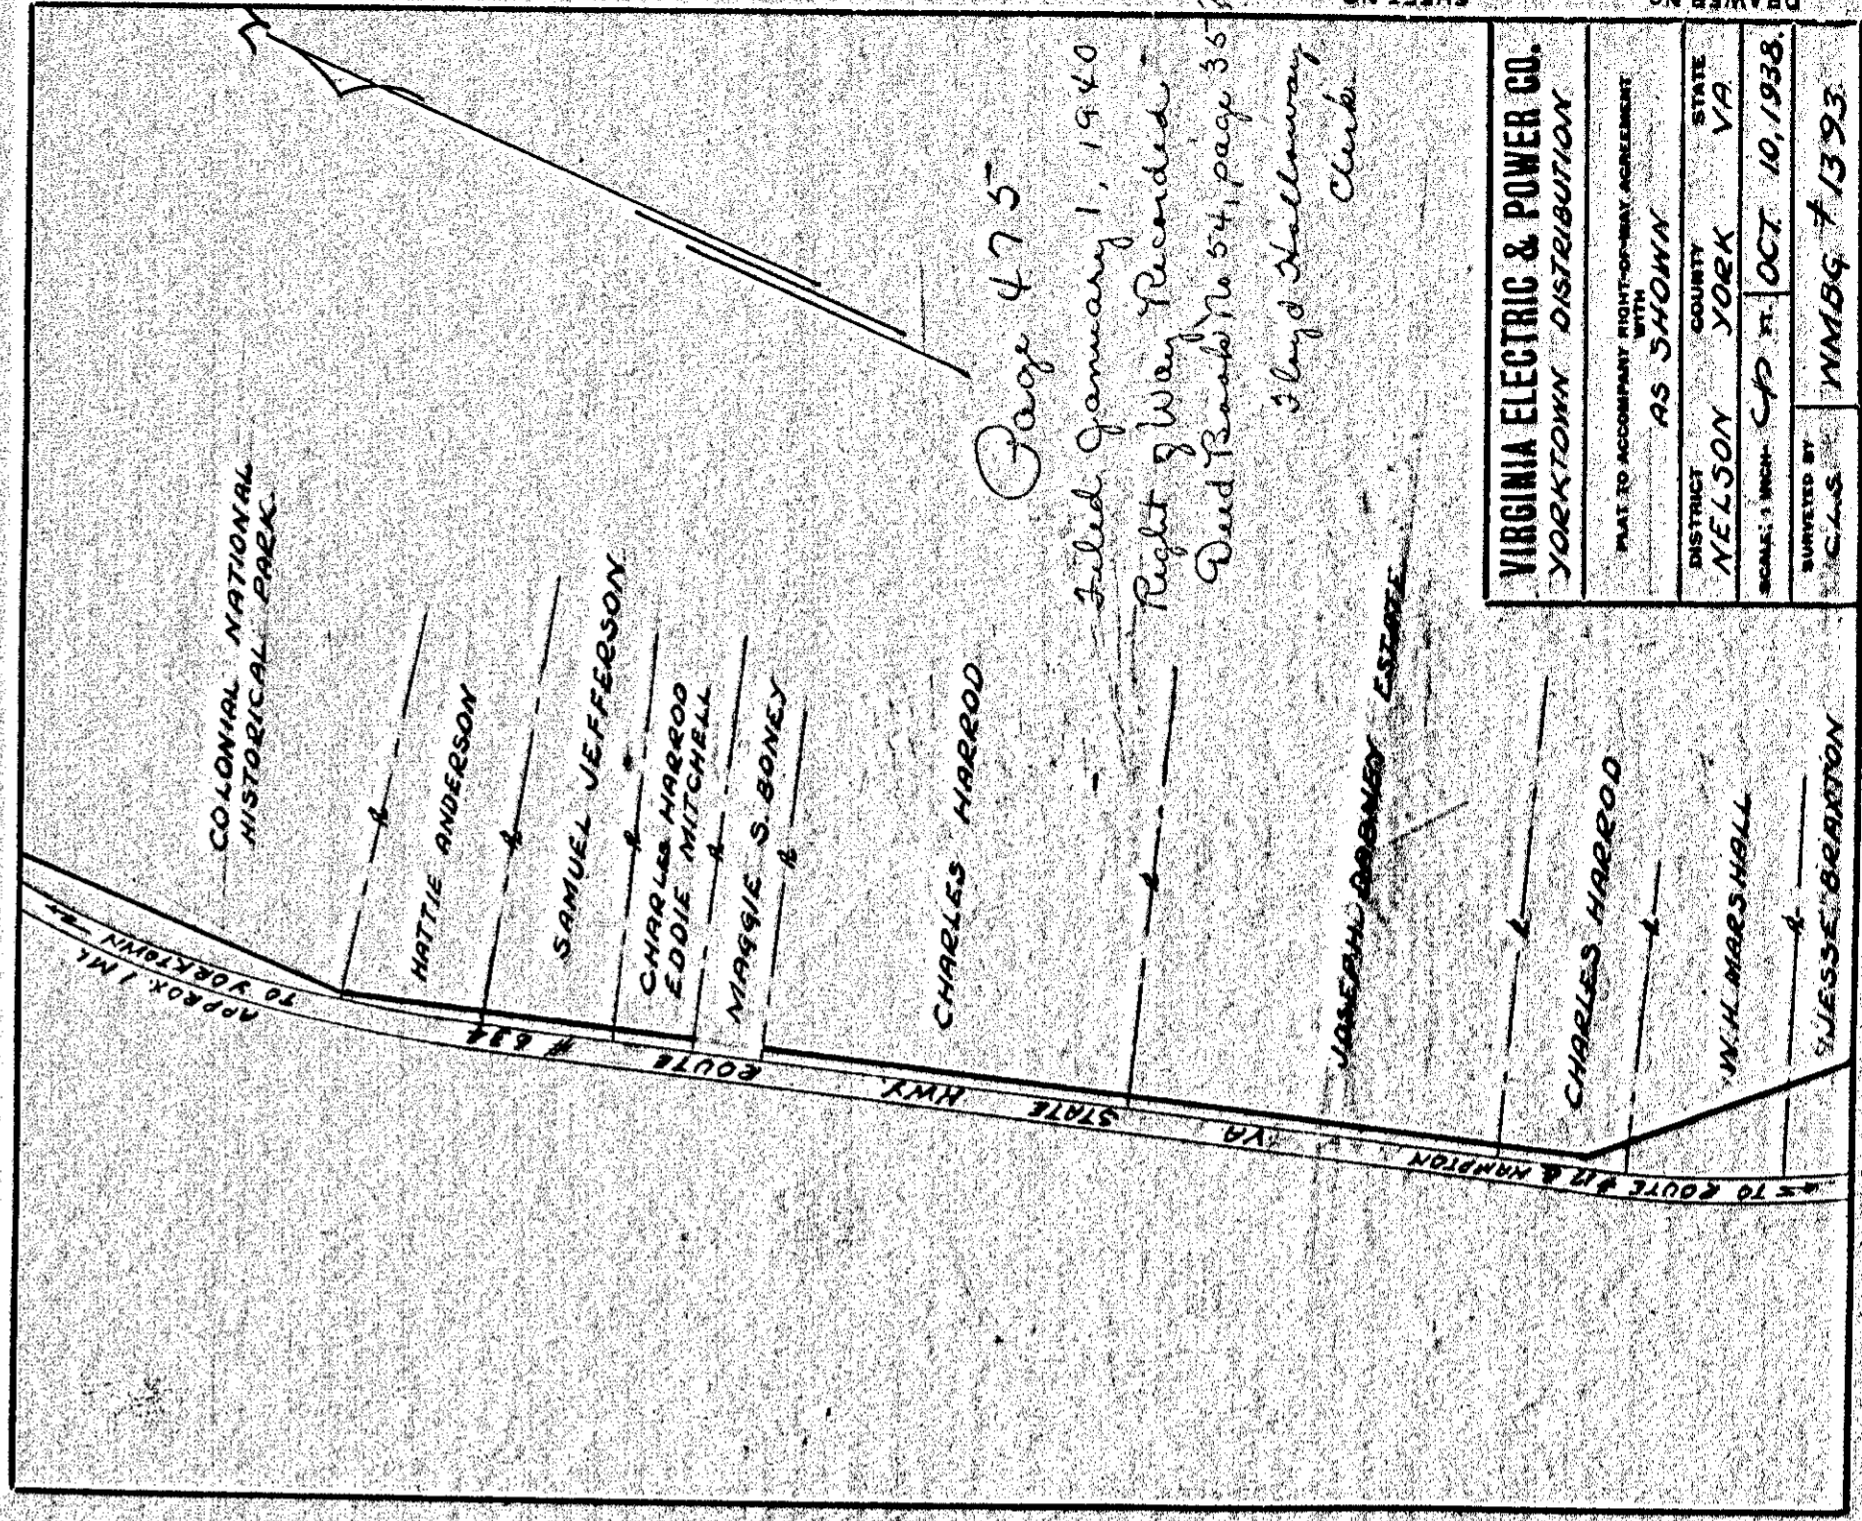

Page 475
 Filed January 1, 1940
 Right of Way Recorded
 Deed Book No. 54, page 357
 Floyd Stollaway,
 Clerk.

Page 475
 Filed January 1, 1940
 Right of Way Recorded
 Deed Book No. 54, page 357
 Floyd Stollaway,
 Clerk.

Page 475
 Filed January 1, 1940
 Right of Way Recorded
 Deed Book No. 54, page 357
 Floyd Stollaway,
 Clerk.