


VIRGINIA ELECTRIC & POWER CO.
Johnson Extension
PLAT TO ACCOMPANY RIGHT-OF-WAY AGREEMENT
WITH
DISTRICT COUNTY STATE
As Shown
Barton York Va
SCALE: 1 INCH = 20 FT.
DRAWER NO. C.W.L. SHEET NO. WMBG# 1510

Page 581
JULY 11, 1941
Revised Old Bank
No. 56, page 457
Wm. Wallace Club

Wm. Wallace
John L. Parker
Thomas Wallace

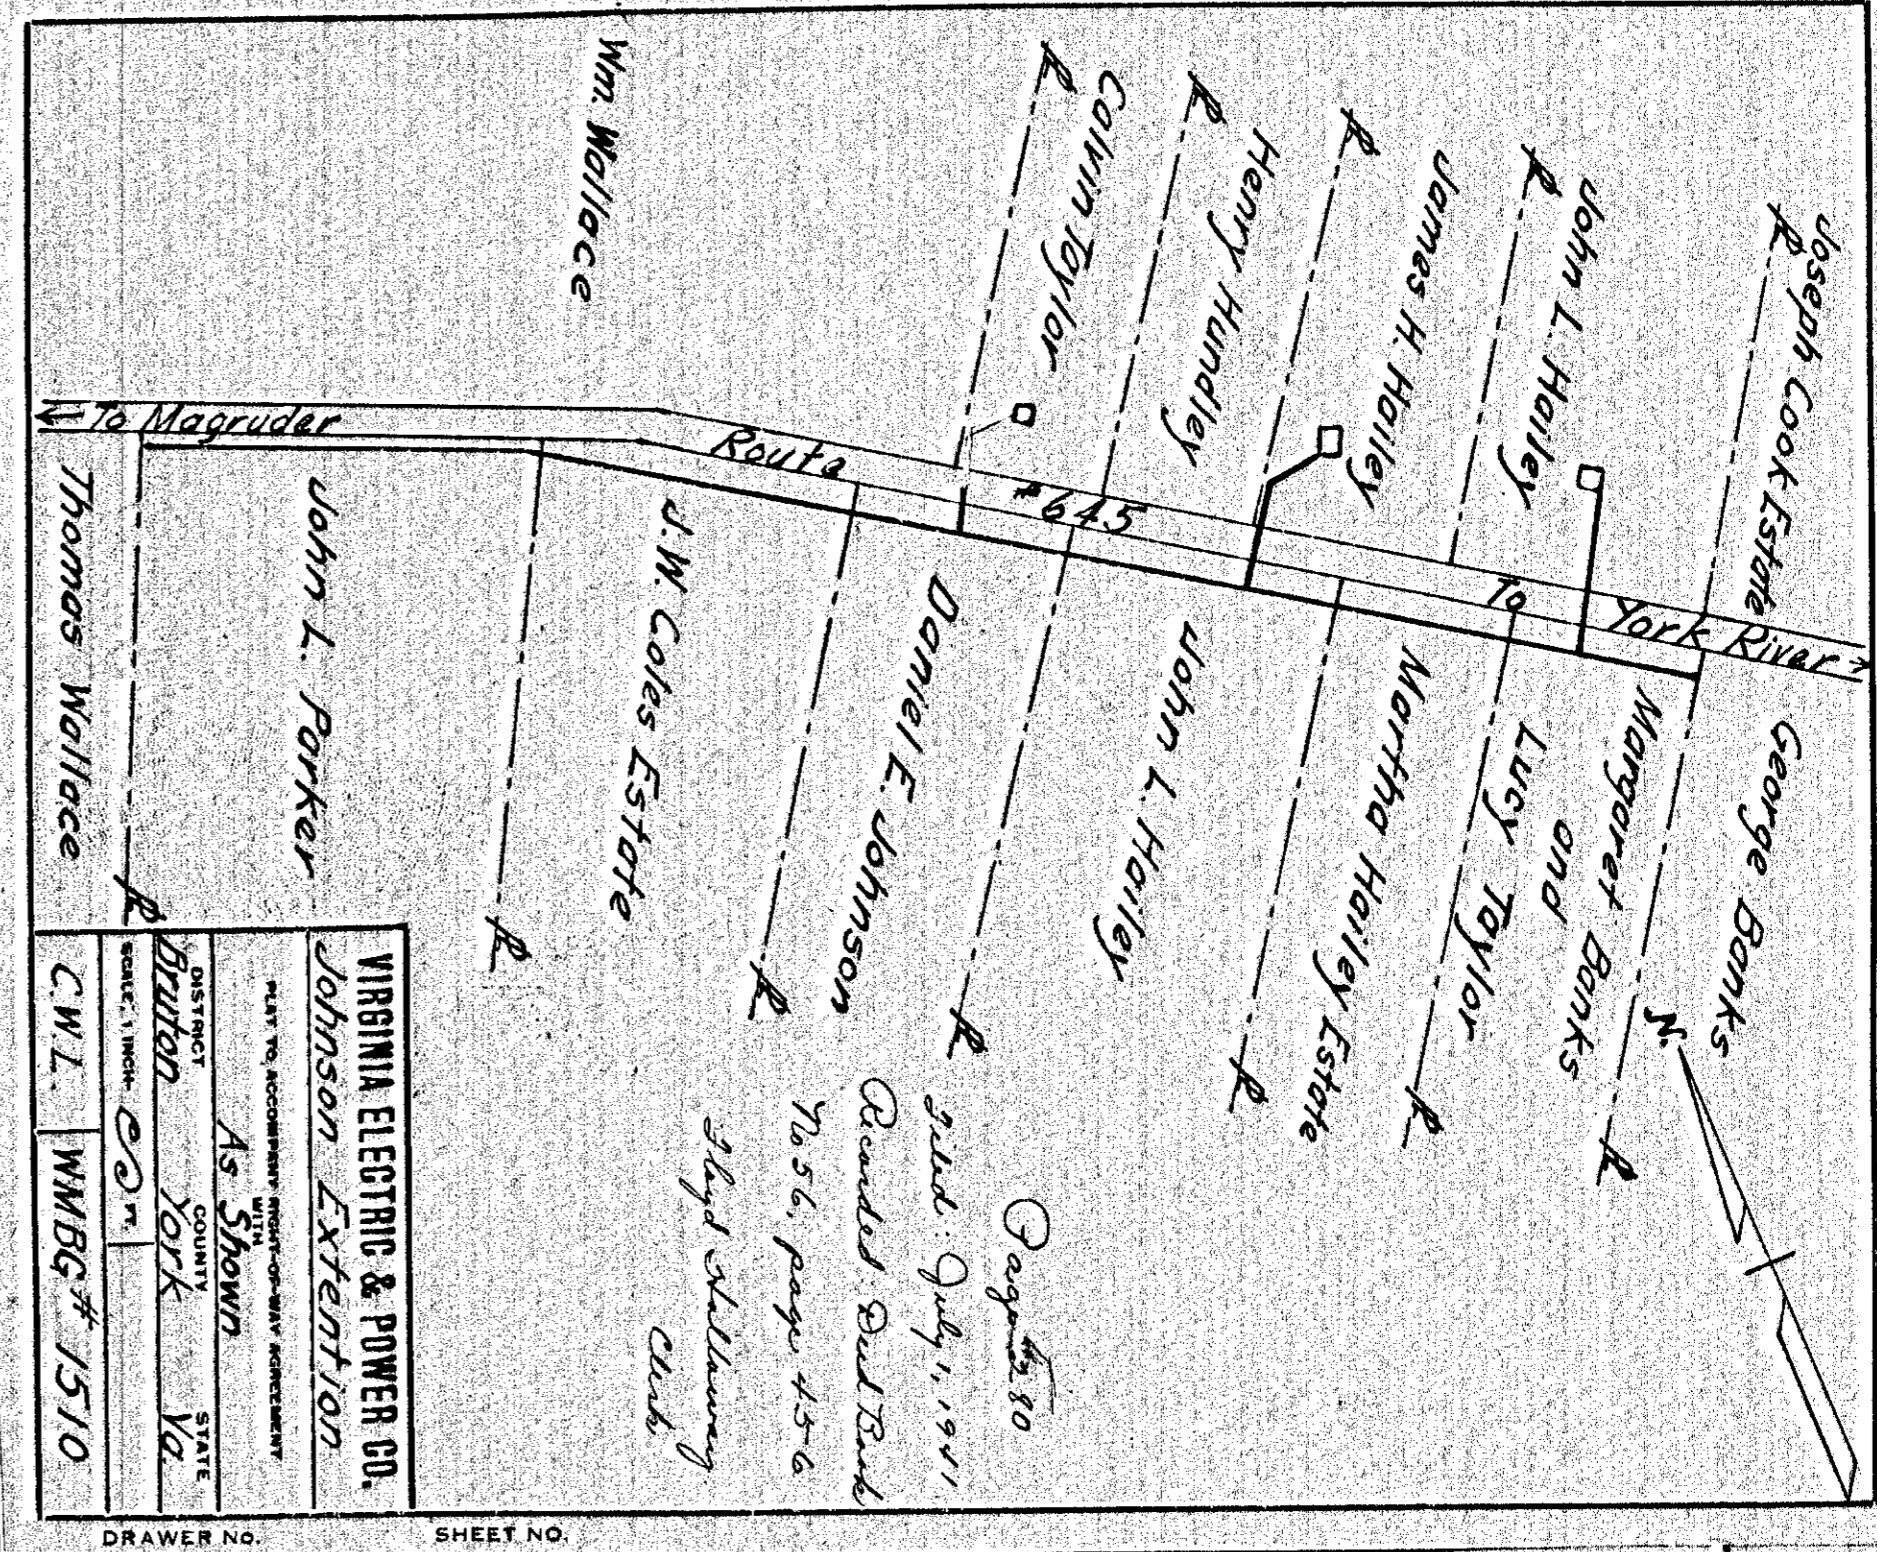


VIRGINIA ELECTRIC & POWER CO.
Johnson Extension
PLAT TO ACCOMPANY RIGHT-OF-WAY AGREEMENT
WITH
DISTRICT COUNTY STATE
As Shown
Barton York Va
SCALE: 1 INCH = 20 FT.
DRAWER NO. C.W.L. SHEET NO. WMBG# 1510

Page 580
JULY 11, 1941
Revised Old Bank
No. 56, page 456
Wm. Wallace Club

Wm. Wallace
John L. Parker
Thomas Wallace

581

580

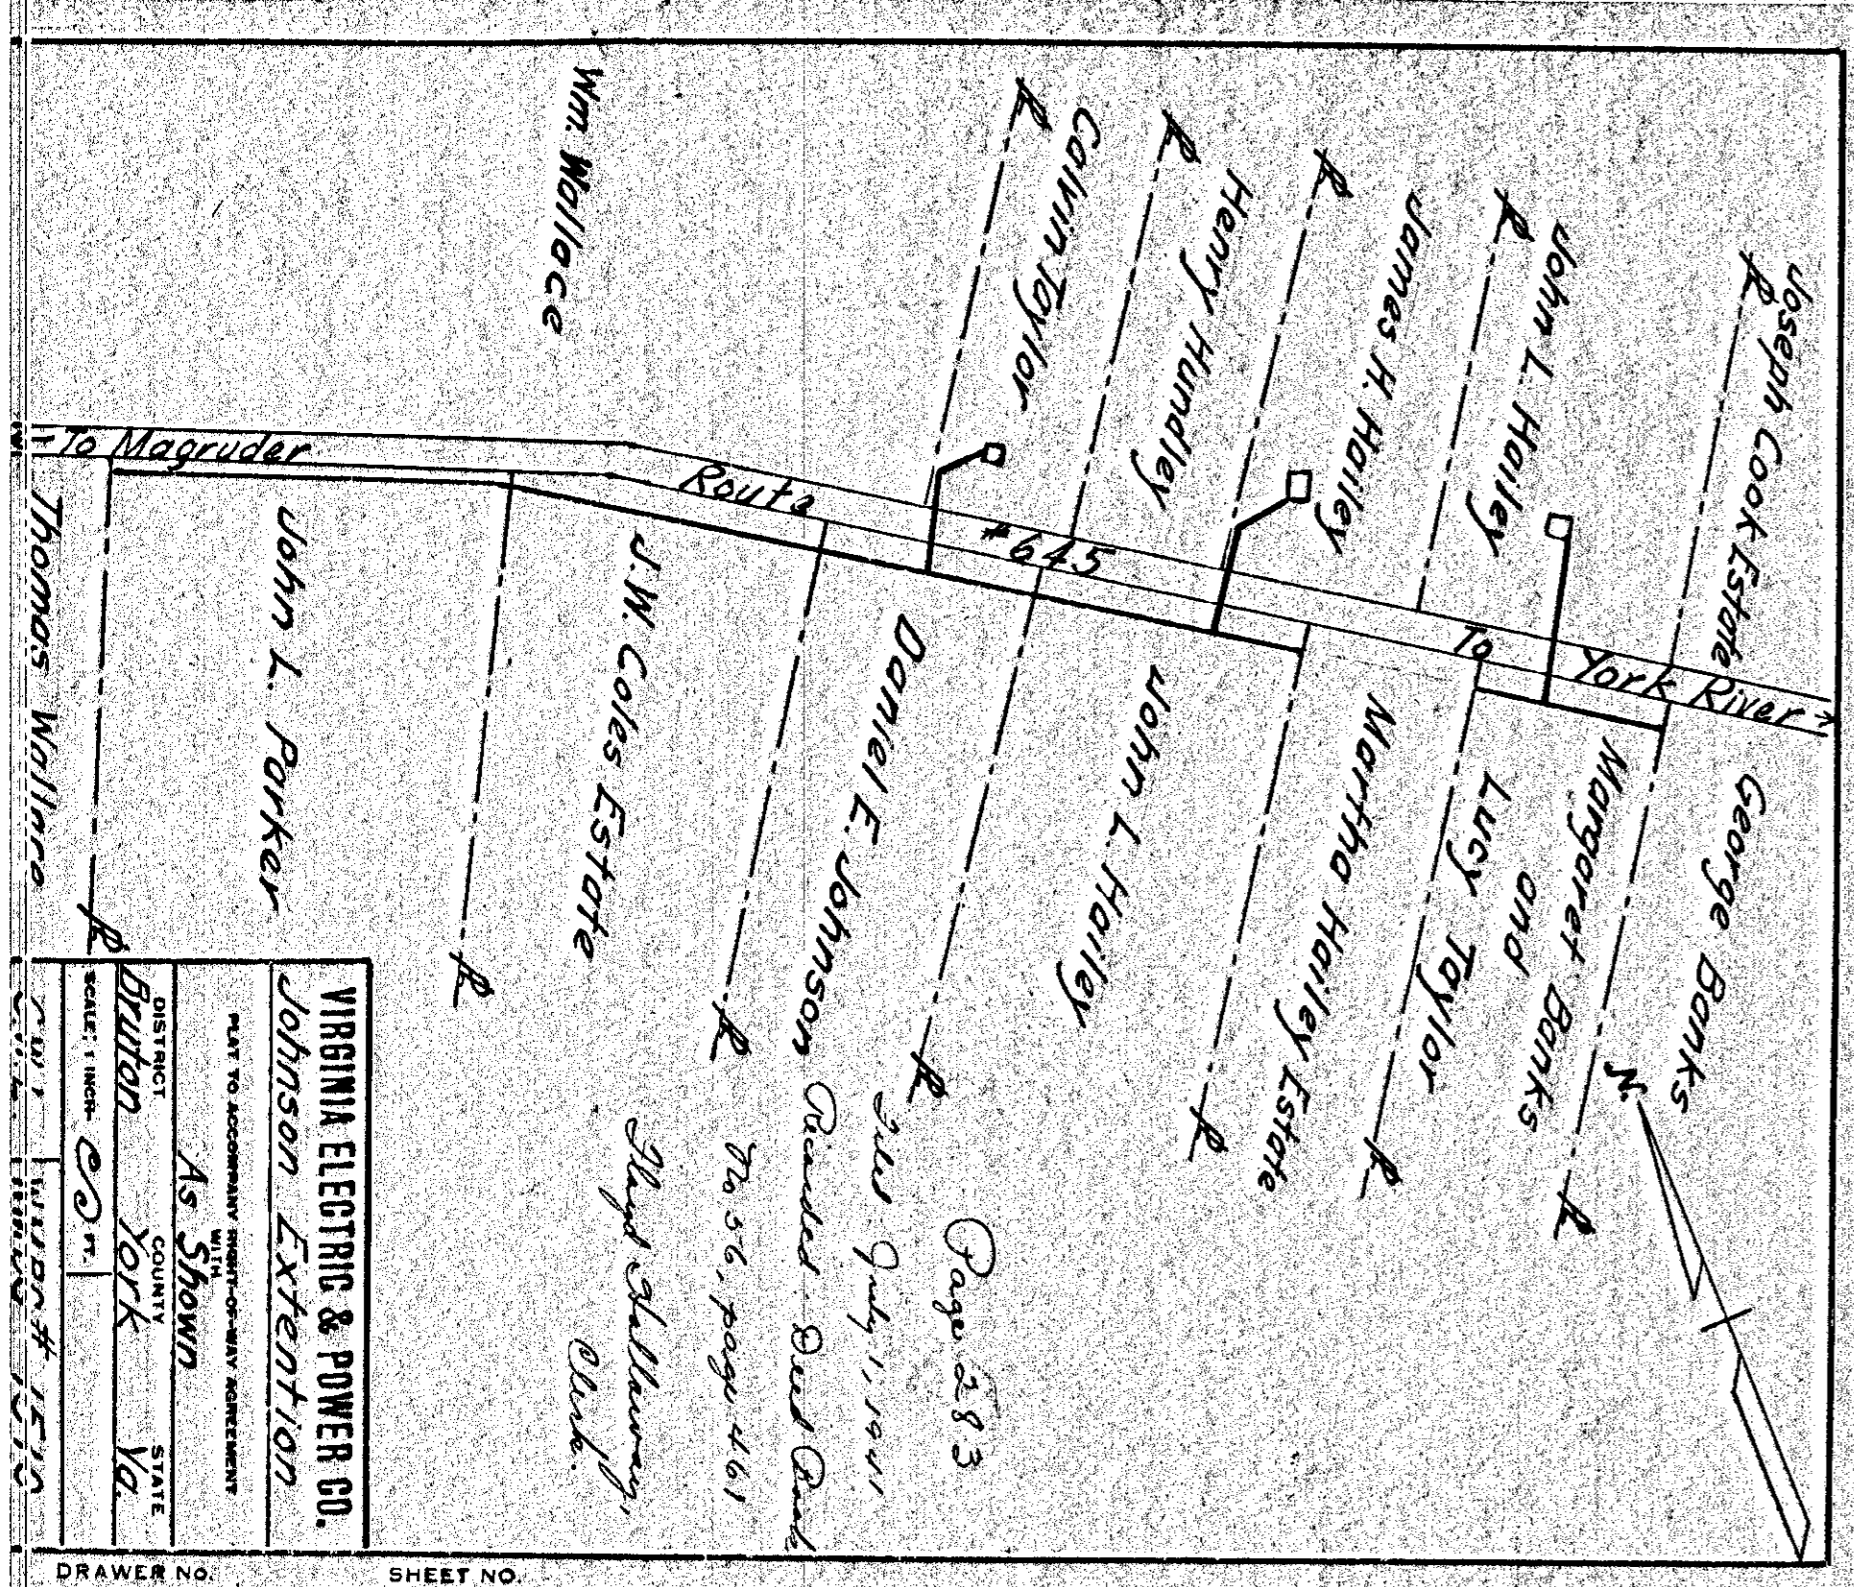

VIRGINIA ELECTRIC & POWER CO.
Johnson Extension
PLAT TO ACCOMPANY RIGHT-OF-WAY AGREEMENT
WITH
DISTRICT COUNTY STATE
As Shown
Barton York Va
SCALE: 1 INCH = 20 FT.
DRAWER NO. C.W.L. SHEET NO. WMBG# 1510

Page 583
JULY 11, 1941
Revised Old Bank
No. 56, page 461
Wm. Wallace Club

Wm. Wallace
John L. Parker
Thomas Wallace

583

582

VIRGINIA ELECTRIC & POWER CO.
Johnson Extension
PLAT TO ACCOMPANY RIGHT-OF-WAY AGREEMENT
WITH
DISTRICT COUNTY STATE
As Shown
Barton York Va
SCALE: 1 INCH = 20 FT.
DRAWER NO. C.W.L. SHEET NO. WMBG# 1510

Page 582
JULY 11, 1941
Revised Old Bank
No. 54, page 459
Wm. Wallace Club

Wm. Wallace
John L. Parker
Thomas Wallace