


VIRGINIA ELECTRIC & POWER CO.
Johnson Extension
PLAT TO ACCOMPANY RIGHT-OF-WAY AGREEMENT WITH
E.S. Singler
DISTRICT BUTEN COUNTY STATE
GUYTON YORK VIRGINIA
SCALE: 1 INCH = 1/4 MI.
C.W.L. WMBG #1416

DRAWER NO. SHEET NO.


588

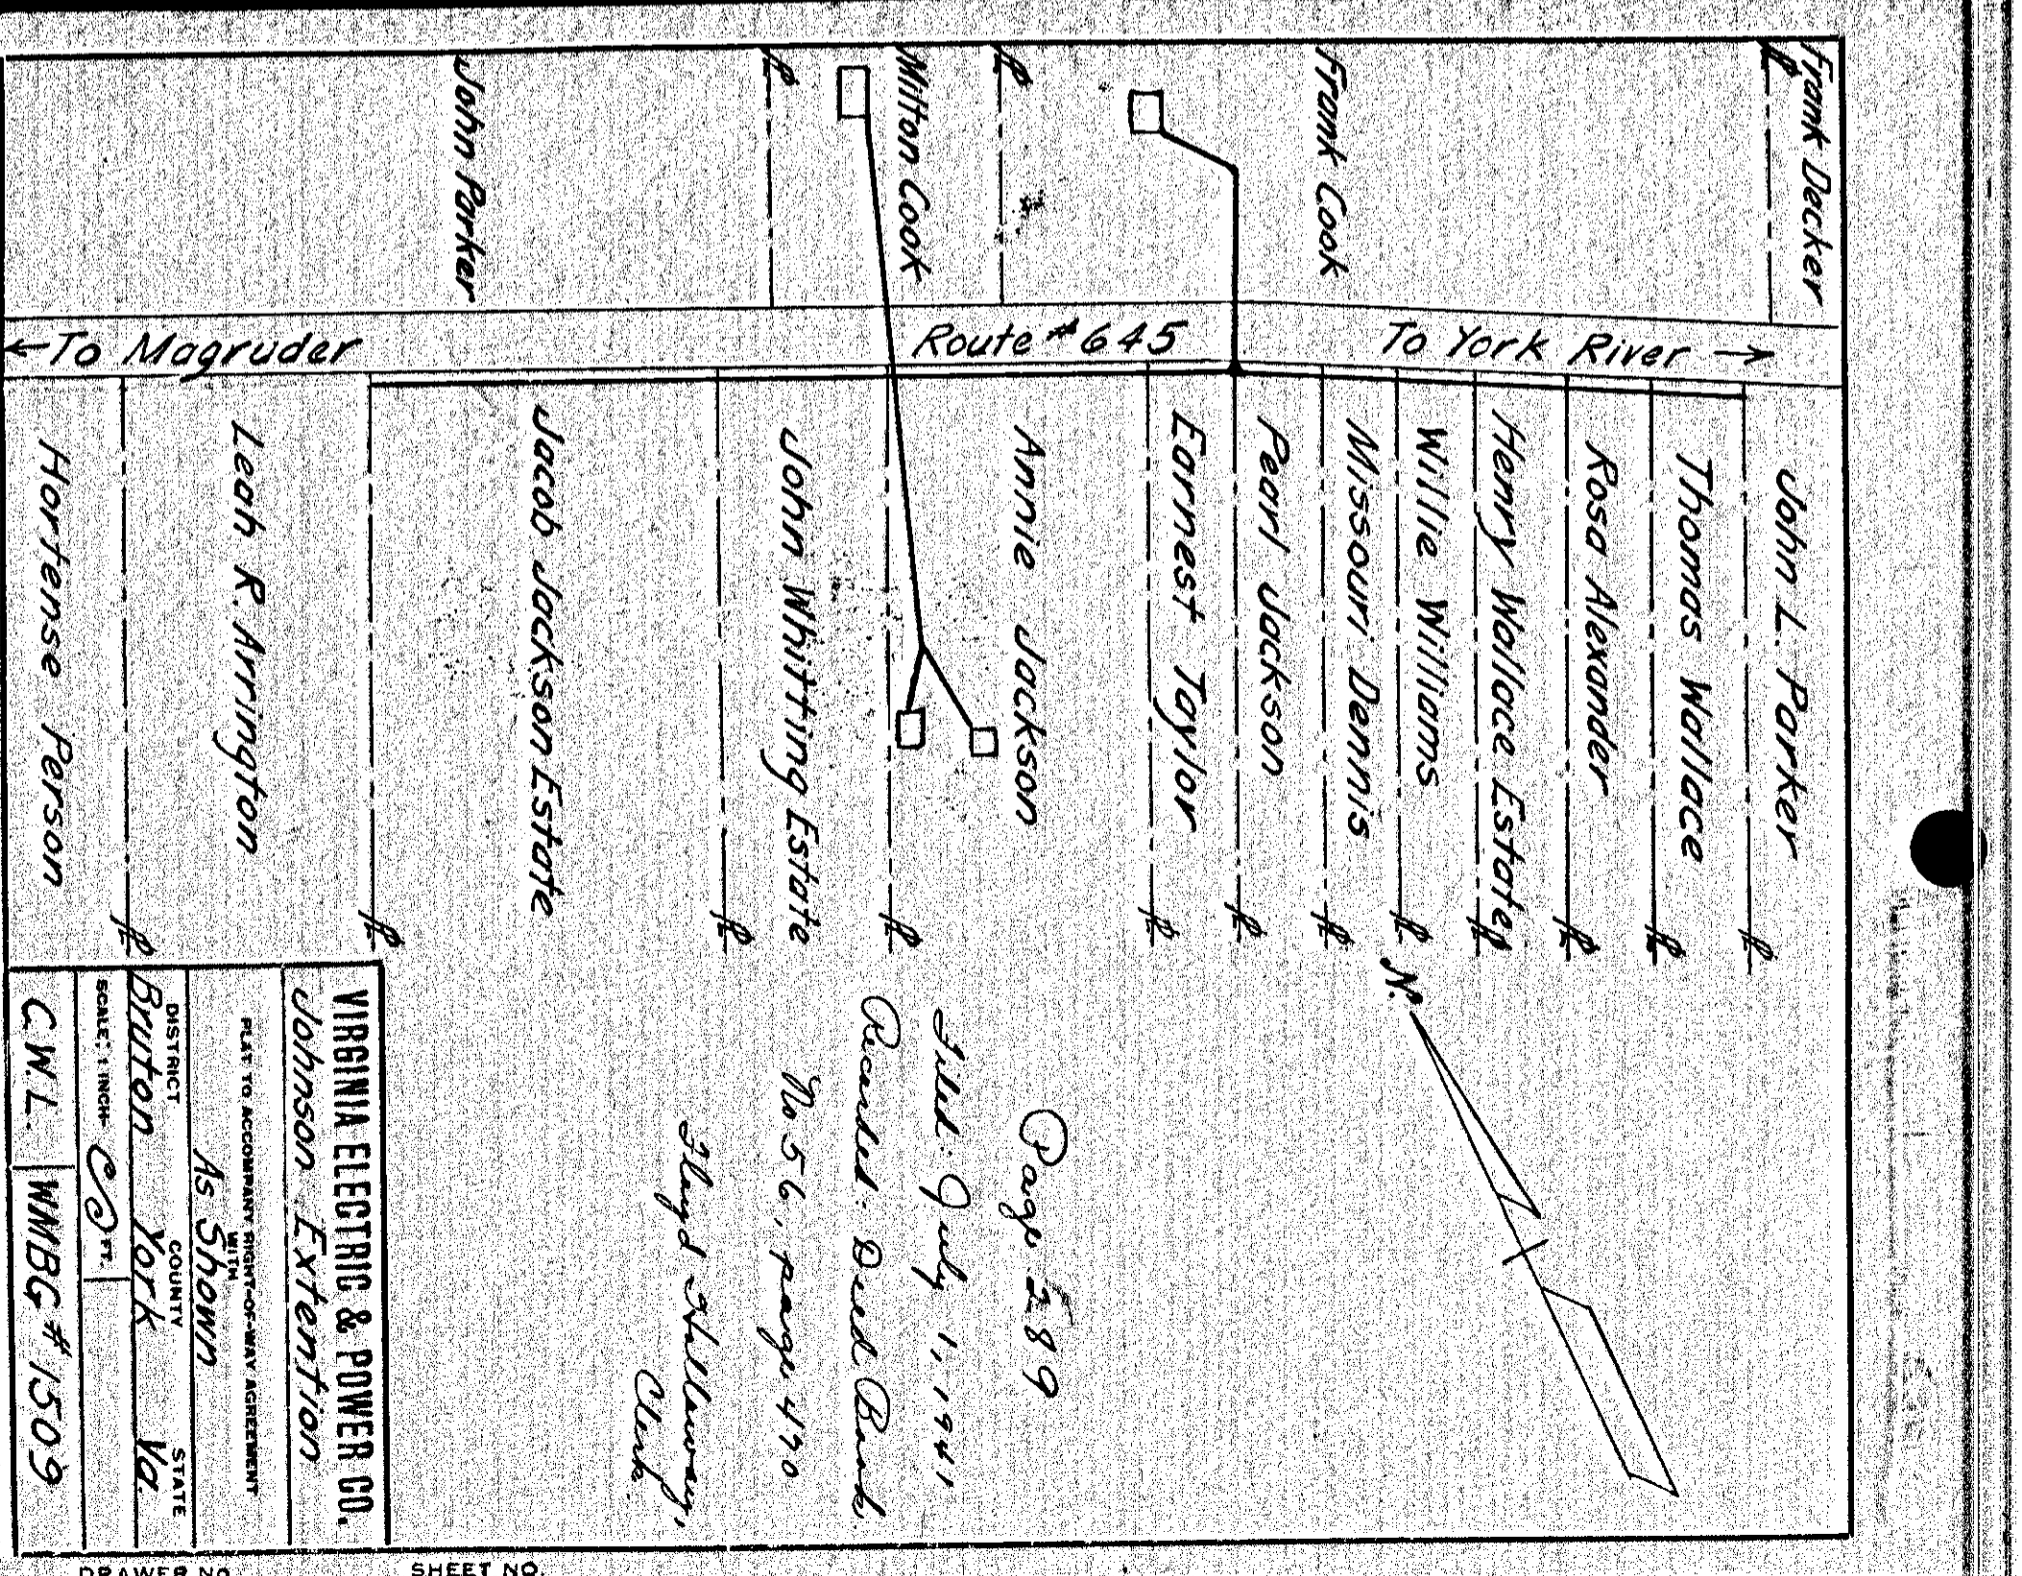

VIRGINIA ELECTRIC & POWER CO.
Johnson Extension
PLAT TO ACCOMPANY RIGHT-OF-WAY AGREEMENT WITH
As Shown
DISTRICT BUTEN COUNTY STATE
GUYTON YORK VIRGINIA
SCALE: 1 INCH = 1/4 MI.
C.W.L. WMBG #1509

DRAWER NO. SHEET NO.


589

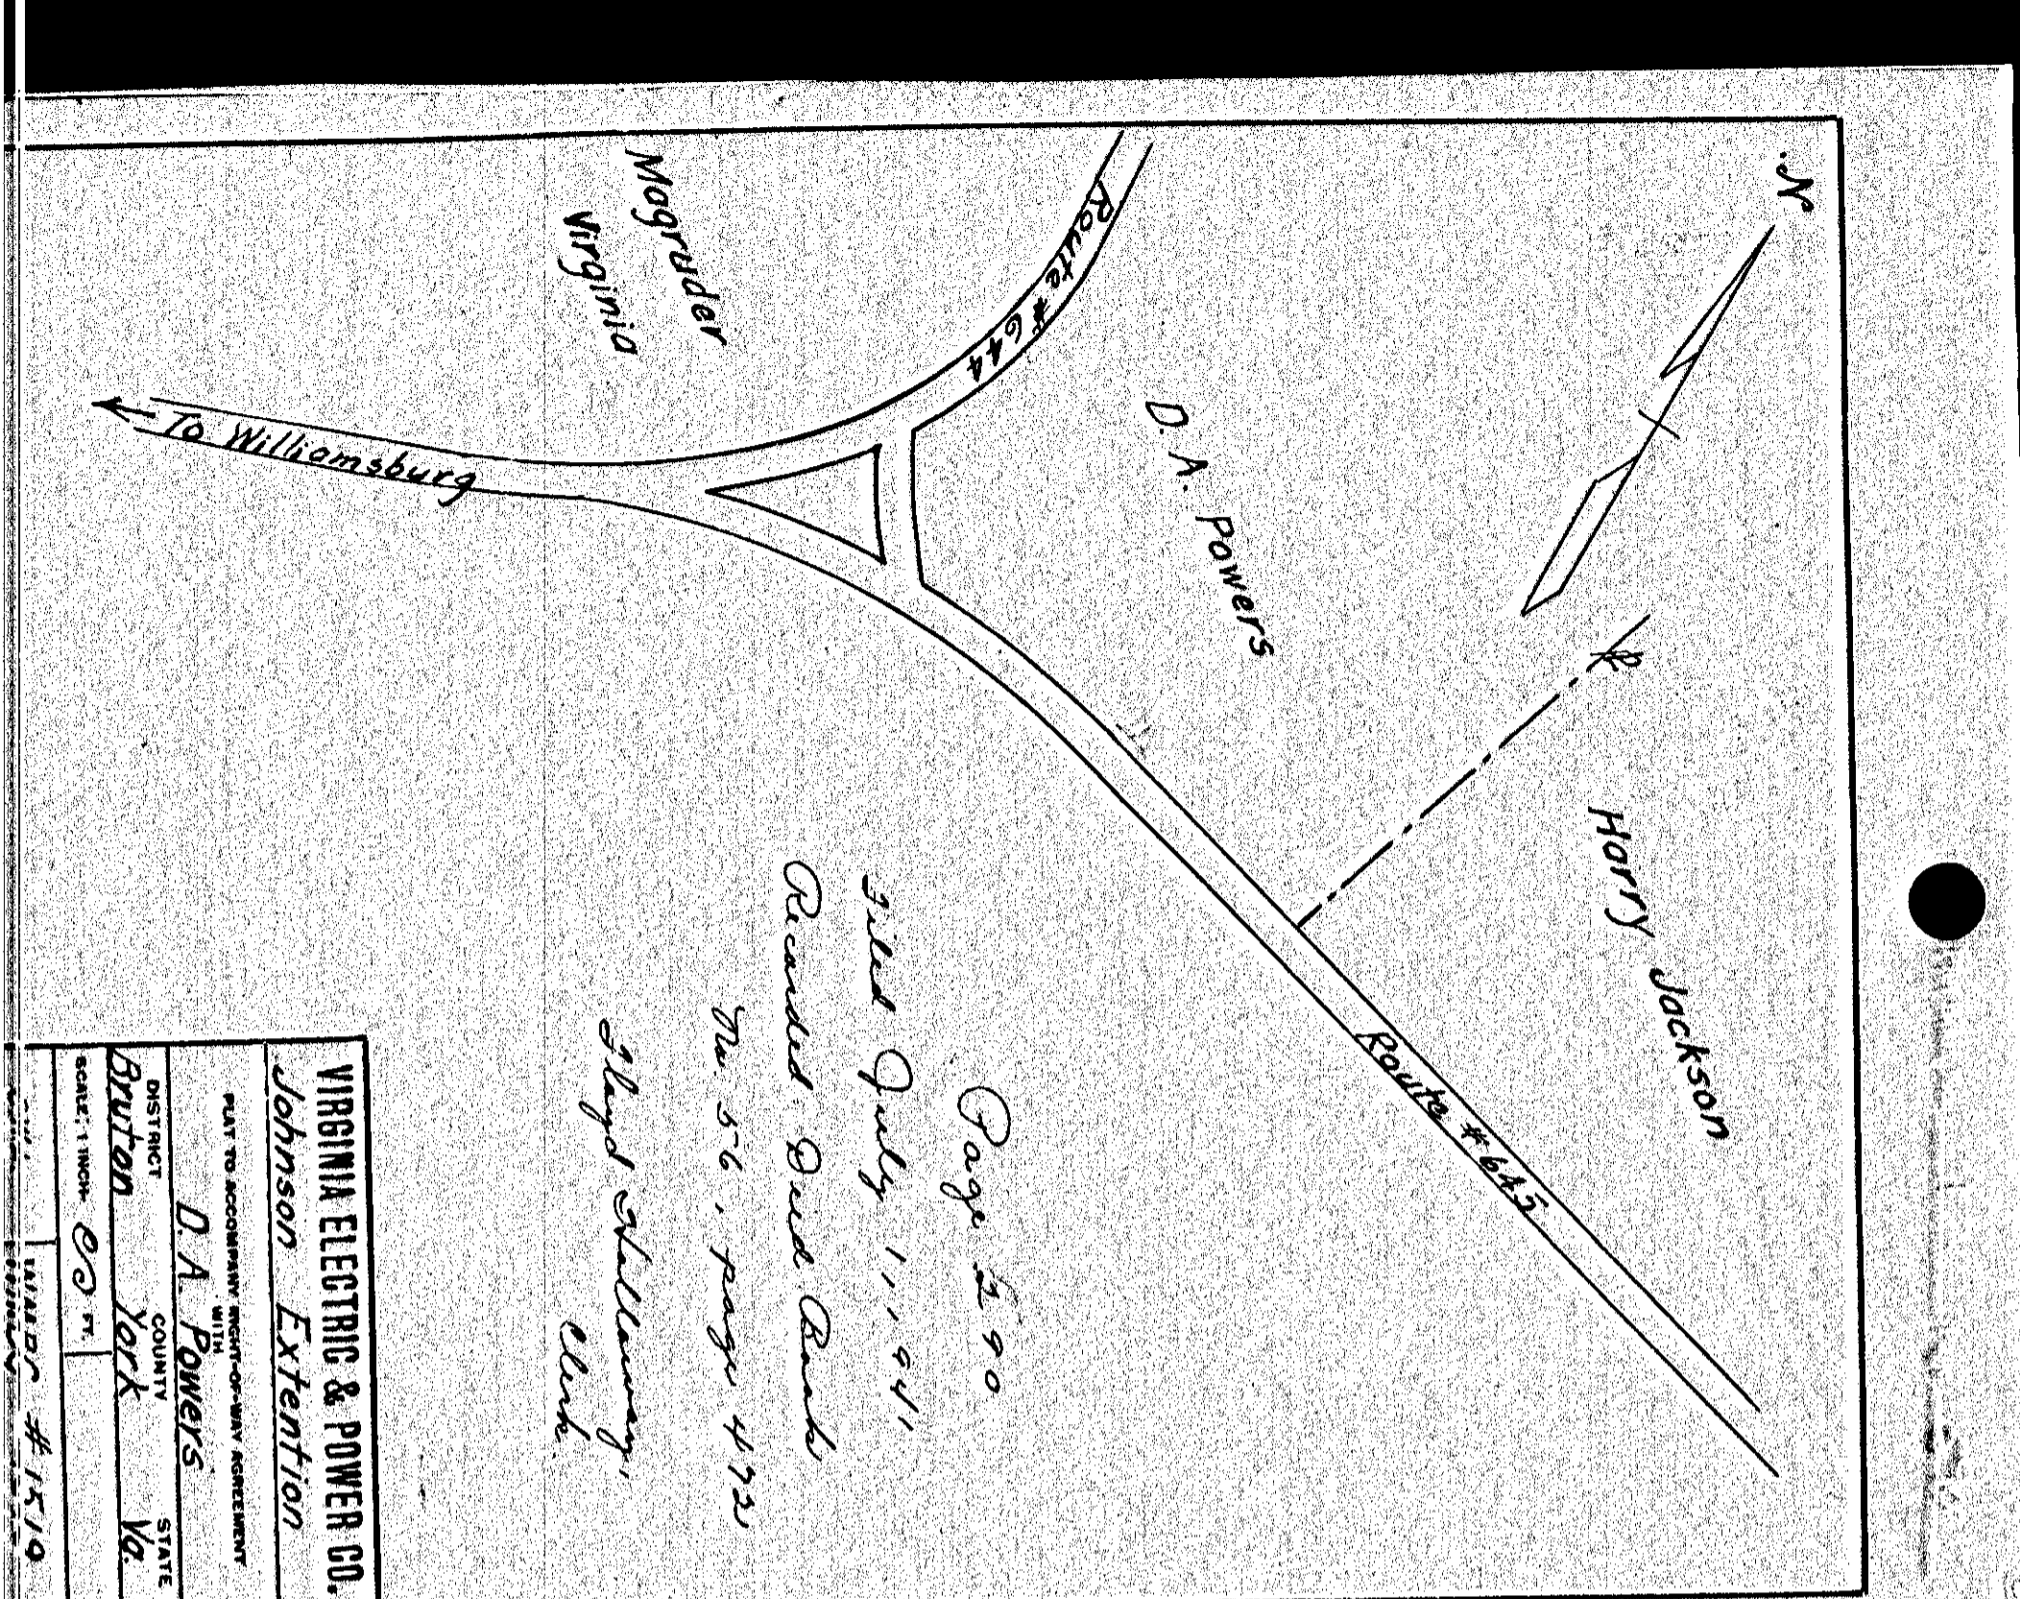

VIRGINIA ELECTRIC & POWER CO.
Johnson Extension
PLAT TO ACCOMPANY RIGHT-OF-WAY AGREEMENT WITH
D.A. Powers
DISTRICT BUTEN COUNTY STATE
GUYTON YORK VIRGINIA
SCALE: 1 INCH = 1/4 MI.
C.W.L. WMBG #1510

DRAWER NO. SHEET NO.

590

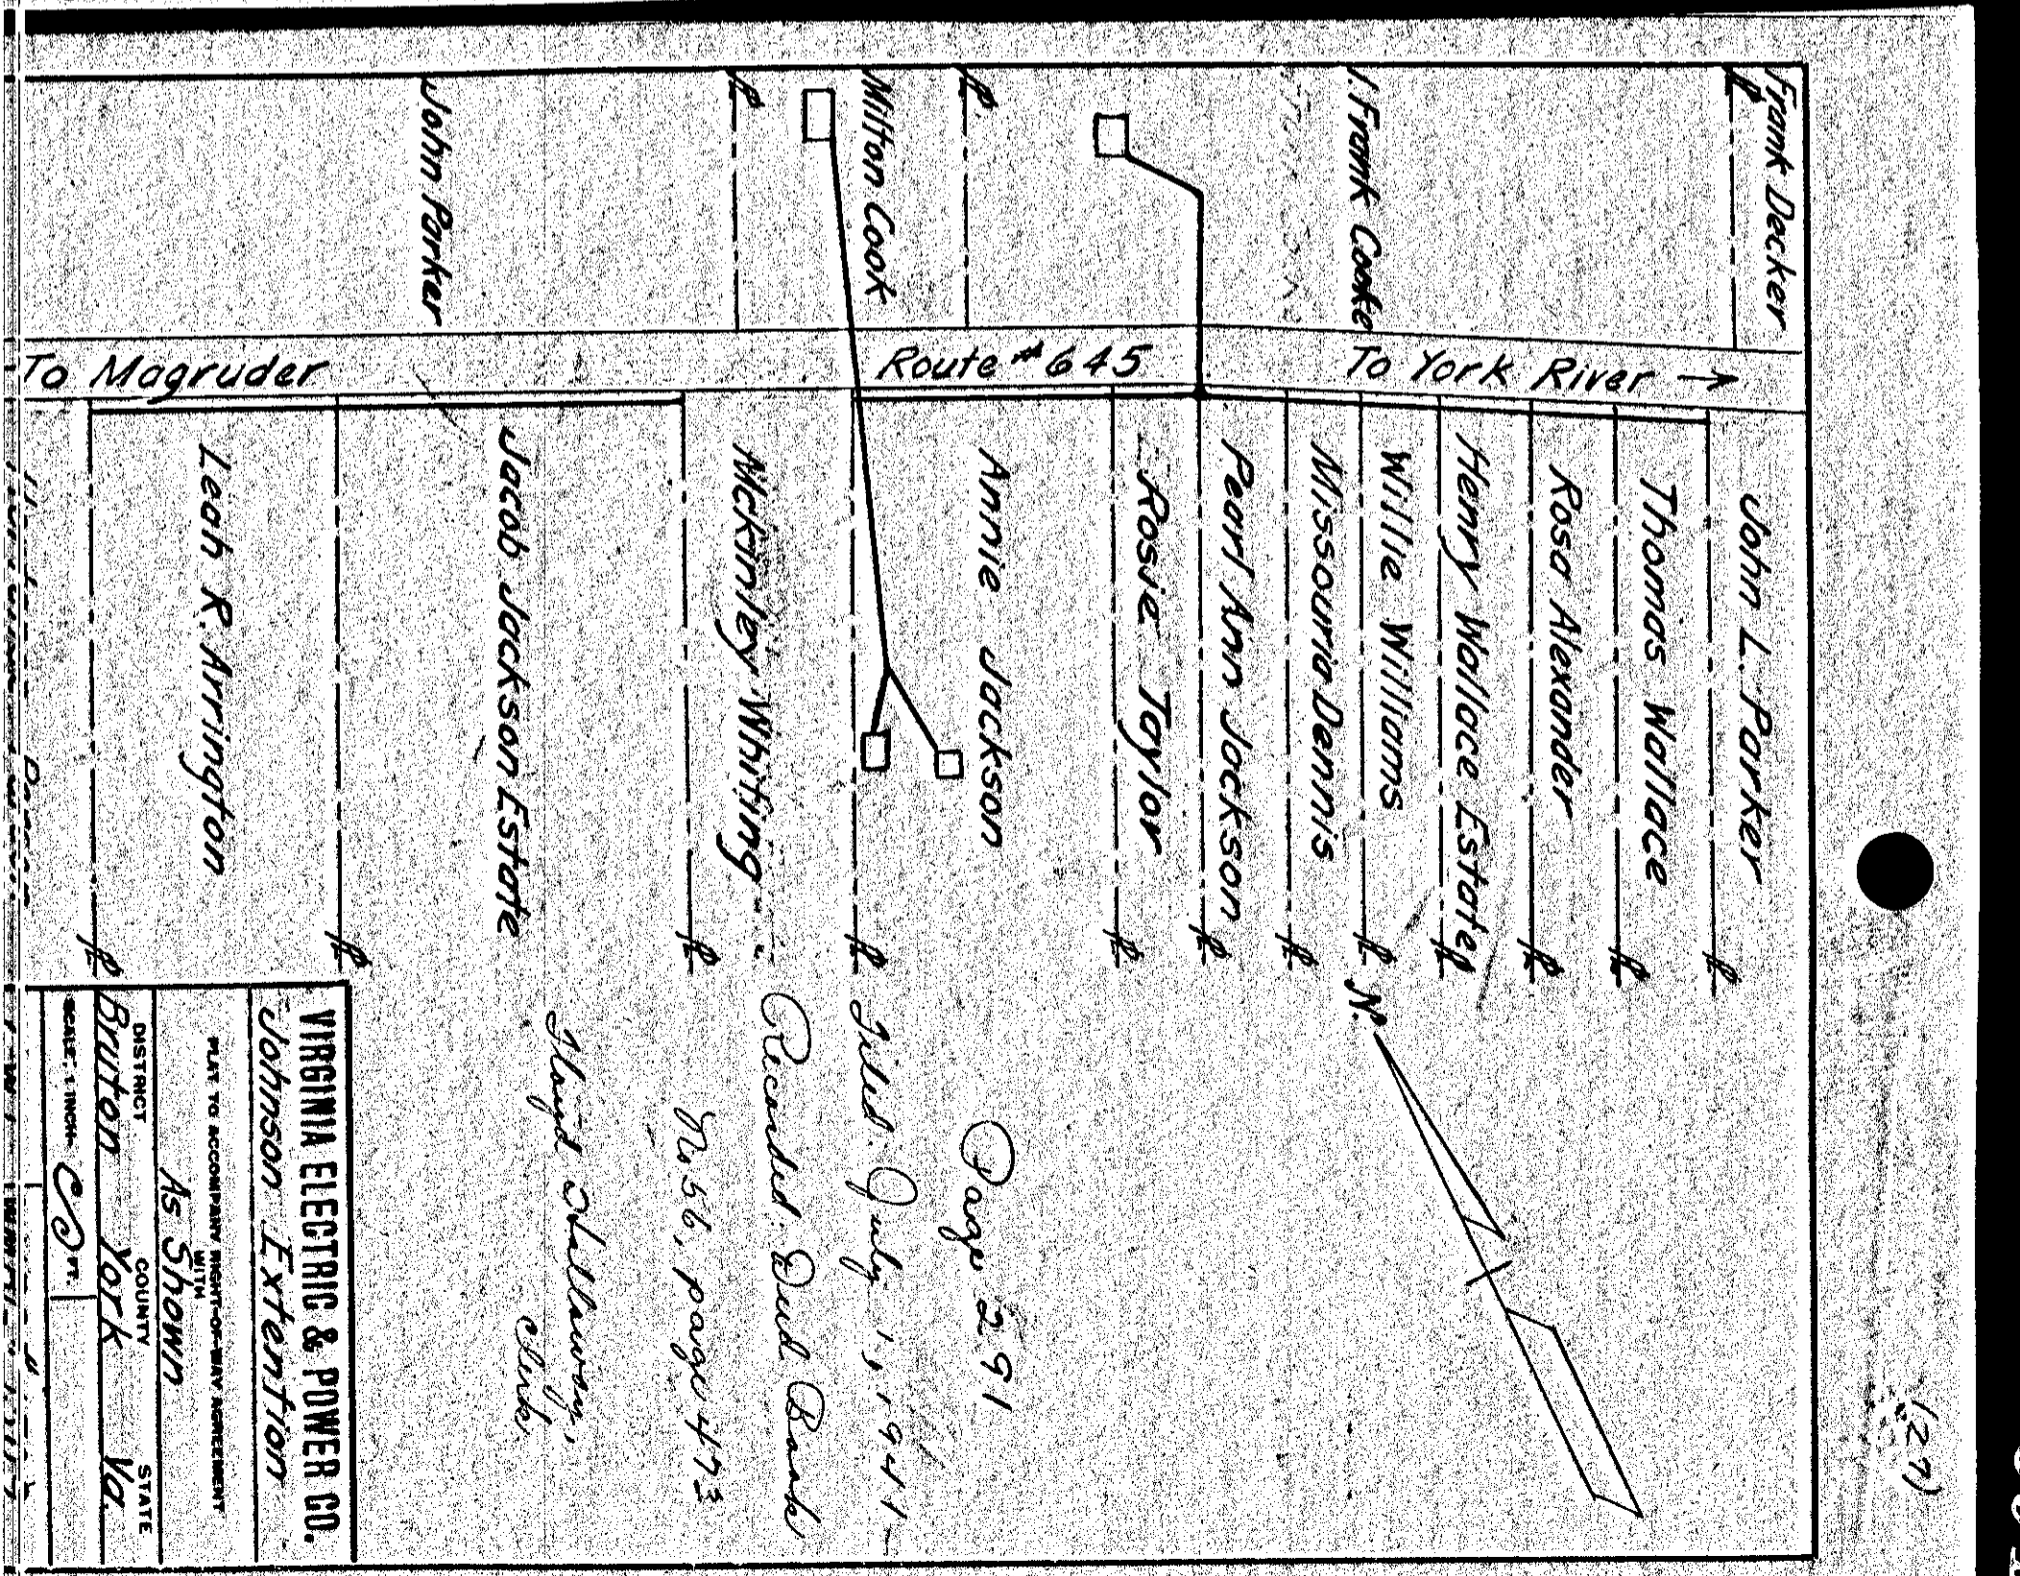

VIRGINIA ELECTRIC & POWER CO.
Johnson Extension
PLAT TO ACCOMPANY RIGHT-OF-WAY AGREEMENT WITH
As Shown
DISTRICT BUTEN COUNTY STATE
GUYTON YORK VIRGINIA
SCALE: 1 INCH = 1/4 MI.
C.W.L. WMBG #1511

DRAWER NO. SHEET NO.

591